


Seeding
End Area
Sq. Yds.

LAKE COUNTY
LAK-2-10.35

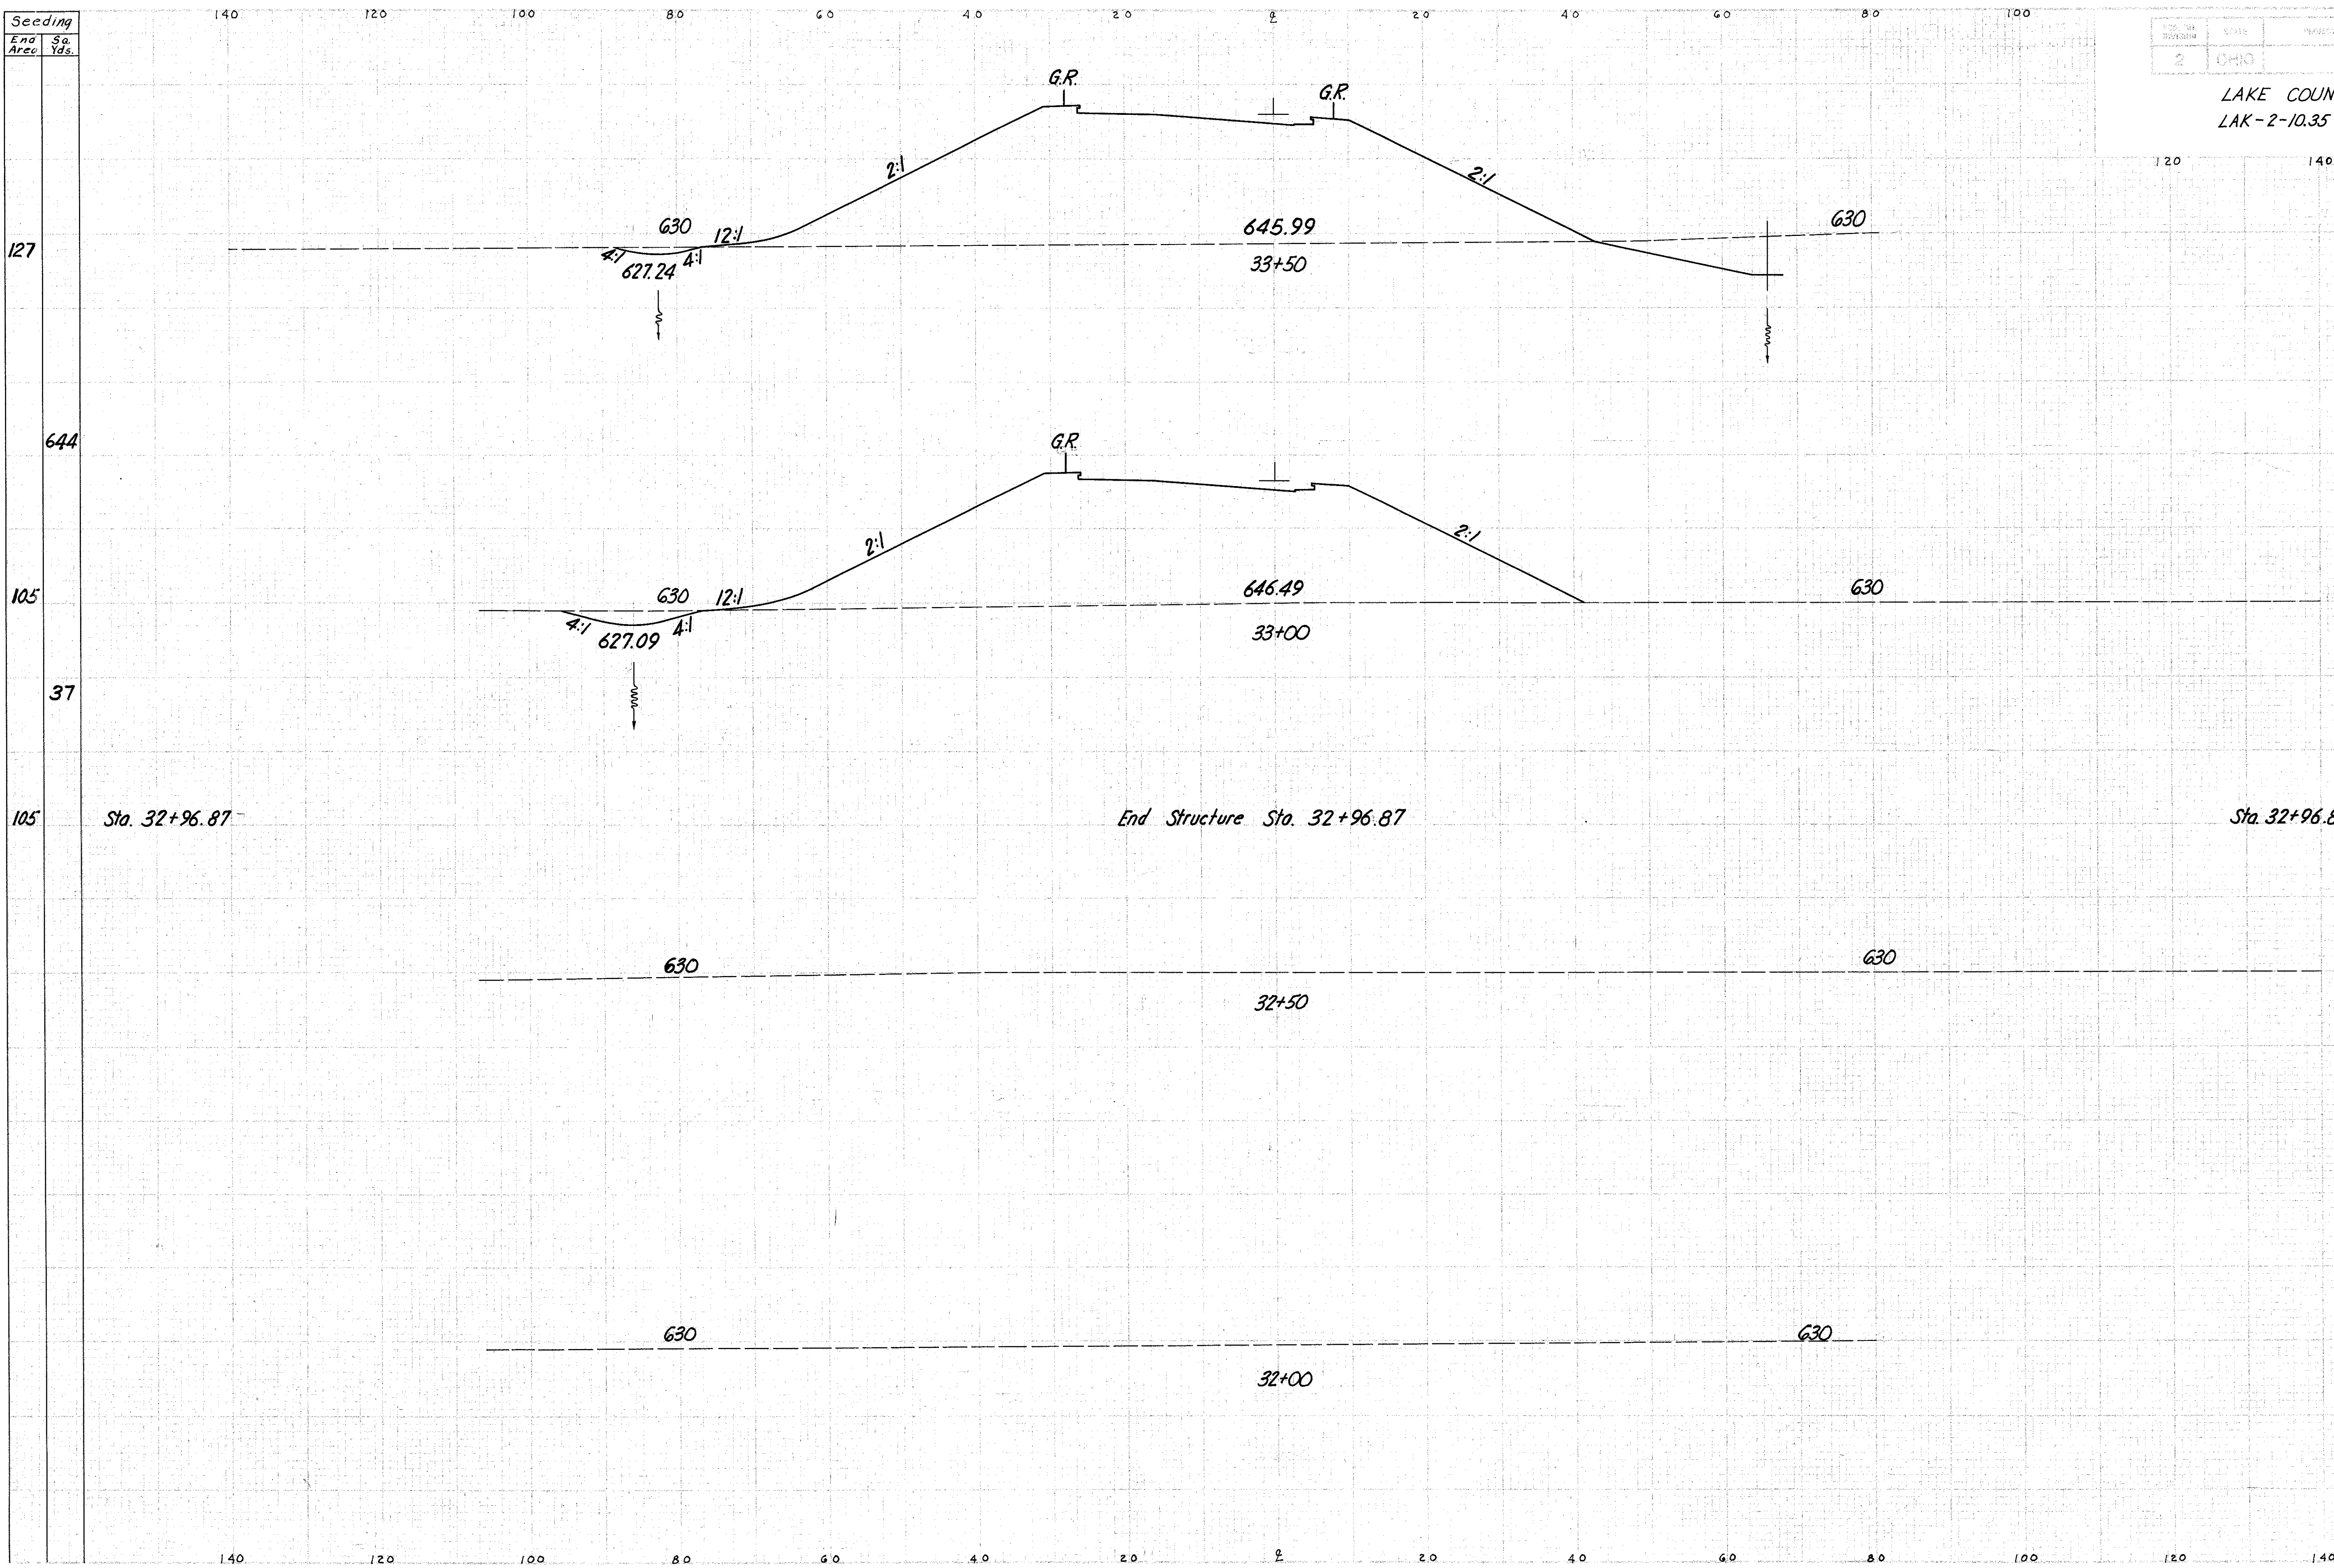

END AREA		CU. YDS.	
Cut	Fill	Cut	Fill
70	1350		

73 2417

9 1260

1 146

9 1260

Sta. 32+96.87

End Structure Sta. 32+96.87

Sta. 32+96.87