


Seeding
End Sta.
Area Yds.

LAKE COUNTY
LAK-2-10.35

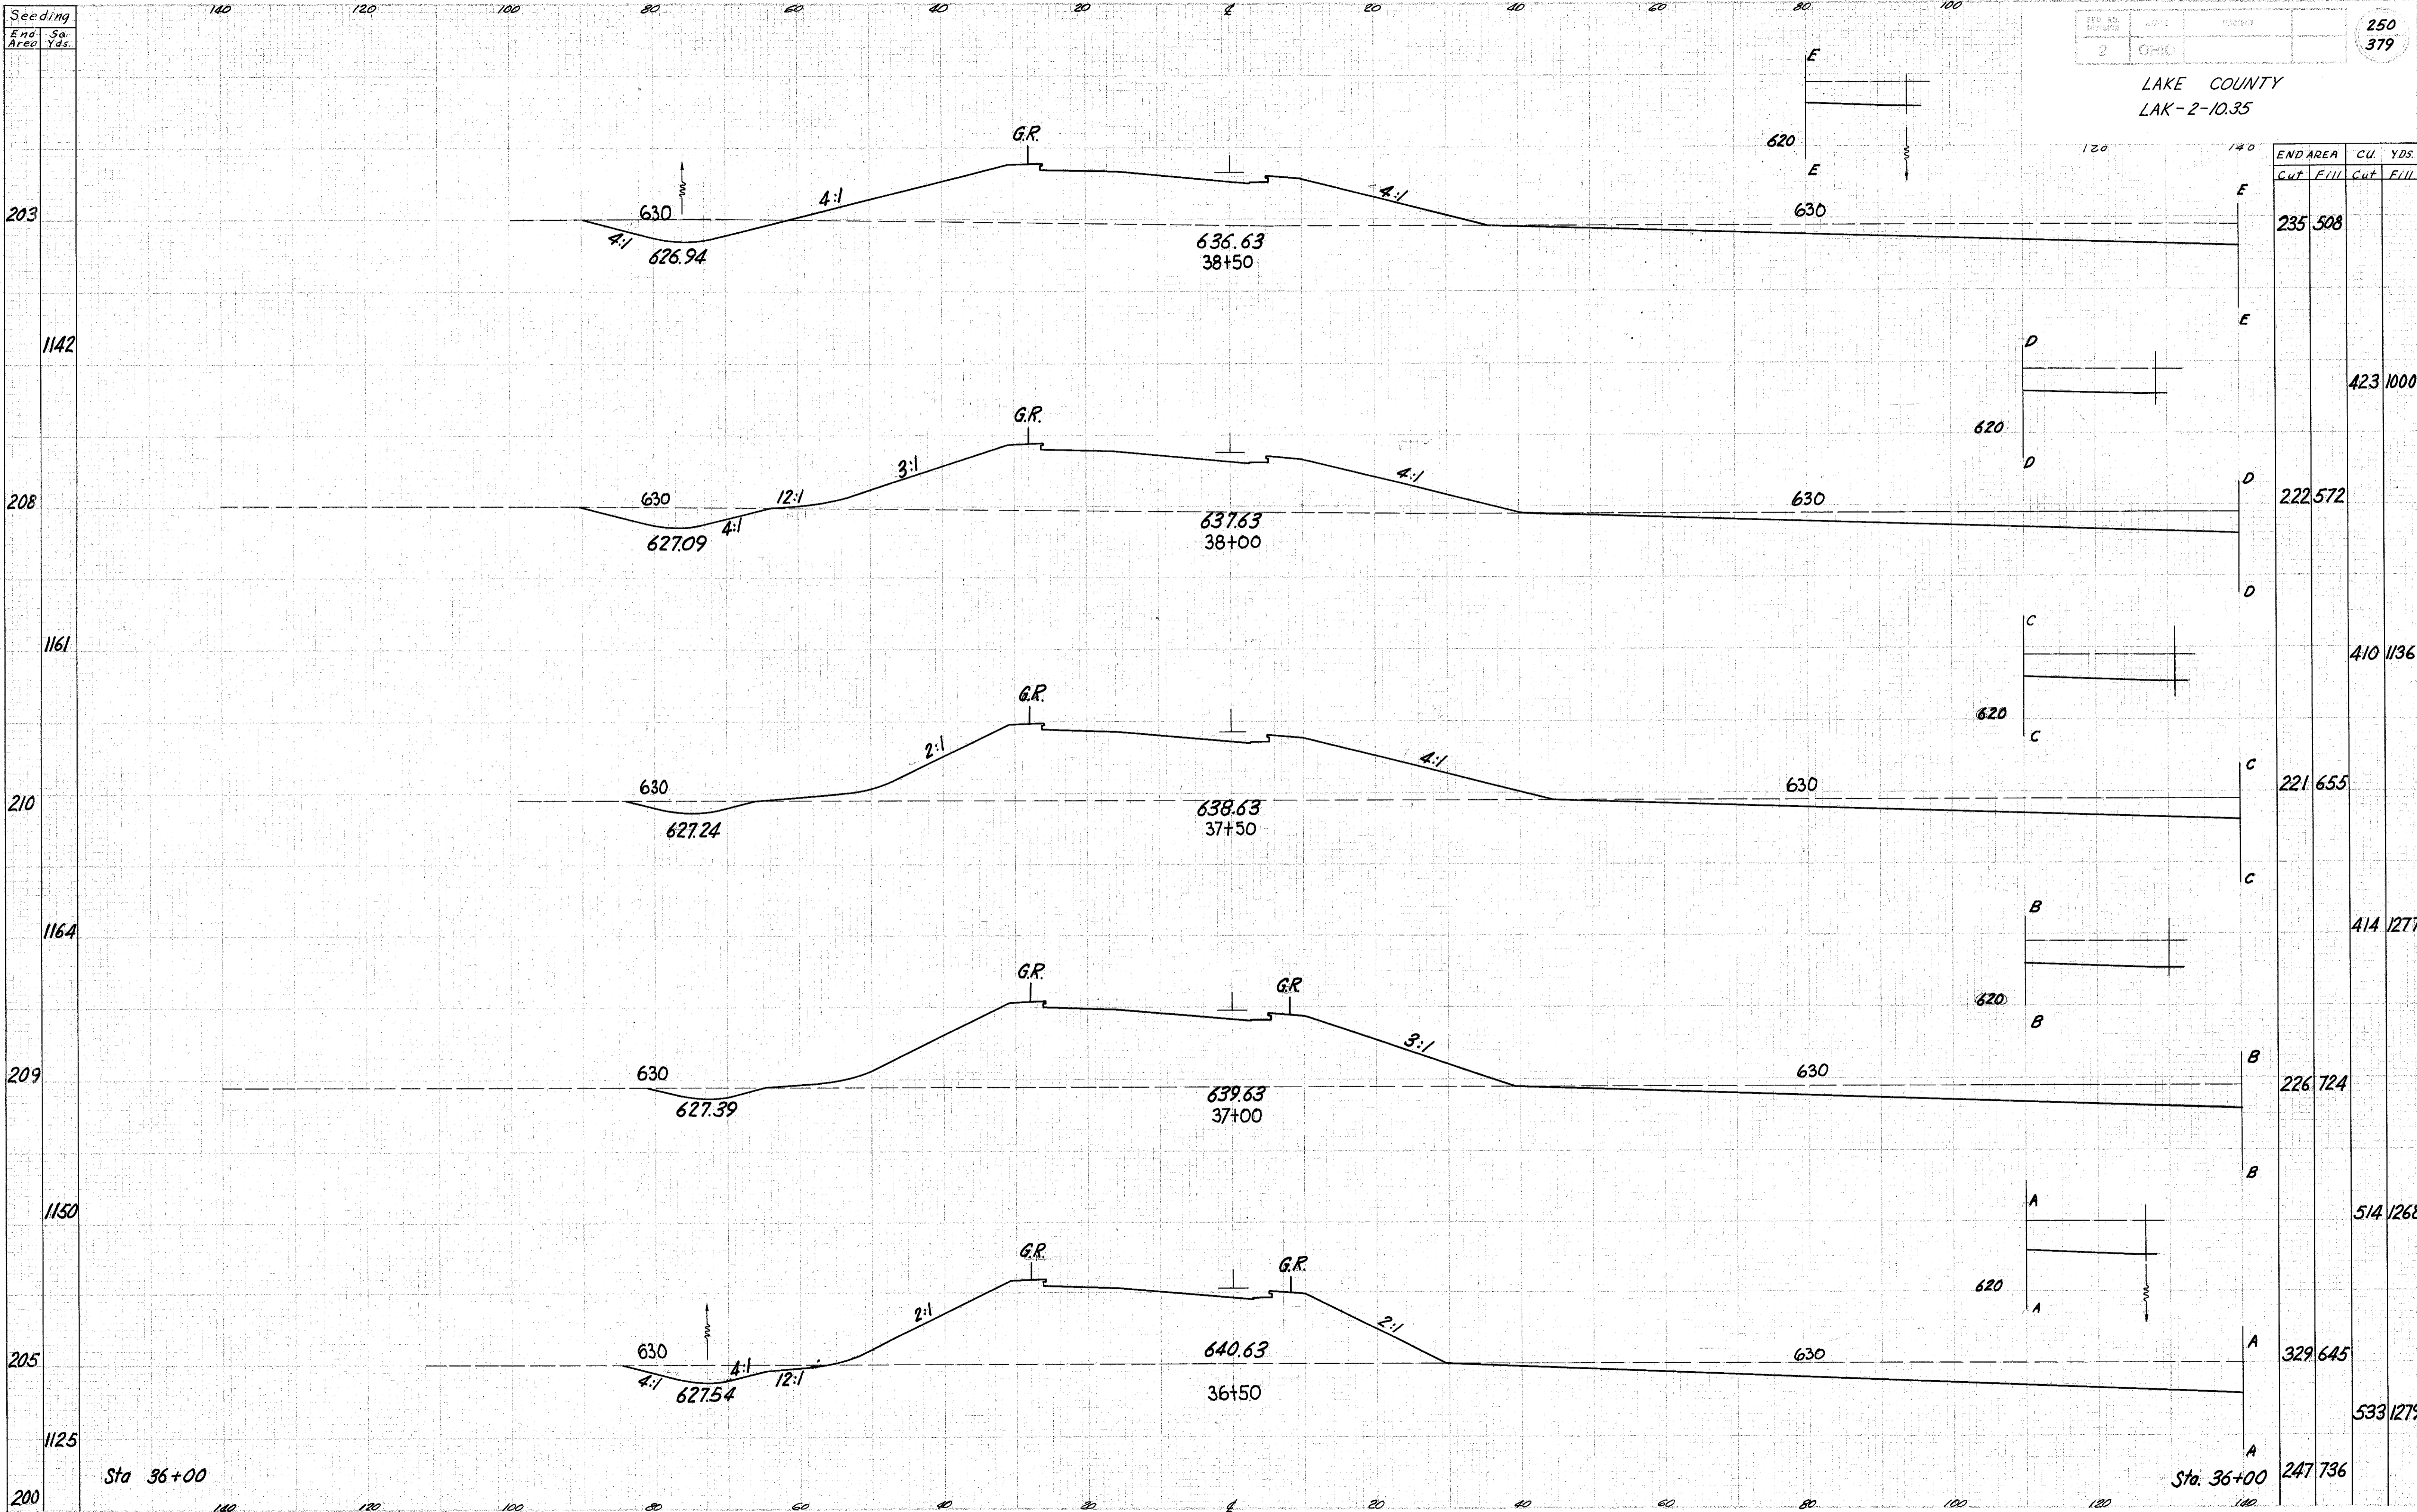

Ramp "G" Sta. 36+50 to 38+50