


Seeding
End Area
Sq. Yds.

LAKE COUNTY
LAK-2-10.35

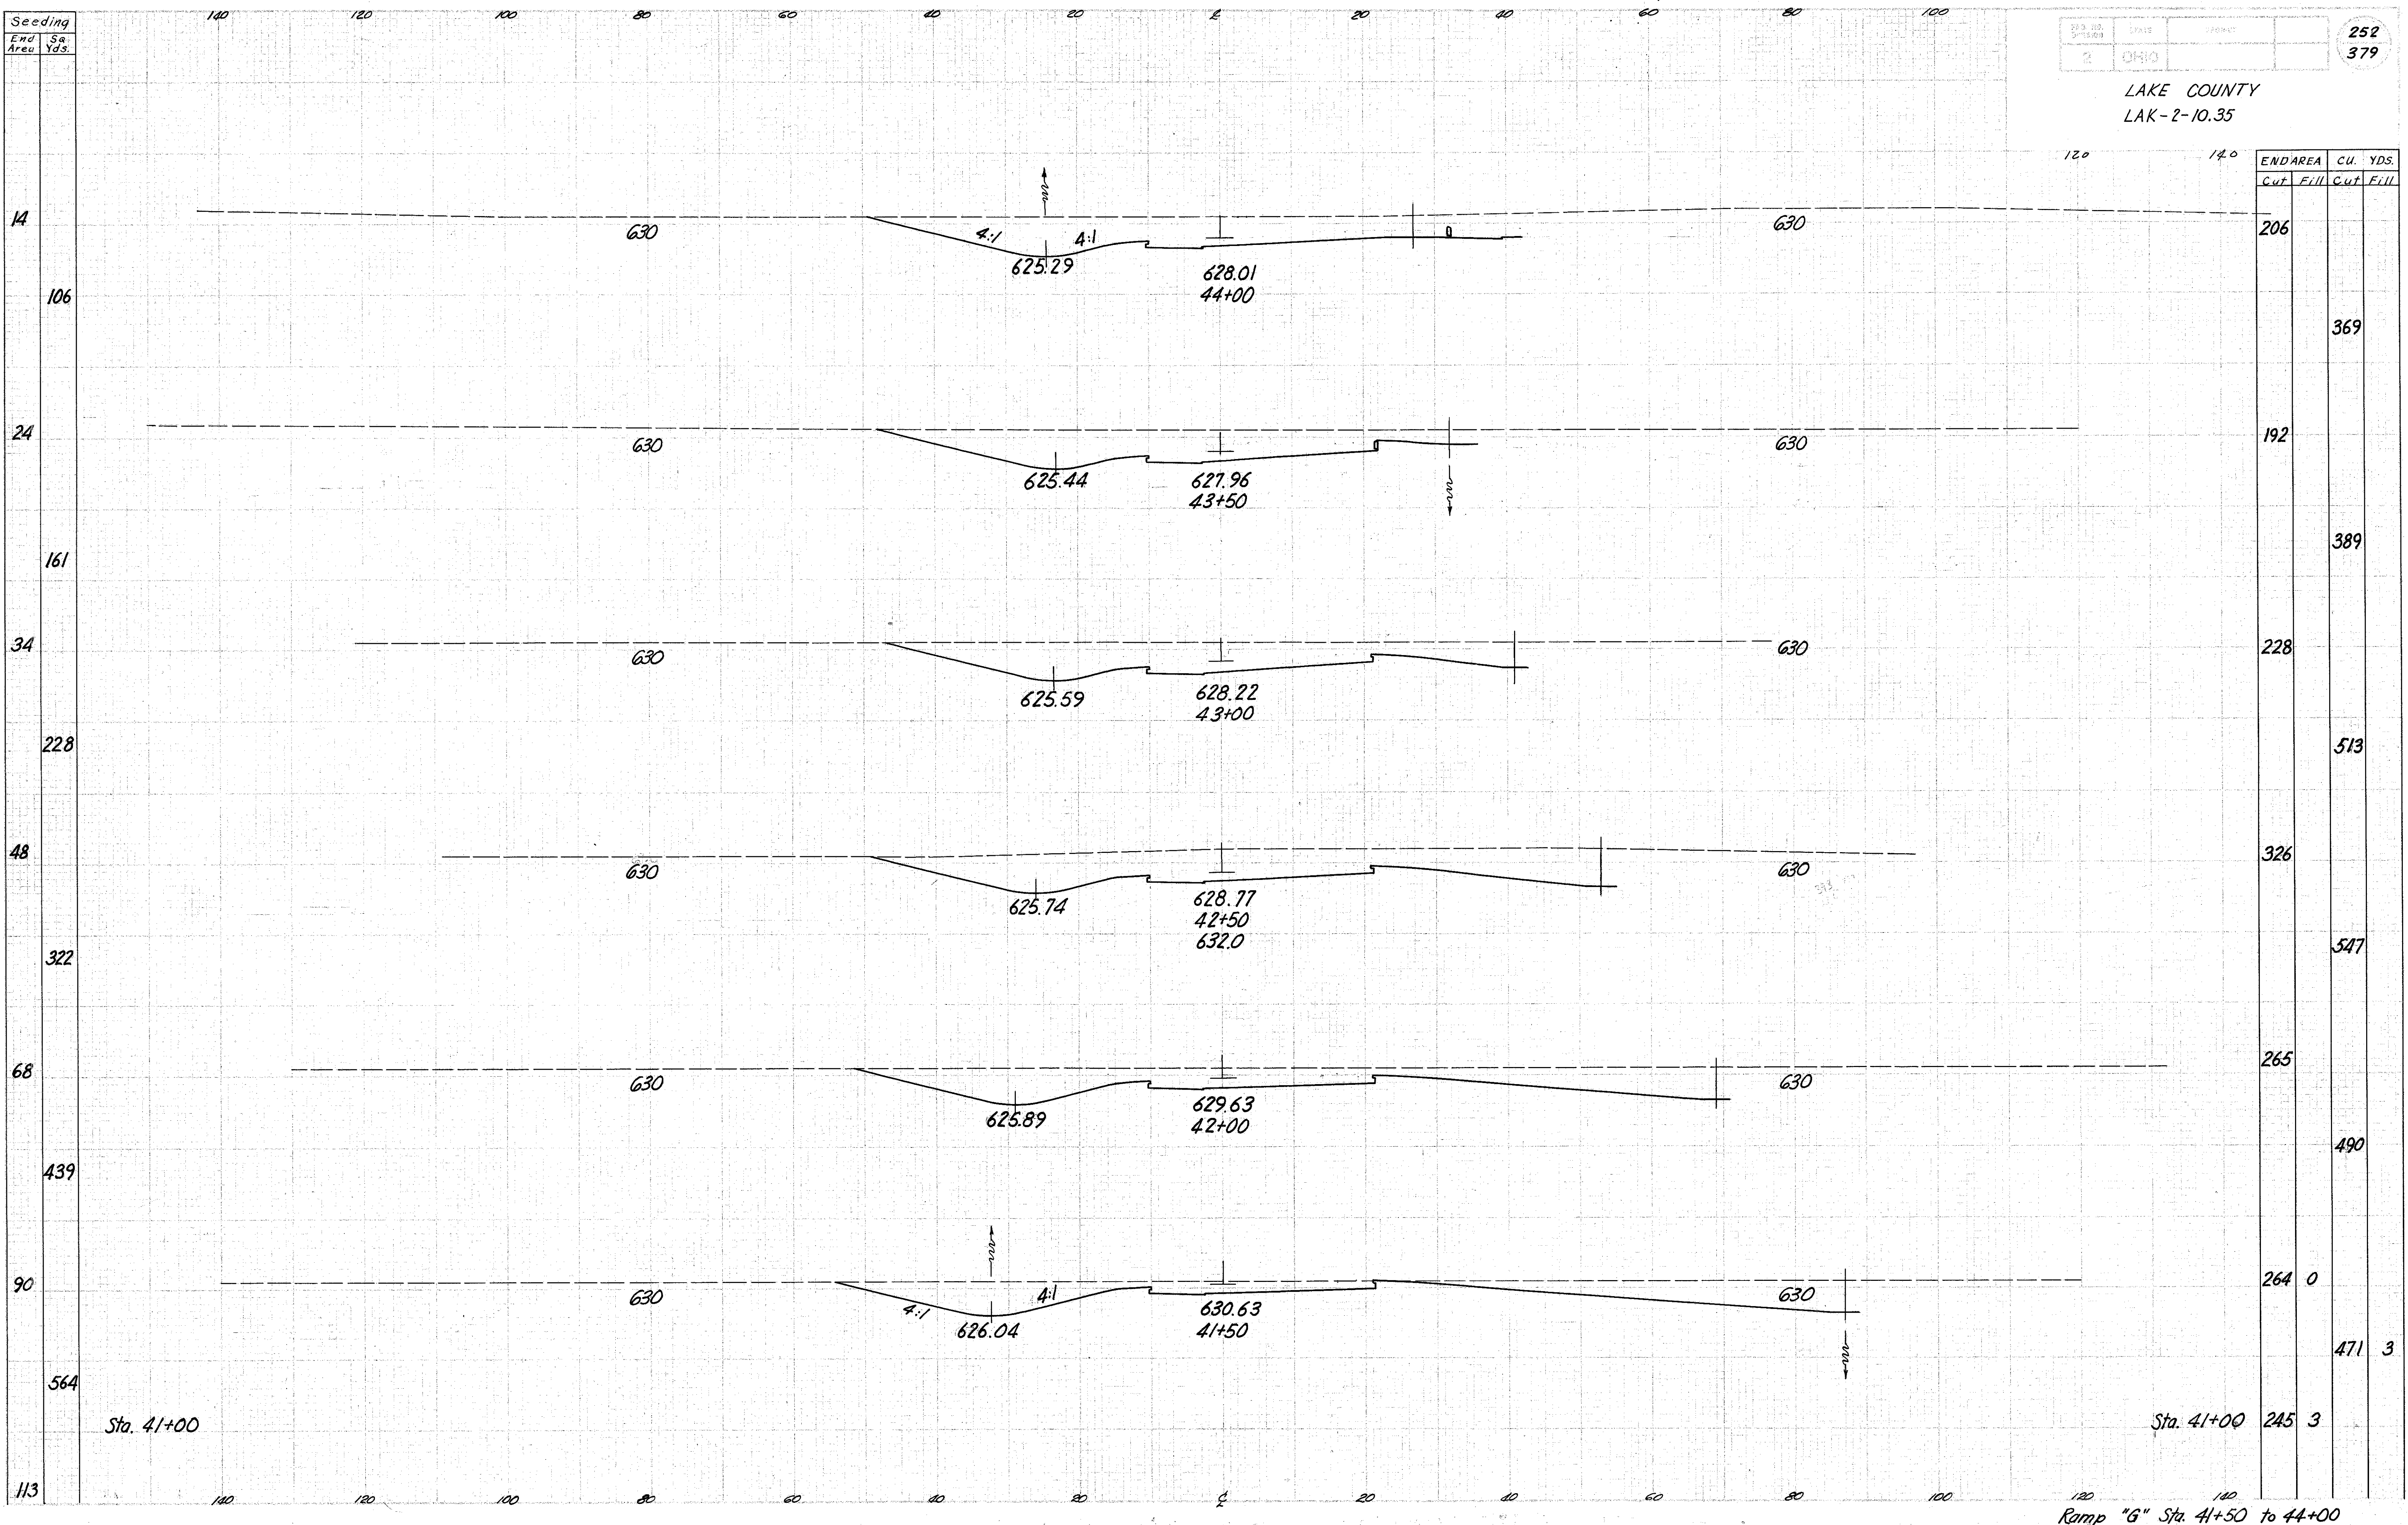

Ramp "G" Sta. 41+50 to 44+00