


Seeding
End Area
Sq. Yds.

2 0110 254
379

LAKE COUNTY
LAK-2-10.35

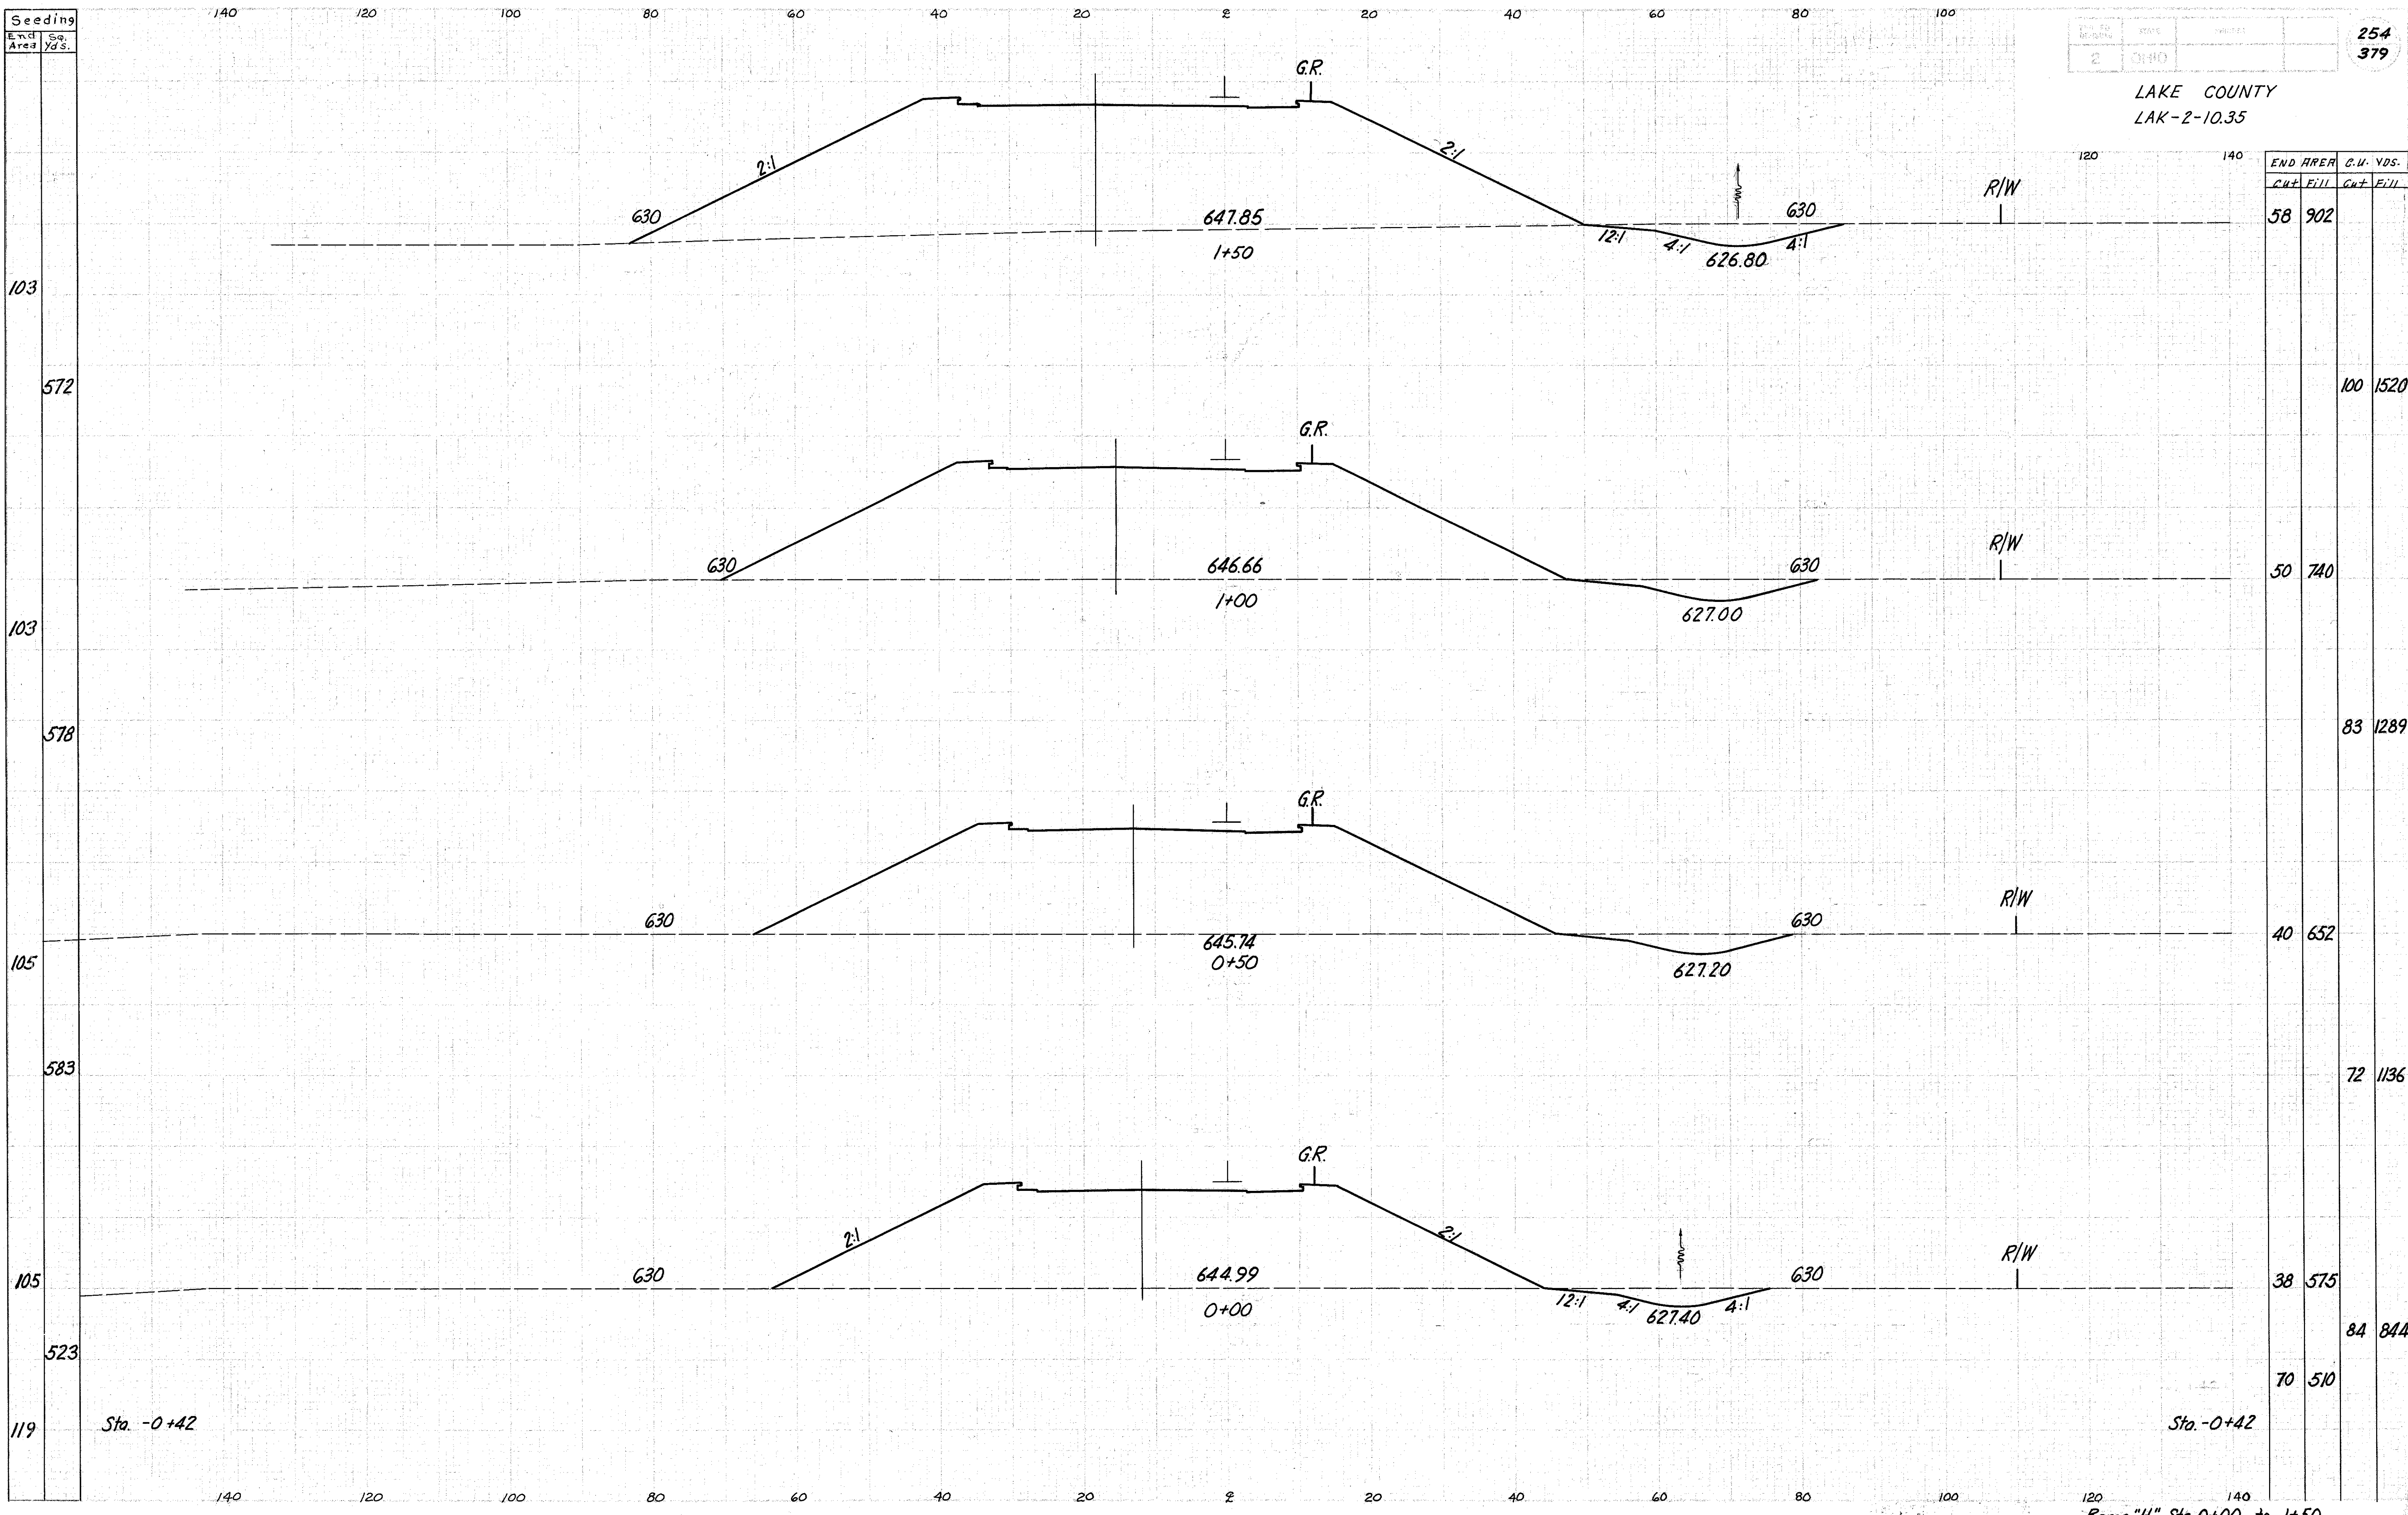

END AREA		C.U. YDS.	
CUT	FILL	CUT	FILL
58	902		
		100	1520
50	740		
		83	1289
40	652		
		72	1136
38	575		
		84	844
70	510		

Sta. -0+42

Sta. -0+42

Ramp "H" Sta. 0+00 to 1+50