


Seeding	End Area	Sq. Yds.
	99	
	544	
	97	
	631	
	130	
	683	
	116	

2	0+10		
---	------	--	--

LAKE COUNTY
LAK-2-10.35

256
379

END AREA	CUT	FILL	CUT	FILL	YDS.
2517					4461
2301					204 3840
138	1846				169 3065
45	1464				

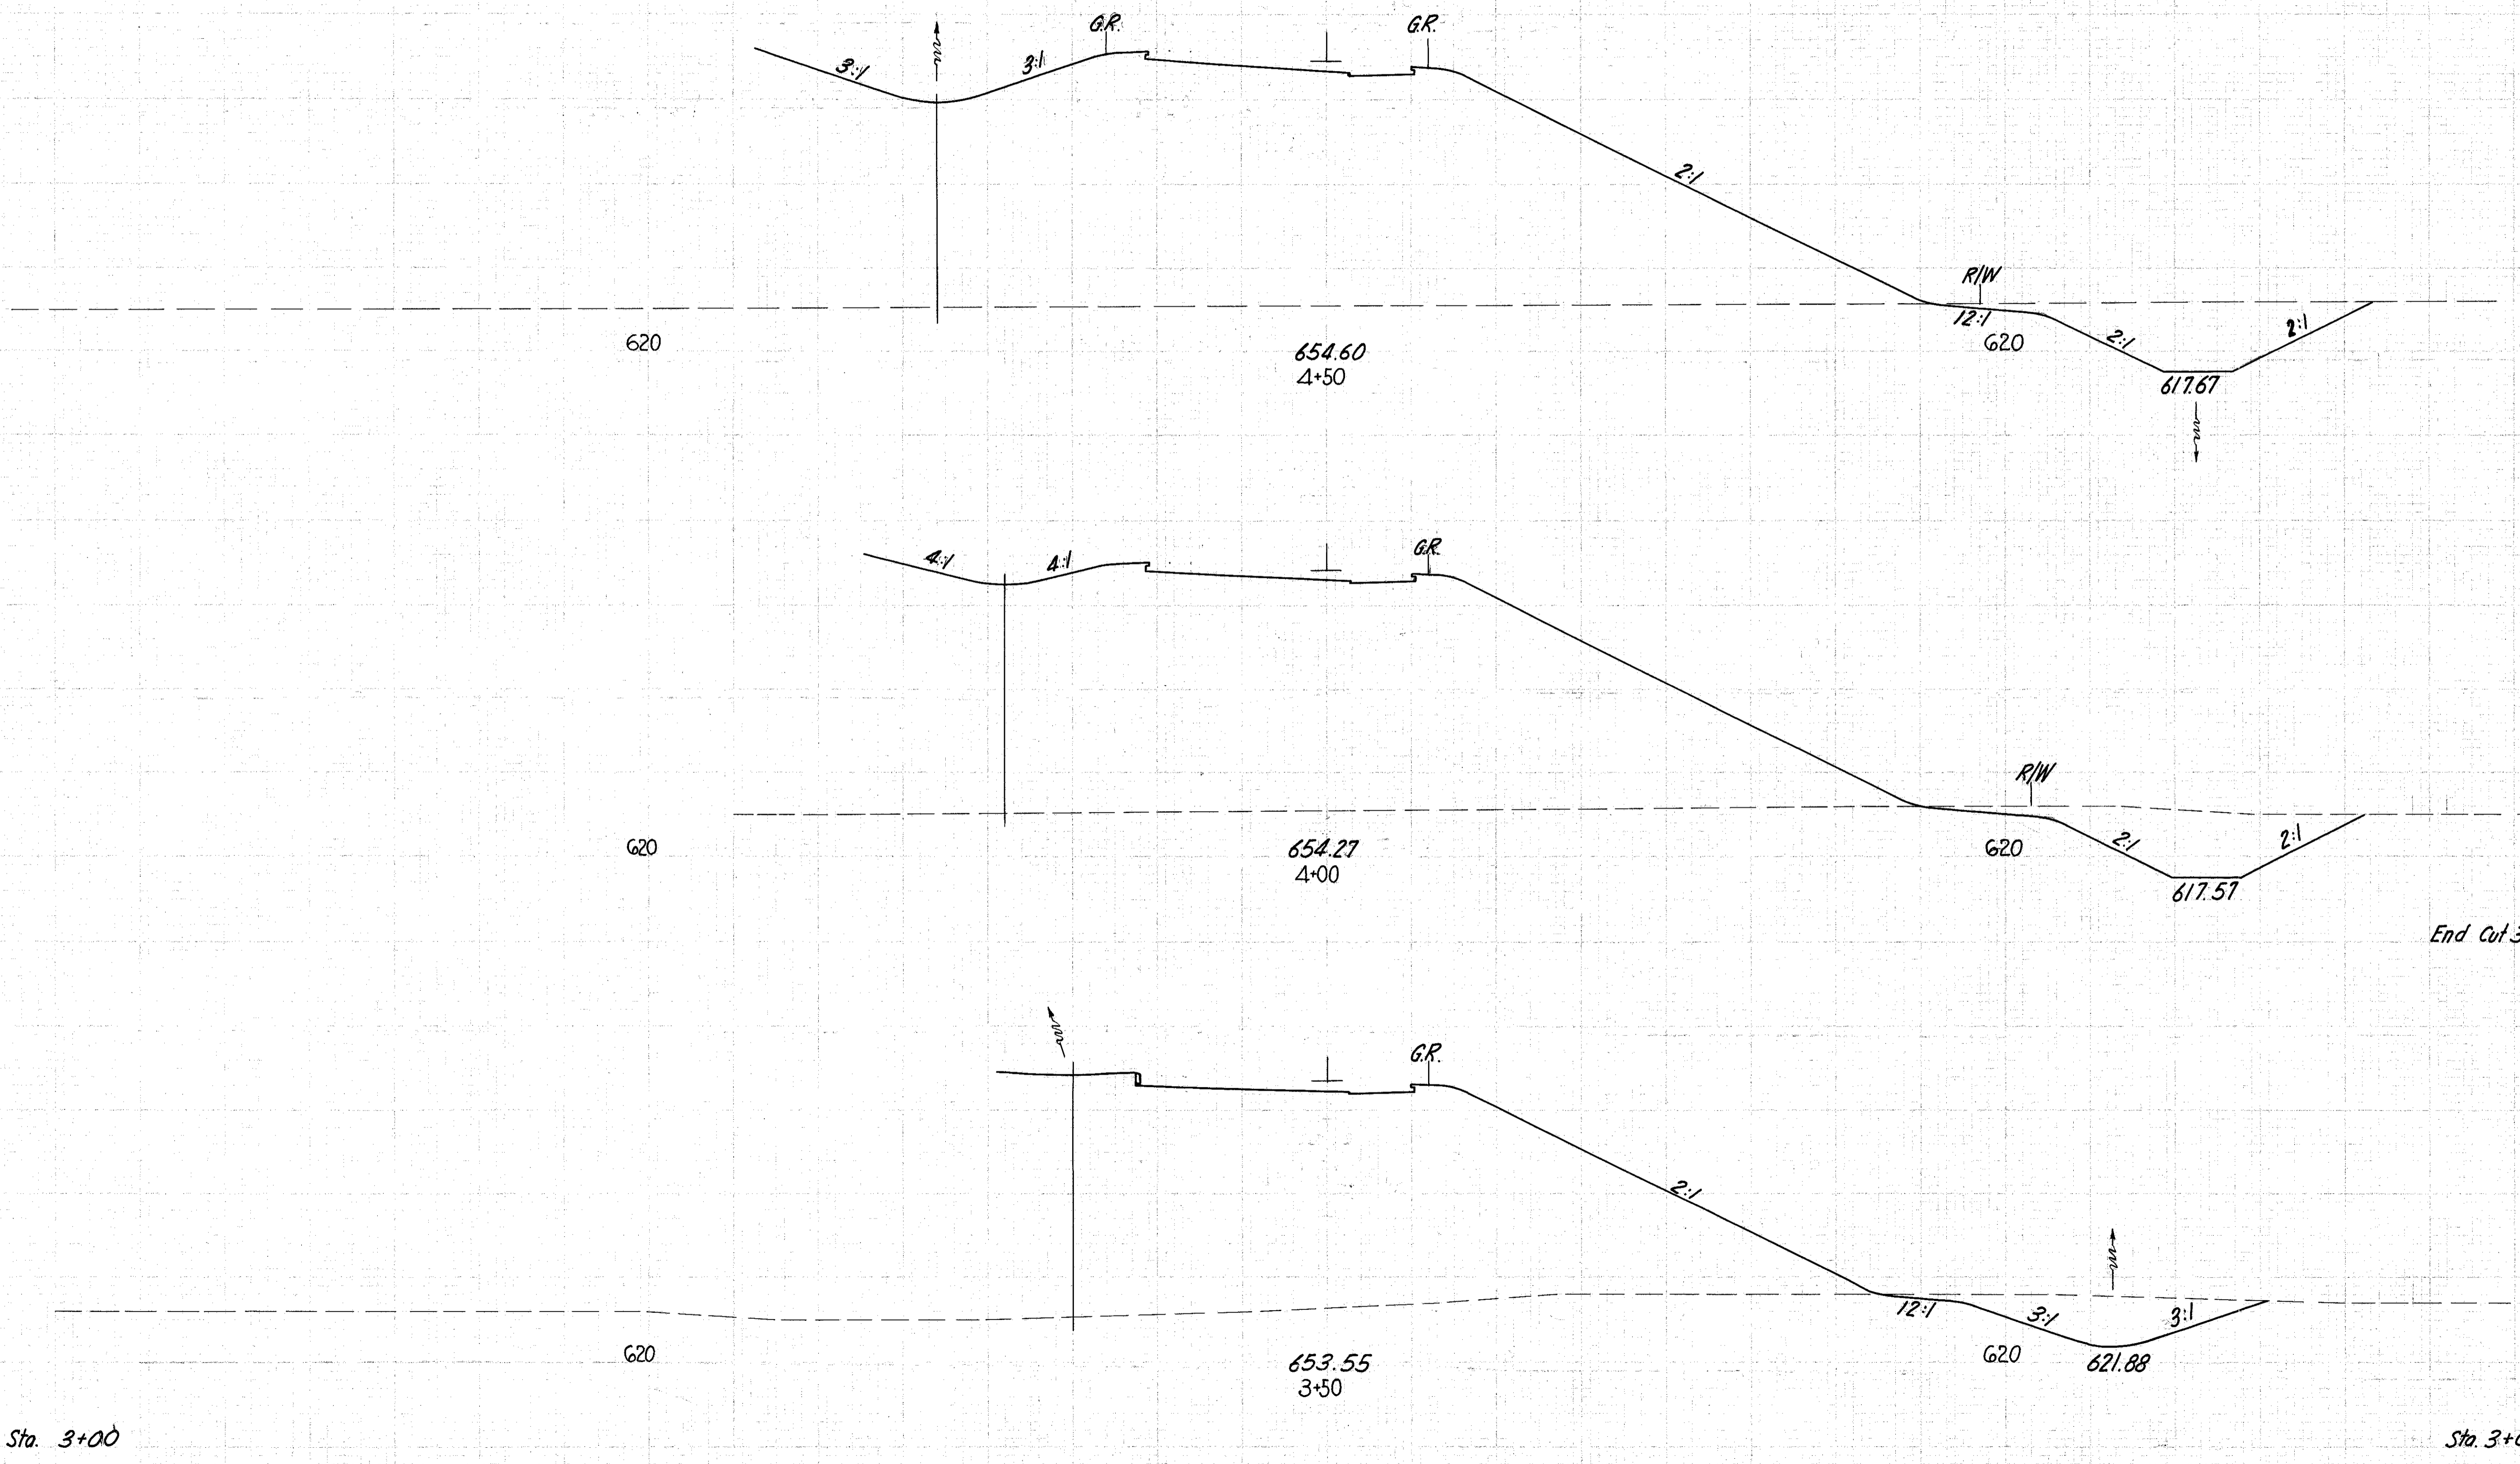

Ramp H Sta. 3+50 to 4+50