


Seeding
End So.
Area Yds.

LAKE COUNTY
LAK-2-10.35

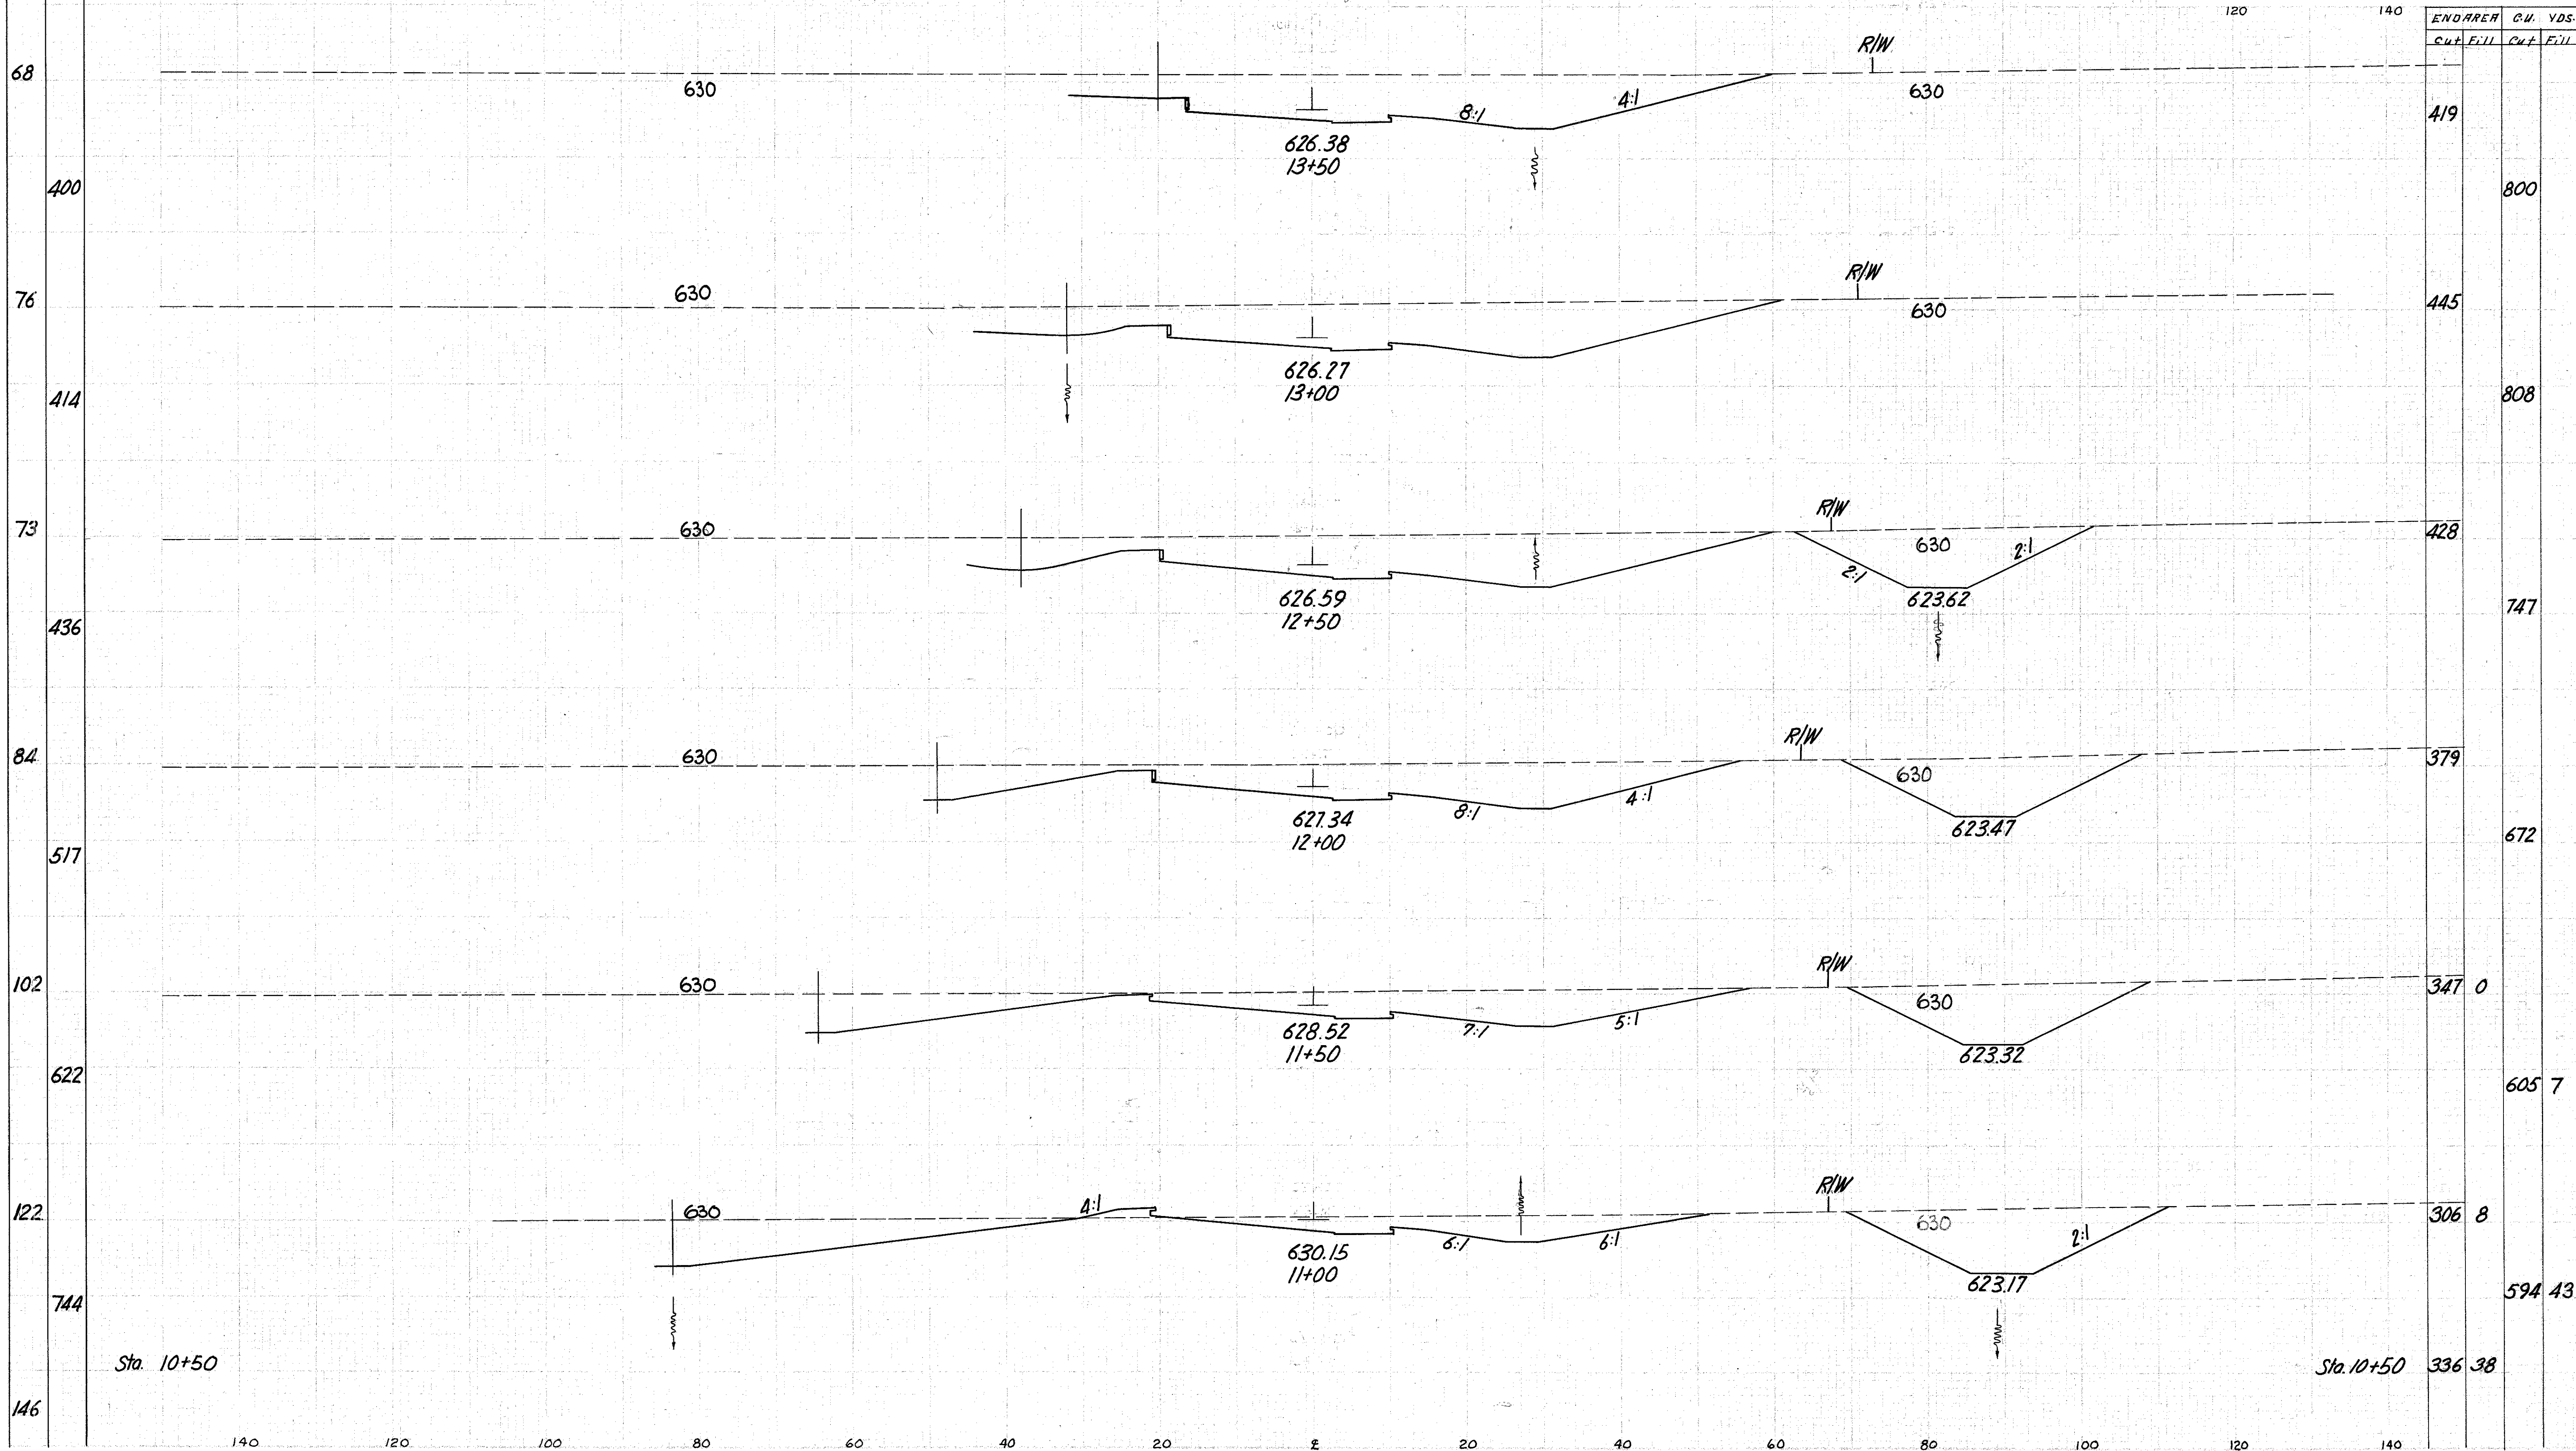

END AREA	C.U. YDS.
Cut	Fill
419	800
445	808
428	747
379	672
347	0
306	8
336	38

Ramp "H" Sta. 11+00 to 13+50