


Seeding  
End Area  
50  
275  
191  
61  
339  
61  
331  
58  
333  
62  
350  
64  
367  
68

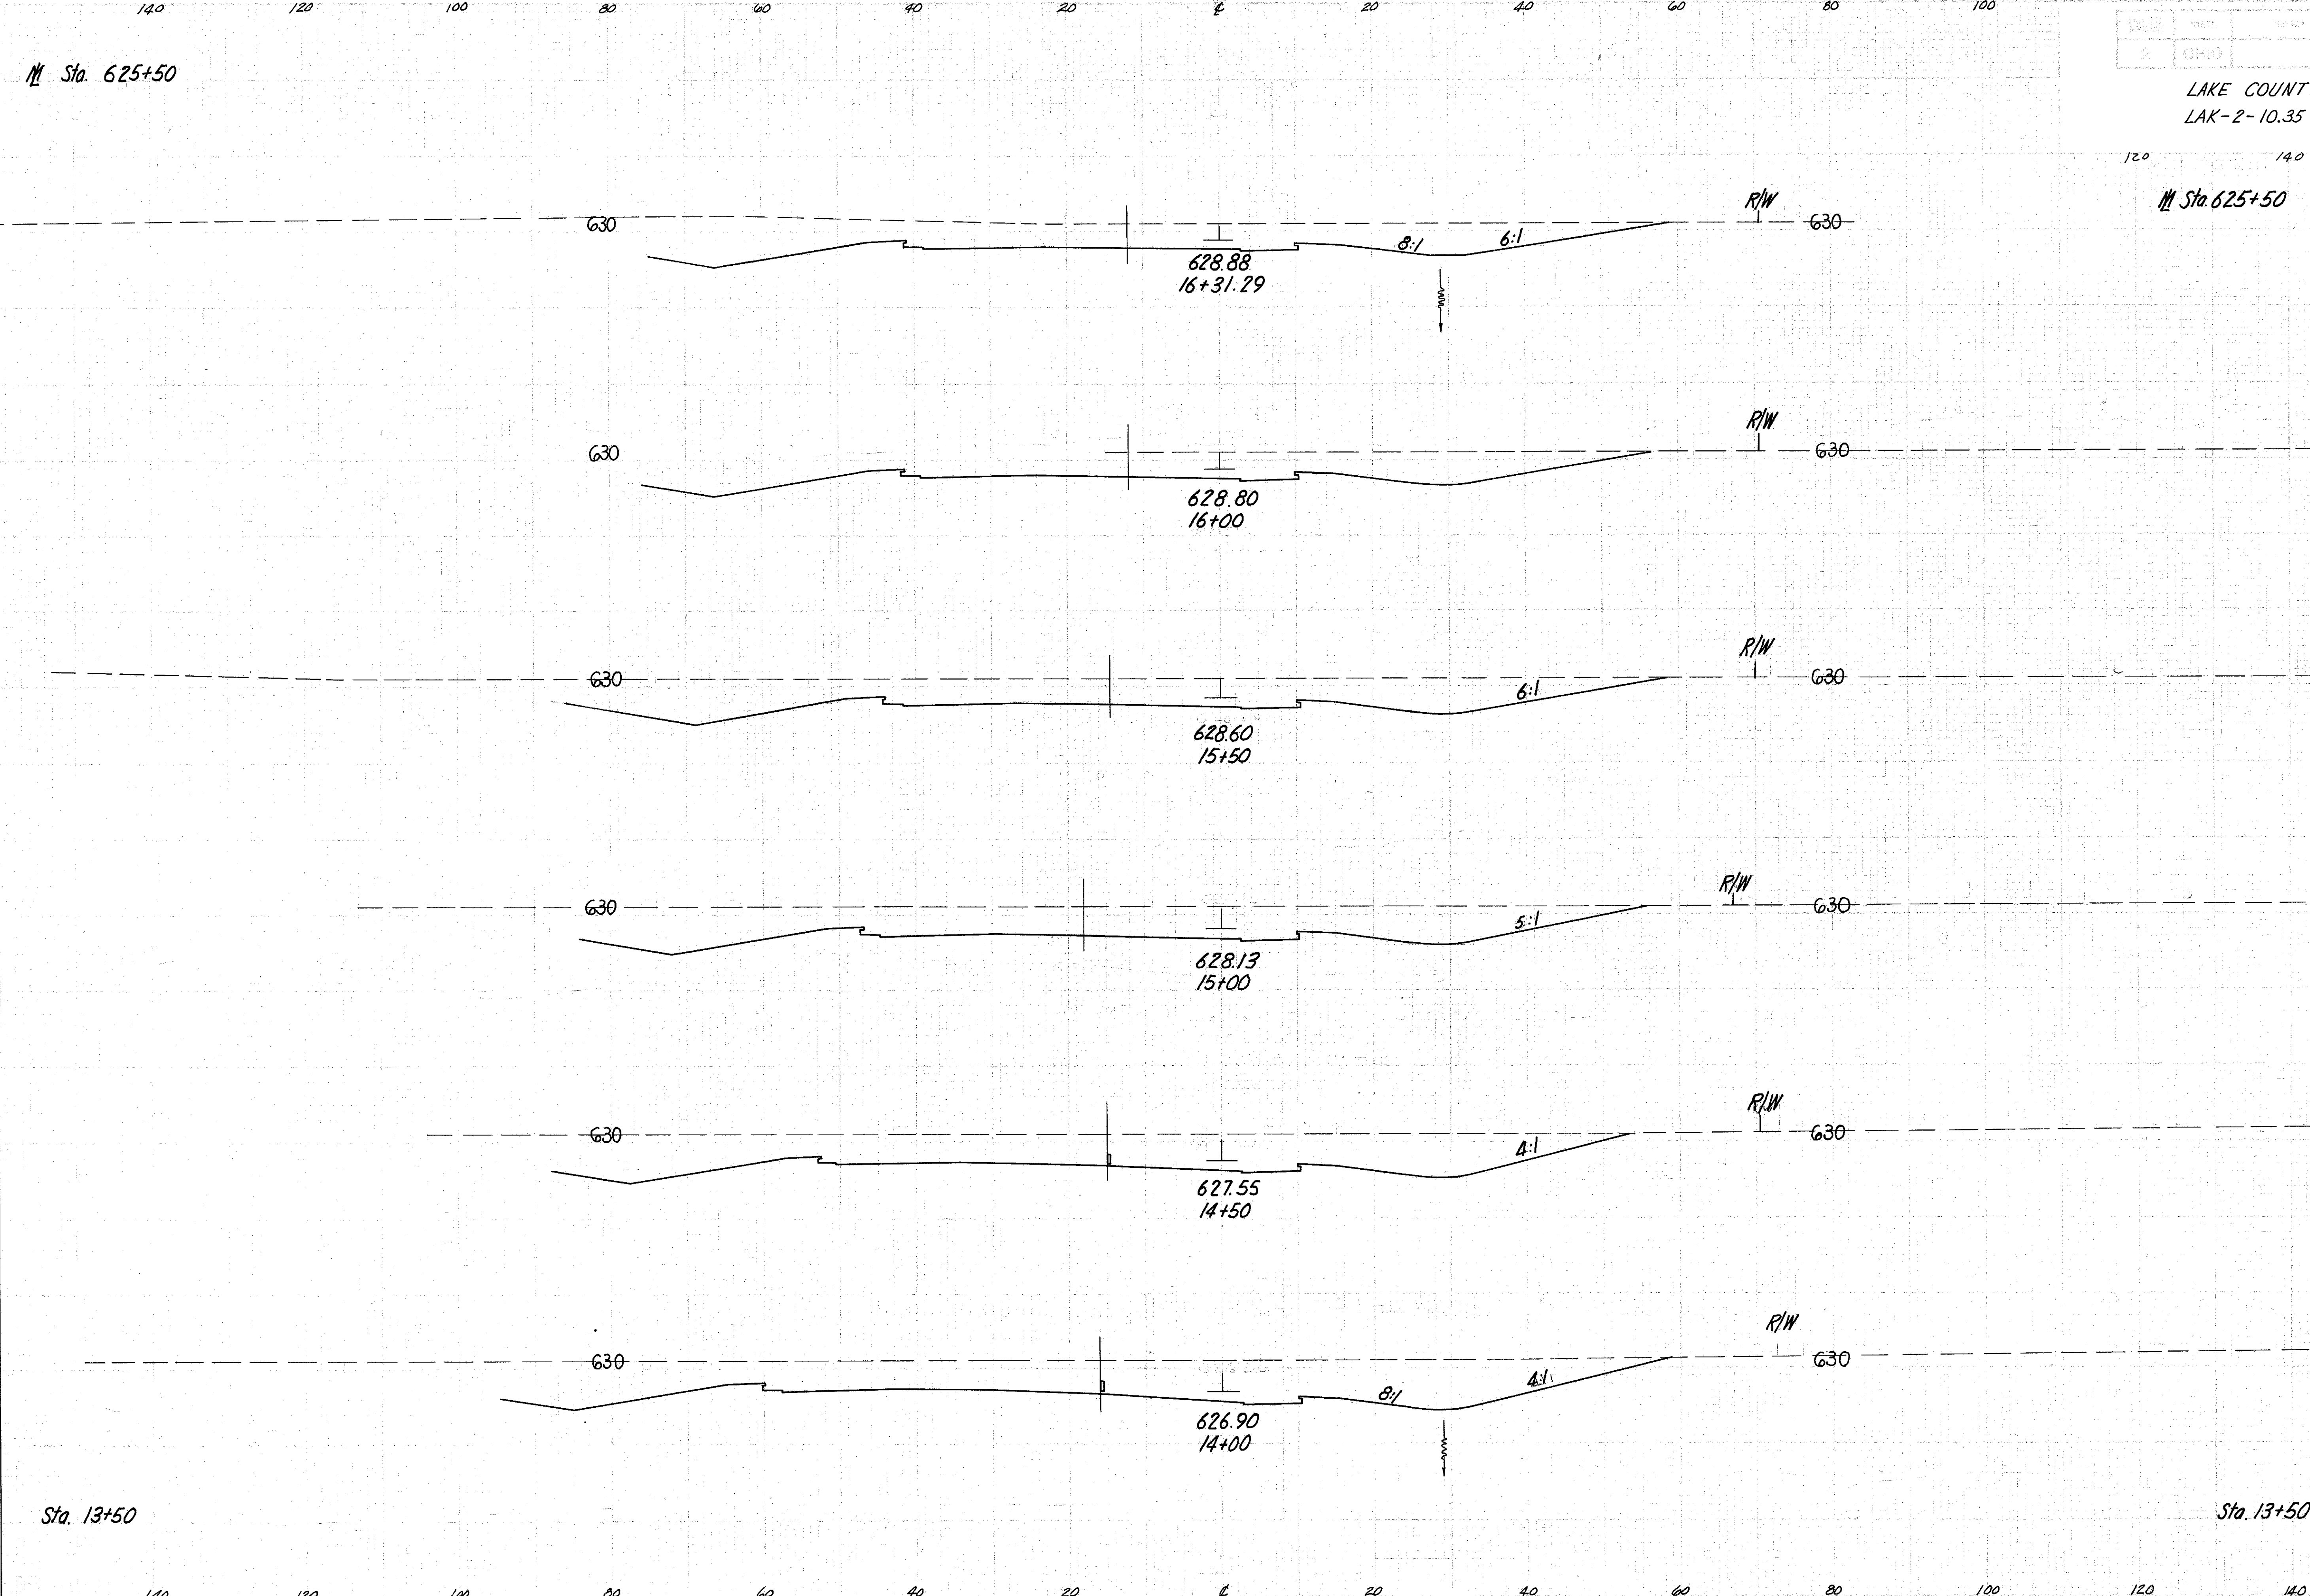

261  
379  
LAKE COUNTY  
LAK-2-10.35  
Sta. 625+50

END AREA	CU. YDS.	
	Cut	Fill
223		406
215		247
212		414
235		474
277		515
279		581
348		710
419		

Ramp H Sta. 14+00 to 16+31.29