


FED. RD. DIVISION	STATE	PROJECT	
2	OHIO		

267
379

LAKE COUNTY
LAK-2-10.35

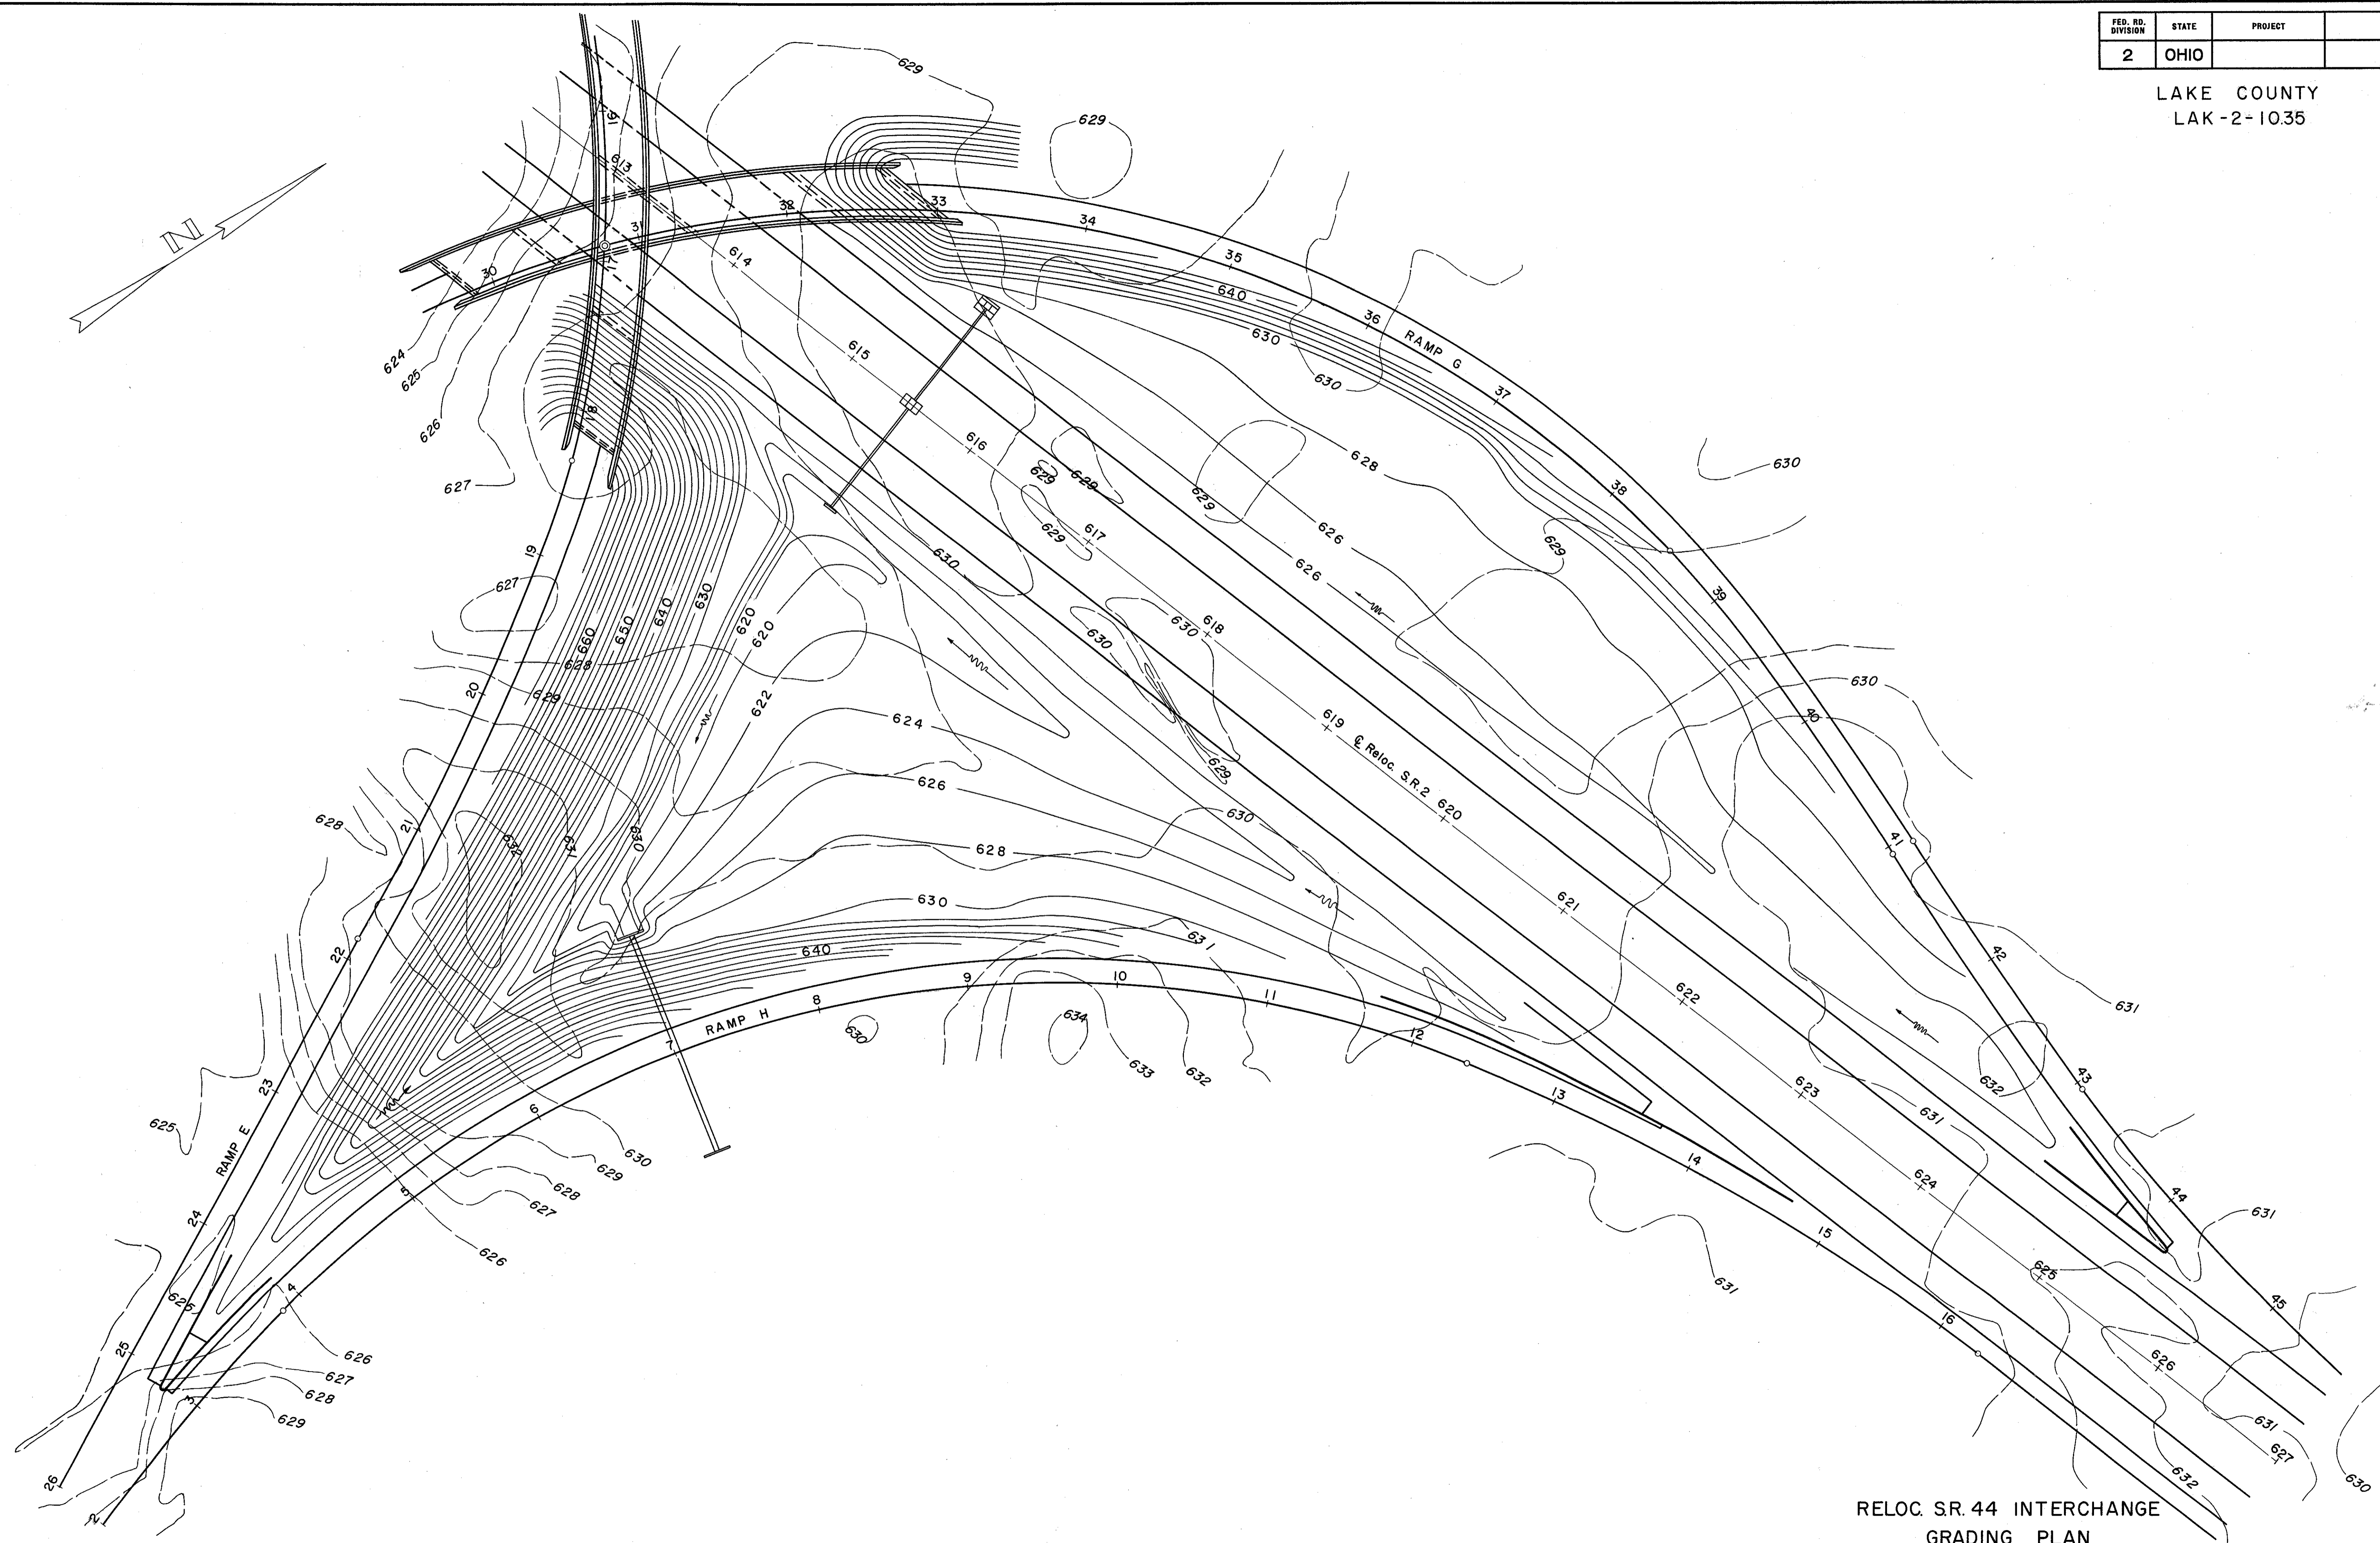

RELOC. S.R. 44 INTERCHANGE
GRADING PLAN