


Seeding
End Area
Sq. Yd.

275
379

LAKE COUNTY
LAK-2-10.35

68
181
62
308
49
267
47
210
42

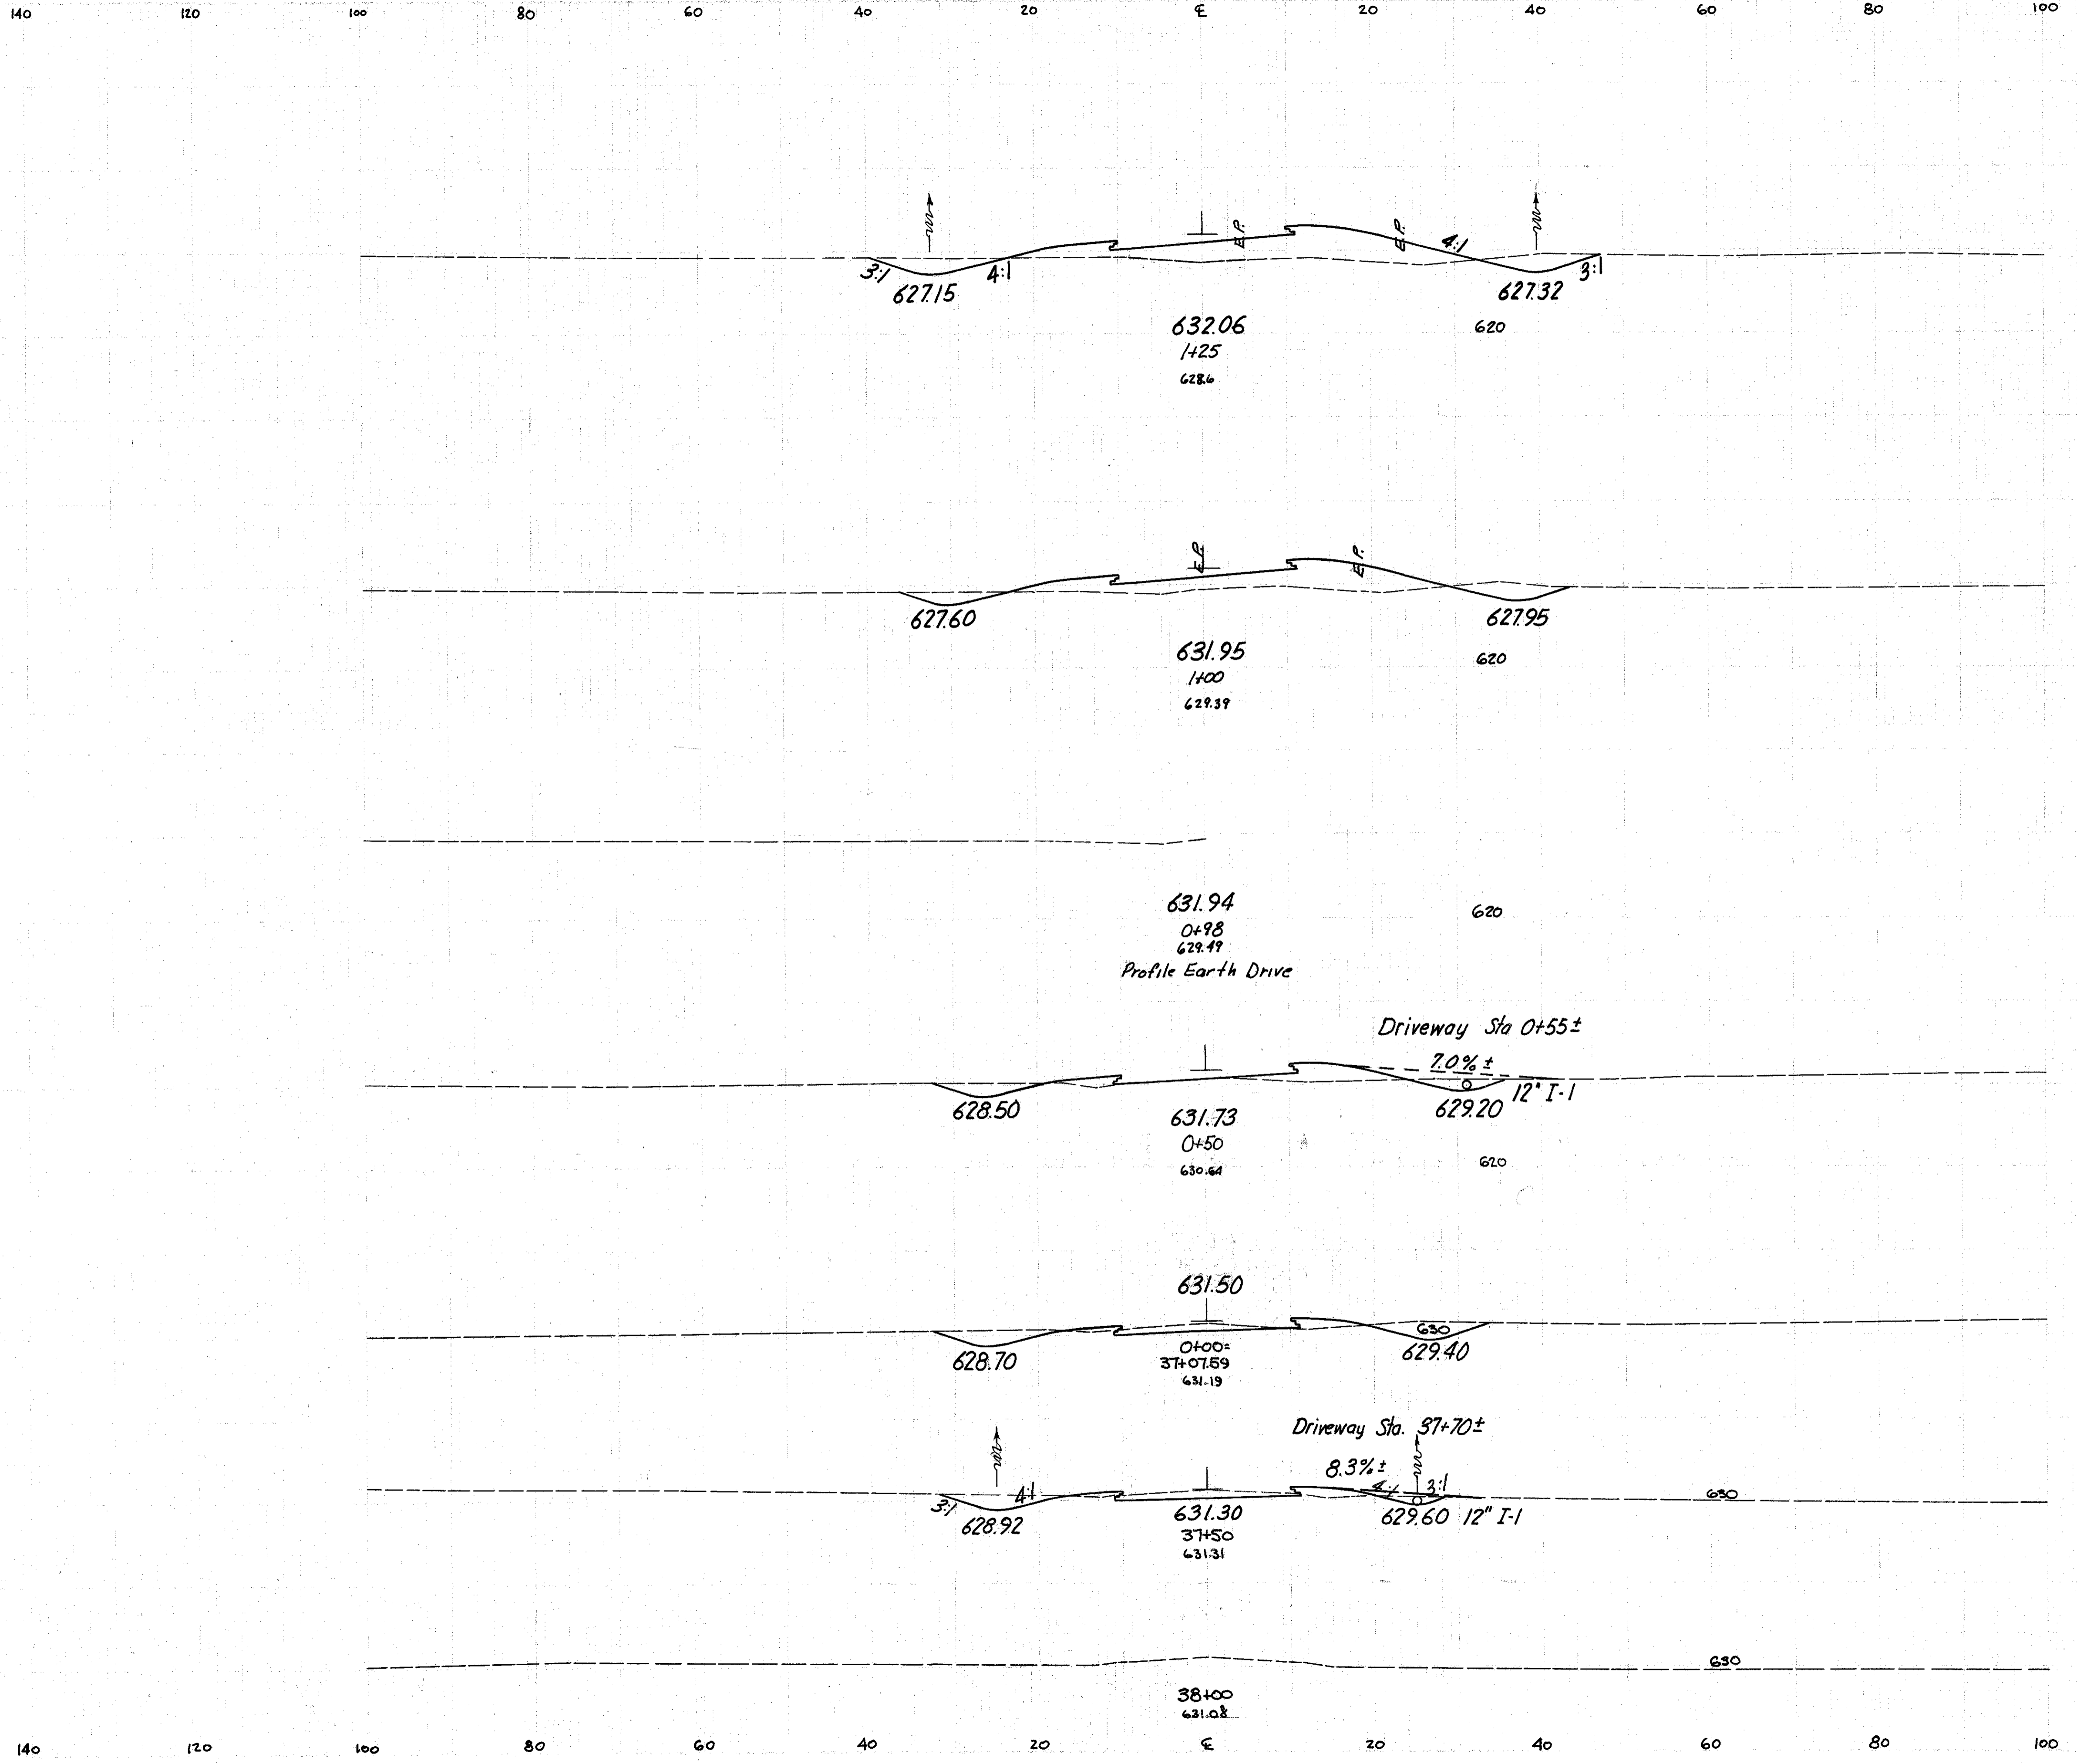

End Area		Cu. Yd.	
Cut	Fill	Cut	Fill
41	118		
		34	100
32	98		
		52	120
24	32		
		74	39
56	10		
		76	17
41	12		