


LAKE COUNTY
LAK-2-10.35

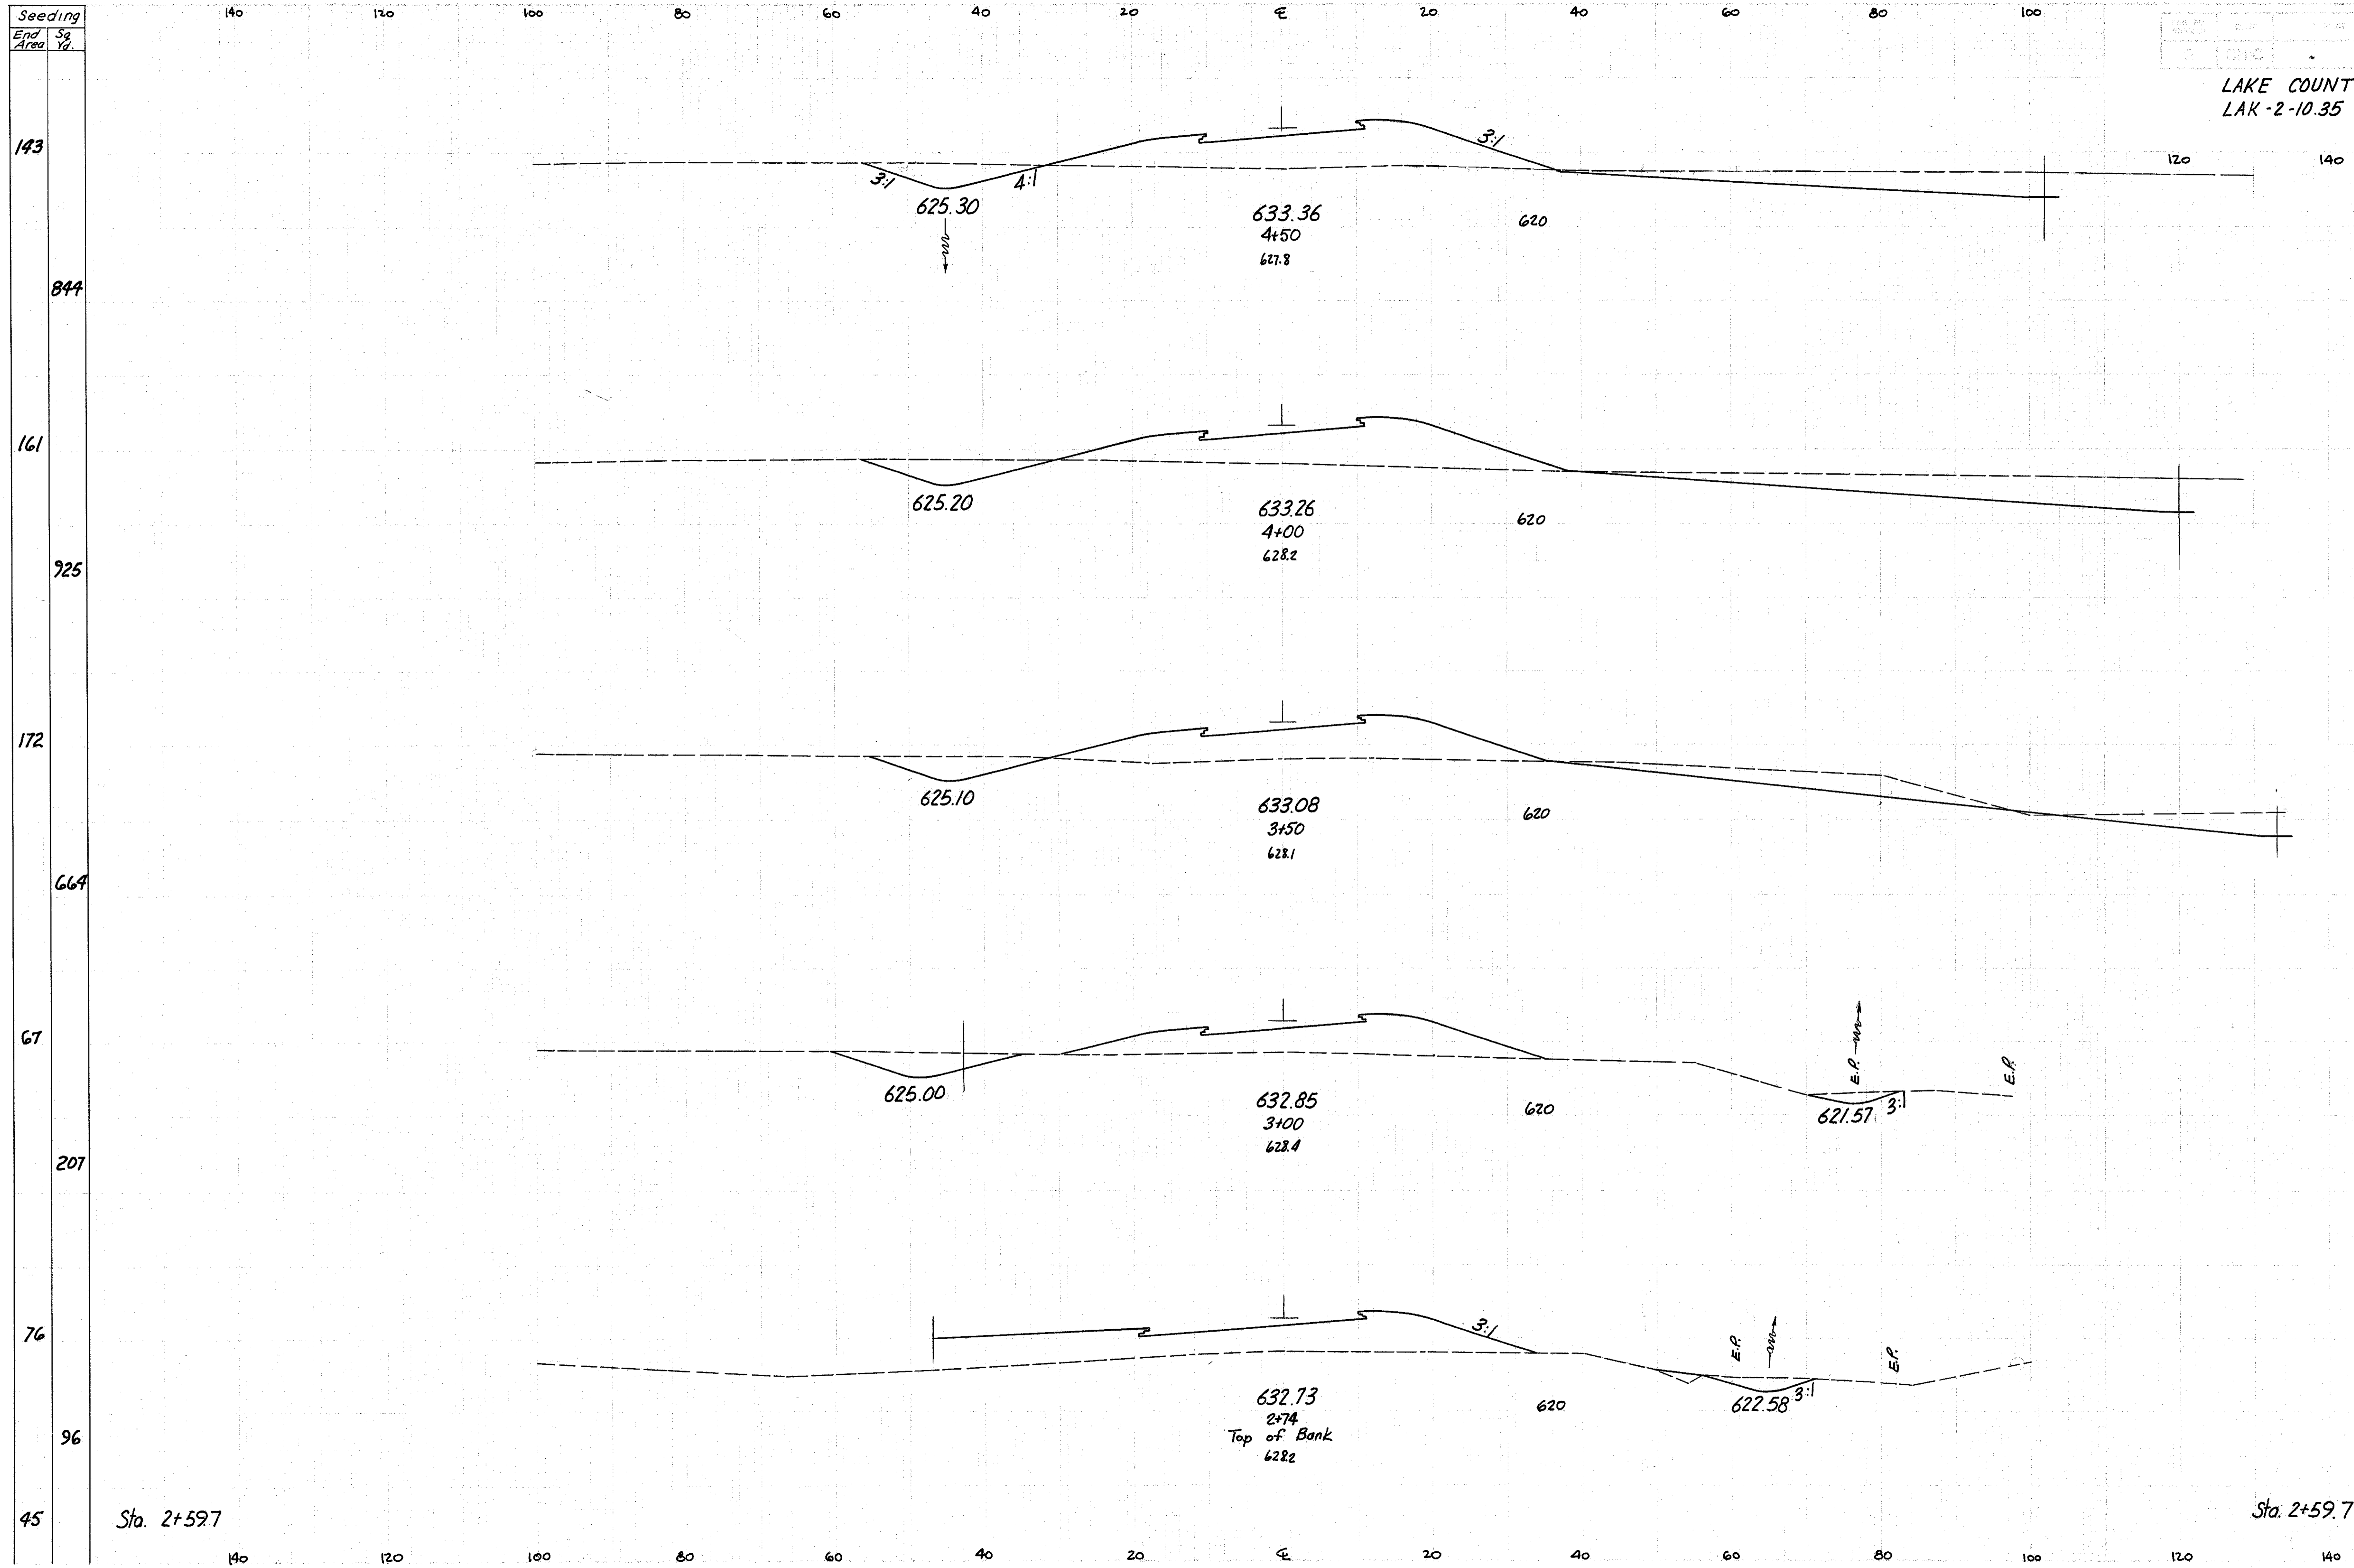

End Area		Cu. Yd.	
Cut	Fill	Cut	Fill
158	248		
		376	458
248	247		
		414	454
199	243		
		201	416
18	206		
		16	248
15	310		
		7	195
10	425		

Seeding
End Area Sq. Yd.

143
844
161
925
172
664
67
207
76
96
45

Sta. 2+59.7

Sta. 2+59.7

Reloc. Blackbrook Rd. Sta. 2+74 to 4+50