


LAKE COUNTY
LAK-2-10.35

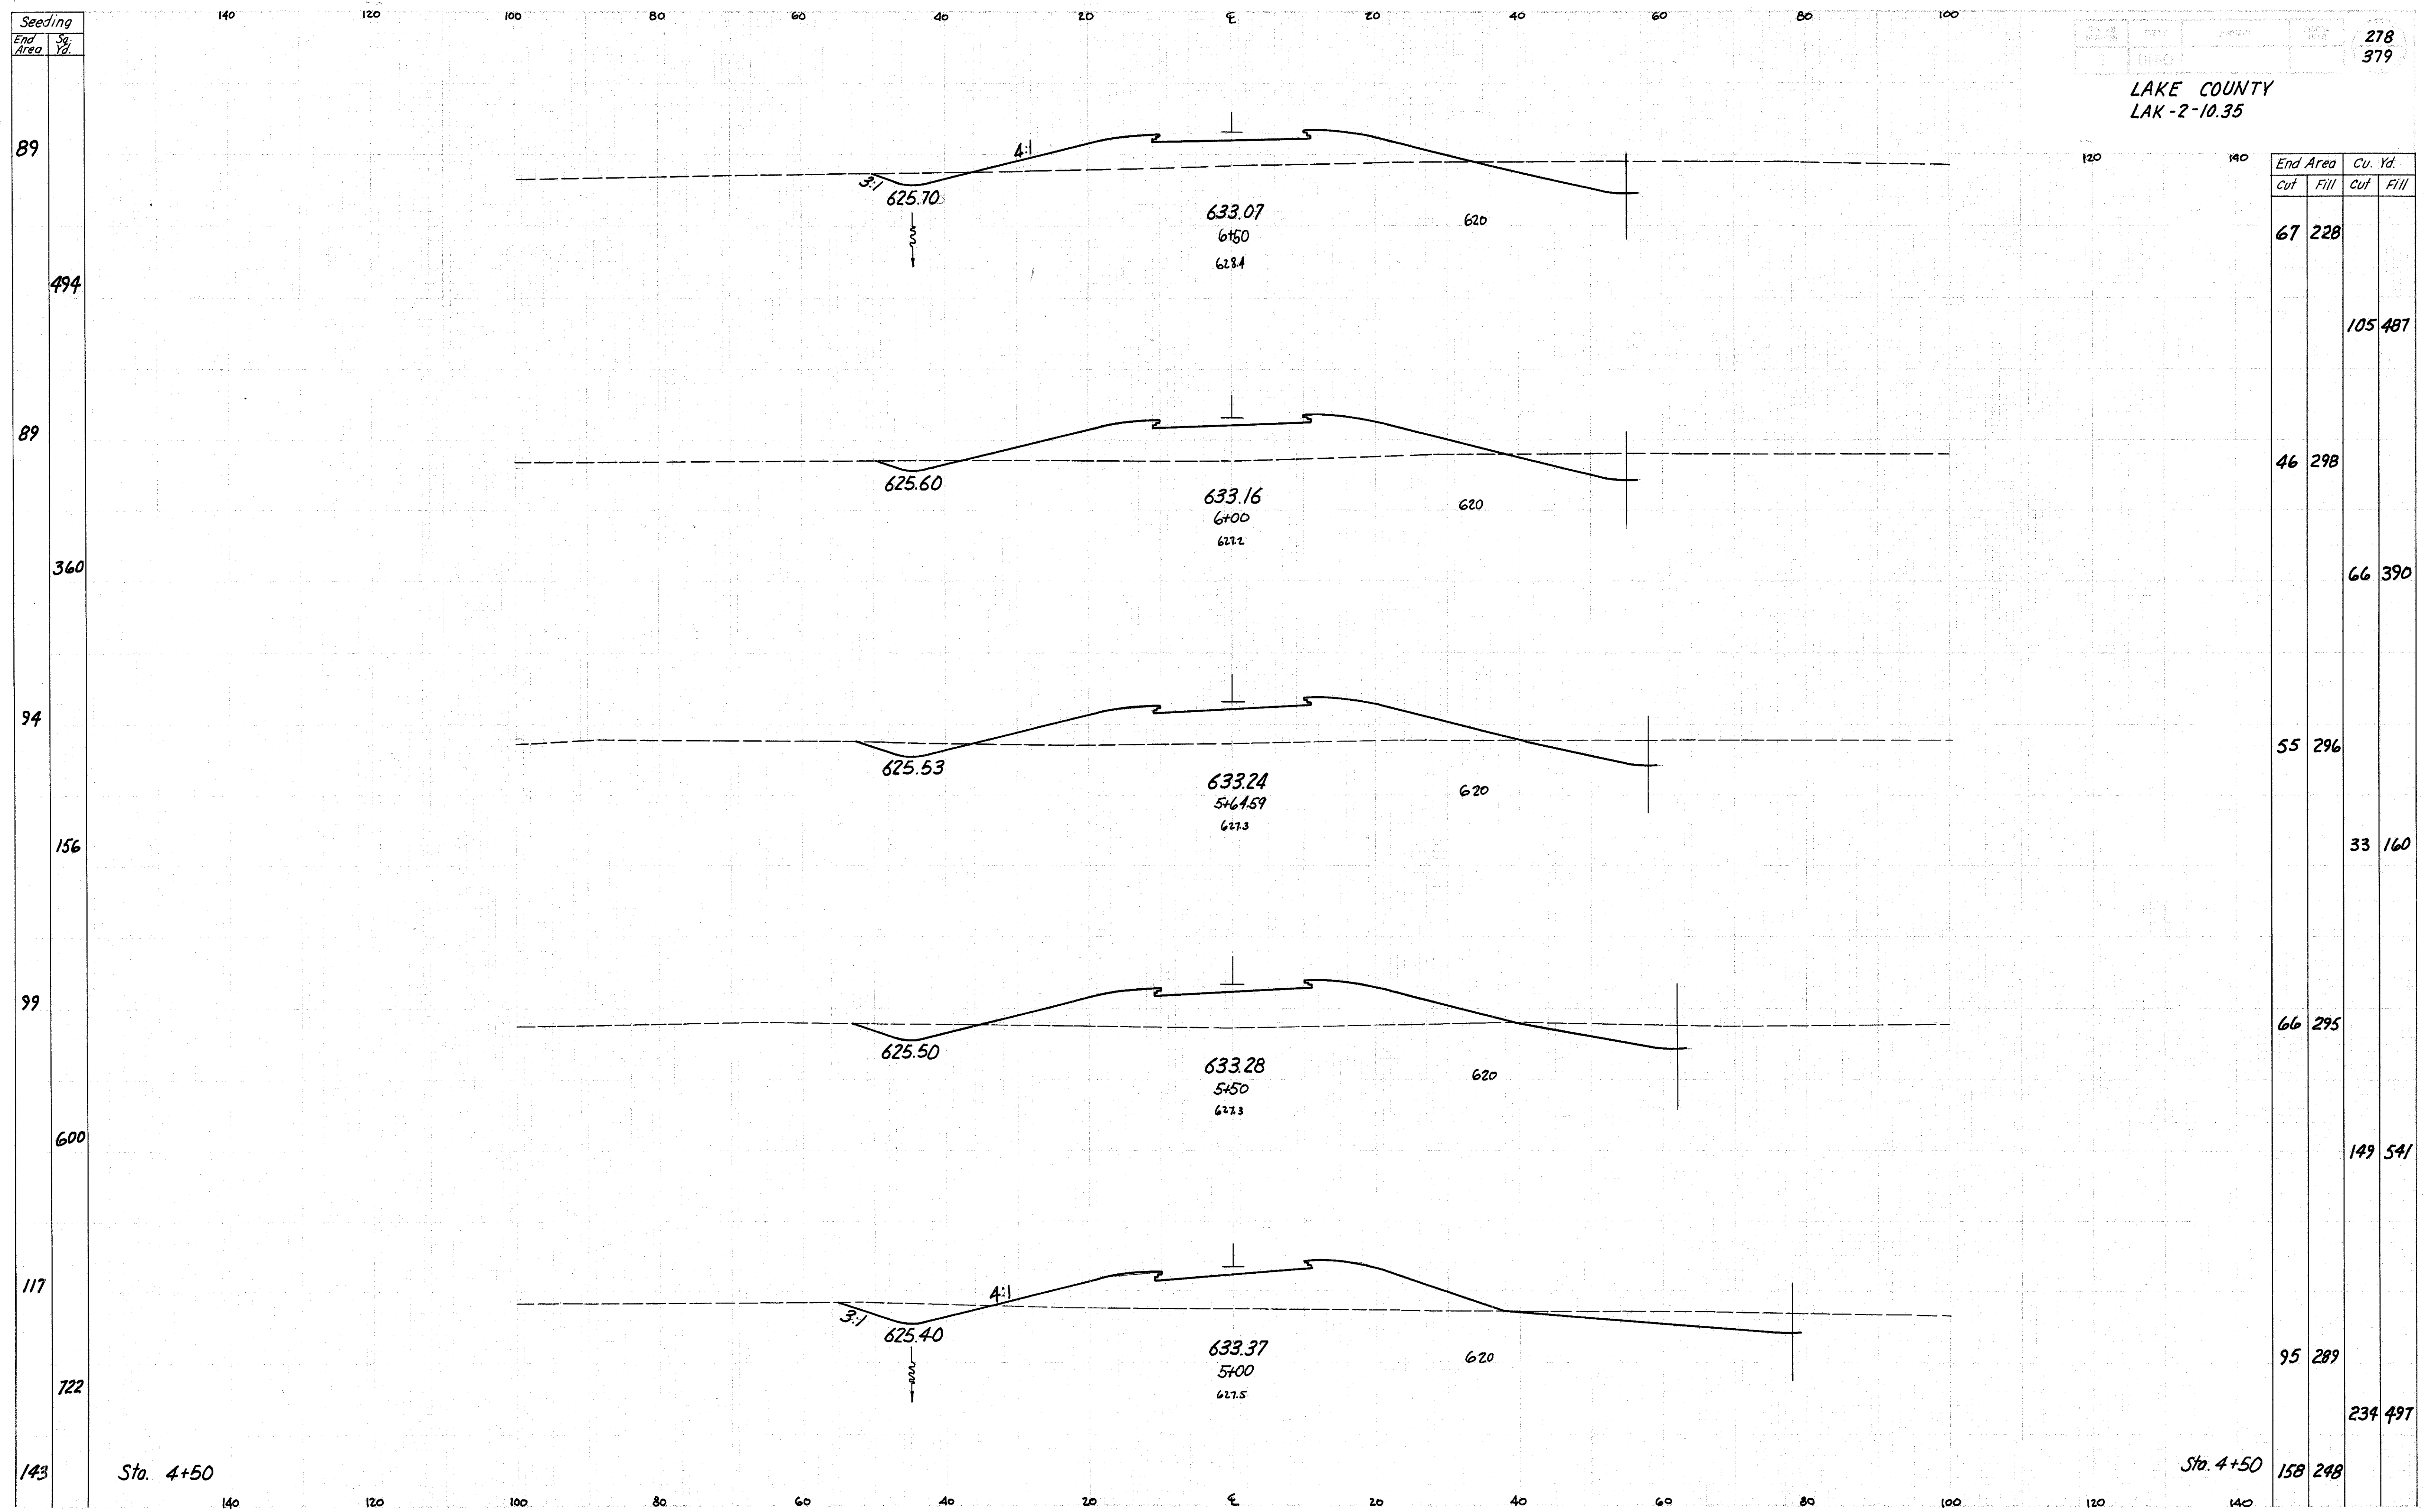

Sta. 4+50

Sta. 4+50

Relec. Blackbrook Rd. Sta 5+00 to 6+50