


Seeding
End Sta.
Area Yds.

END AREA
CUT FILL CUT FILL

Cu. Yds
CUT FILL

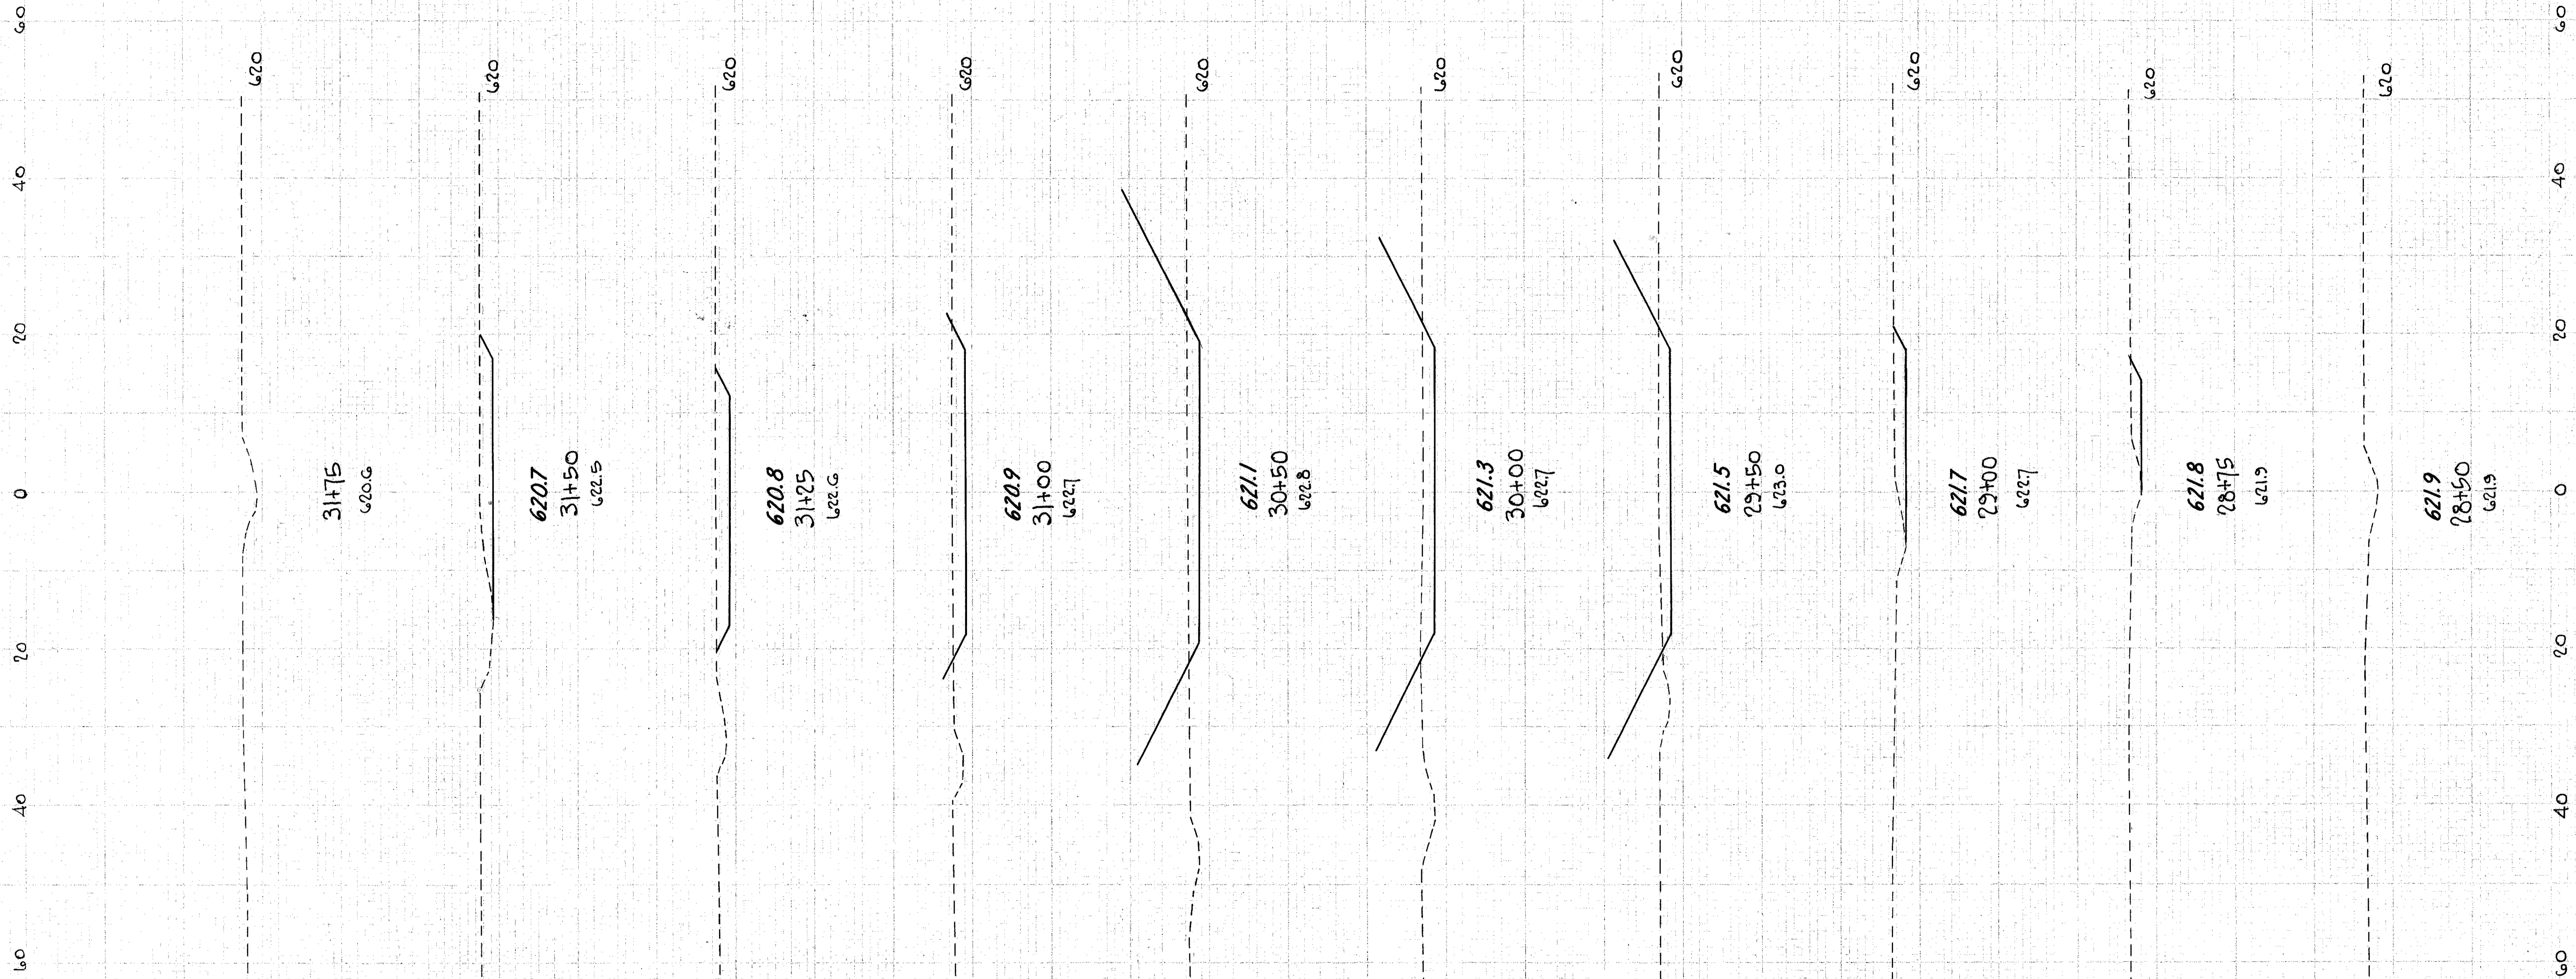

31+75
620.6

620.7
31+50
622.5

620.8
31+25
622.6

620.9
31+00
622.7

621.1
30+50
622.8

621.3
30+00
622.7

621.5
29+50
623.0

621.7
29+00
622.7

621.8
28+75
621.9

621.9
28+50
621.9

0	43	58	62	59	63	54	30	15
20	47	56	112	113	108	78	21	

DATE	BY	CHECKED	PROJECT
3	CHD		

LAKE COUNTY
LAK-2-10.35

300
379

7
0