
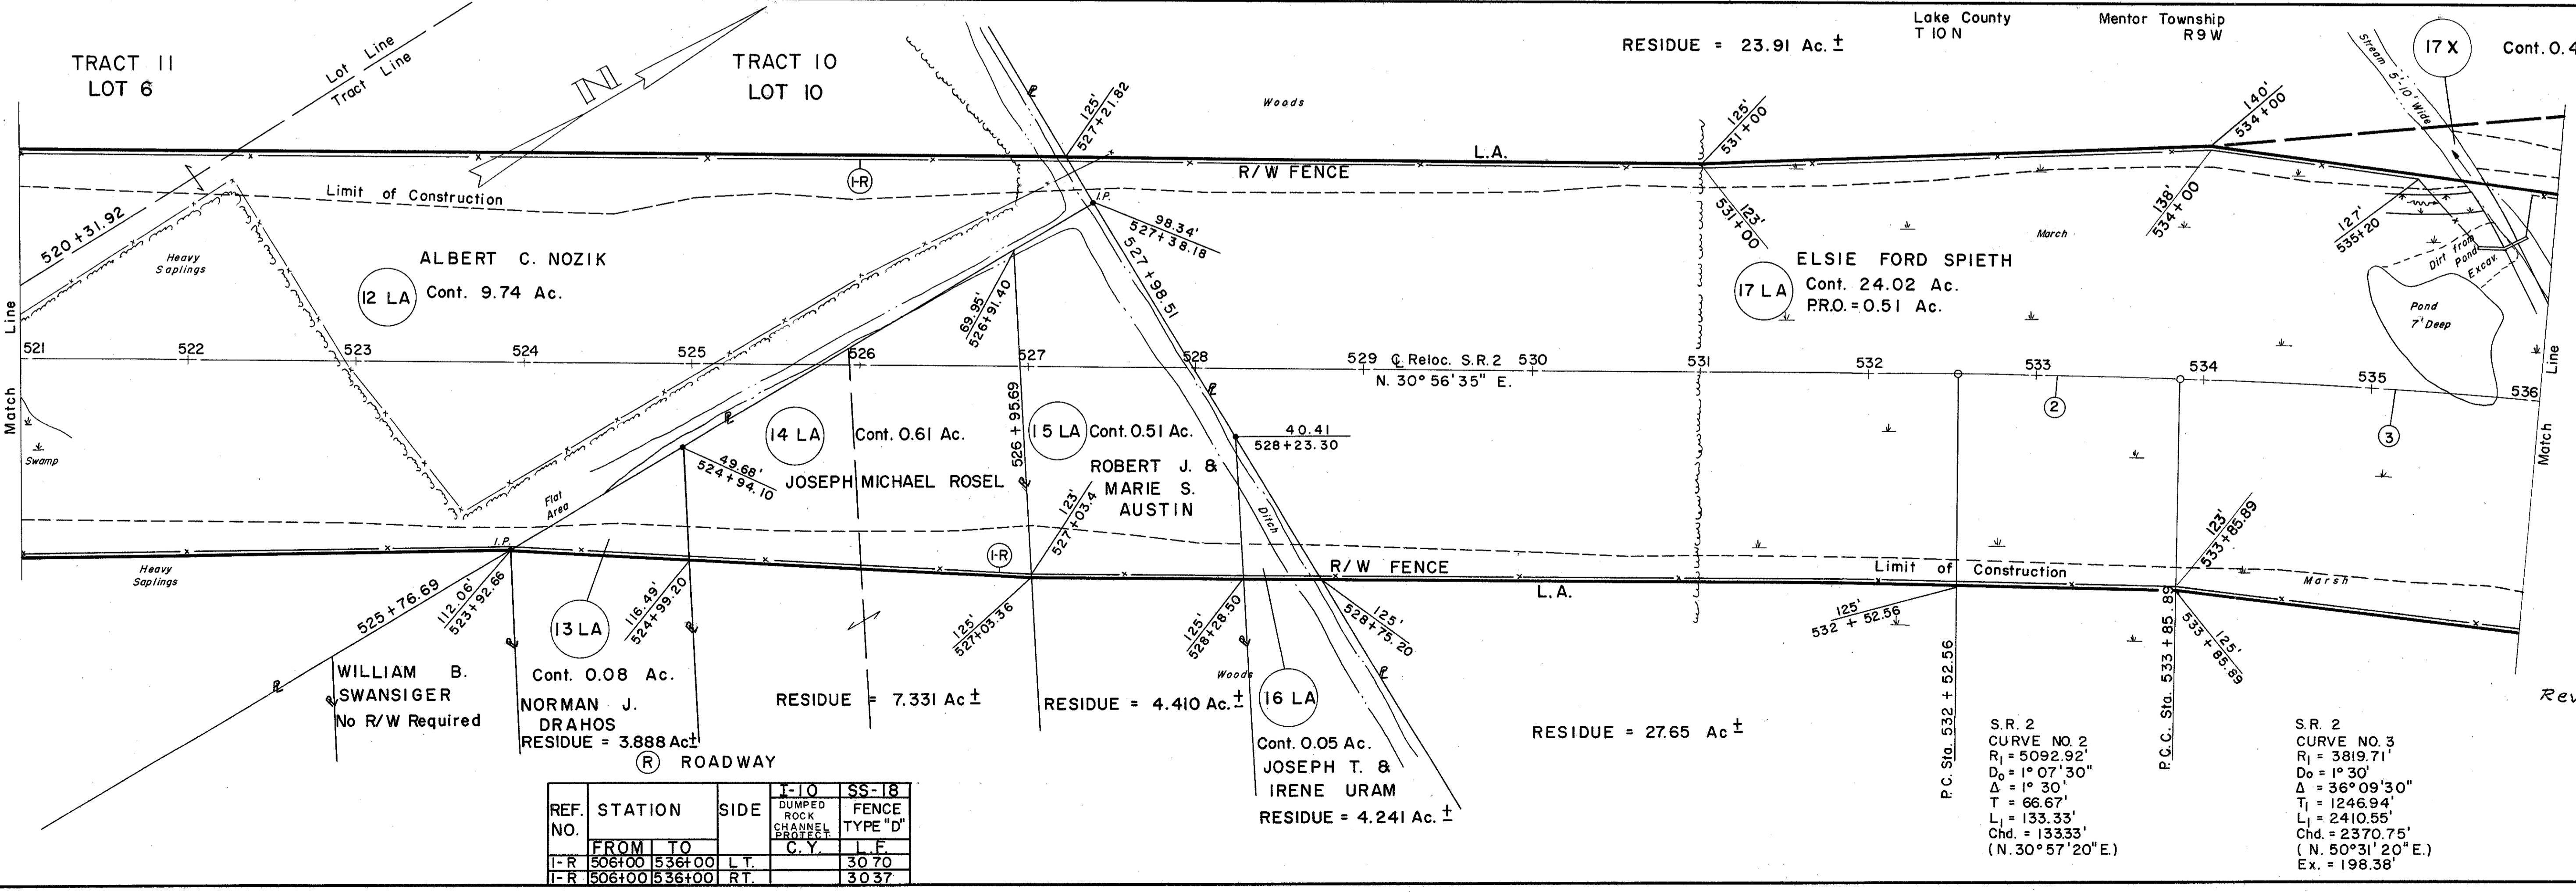


FED. RD. DIVISION	STATE	PROJECT
2	OHIO	

368  
379  
7  
18

LAK-2-10.35  
R/W PLAN  
LIMITED ACCESS

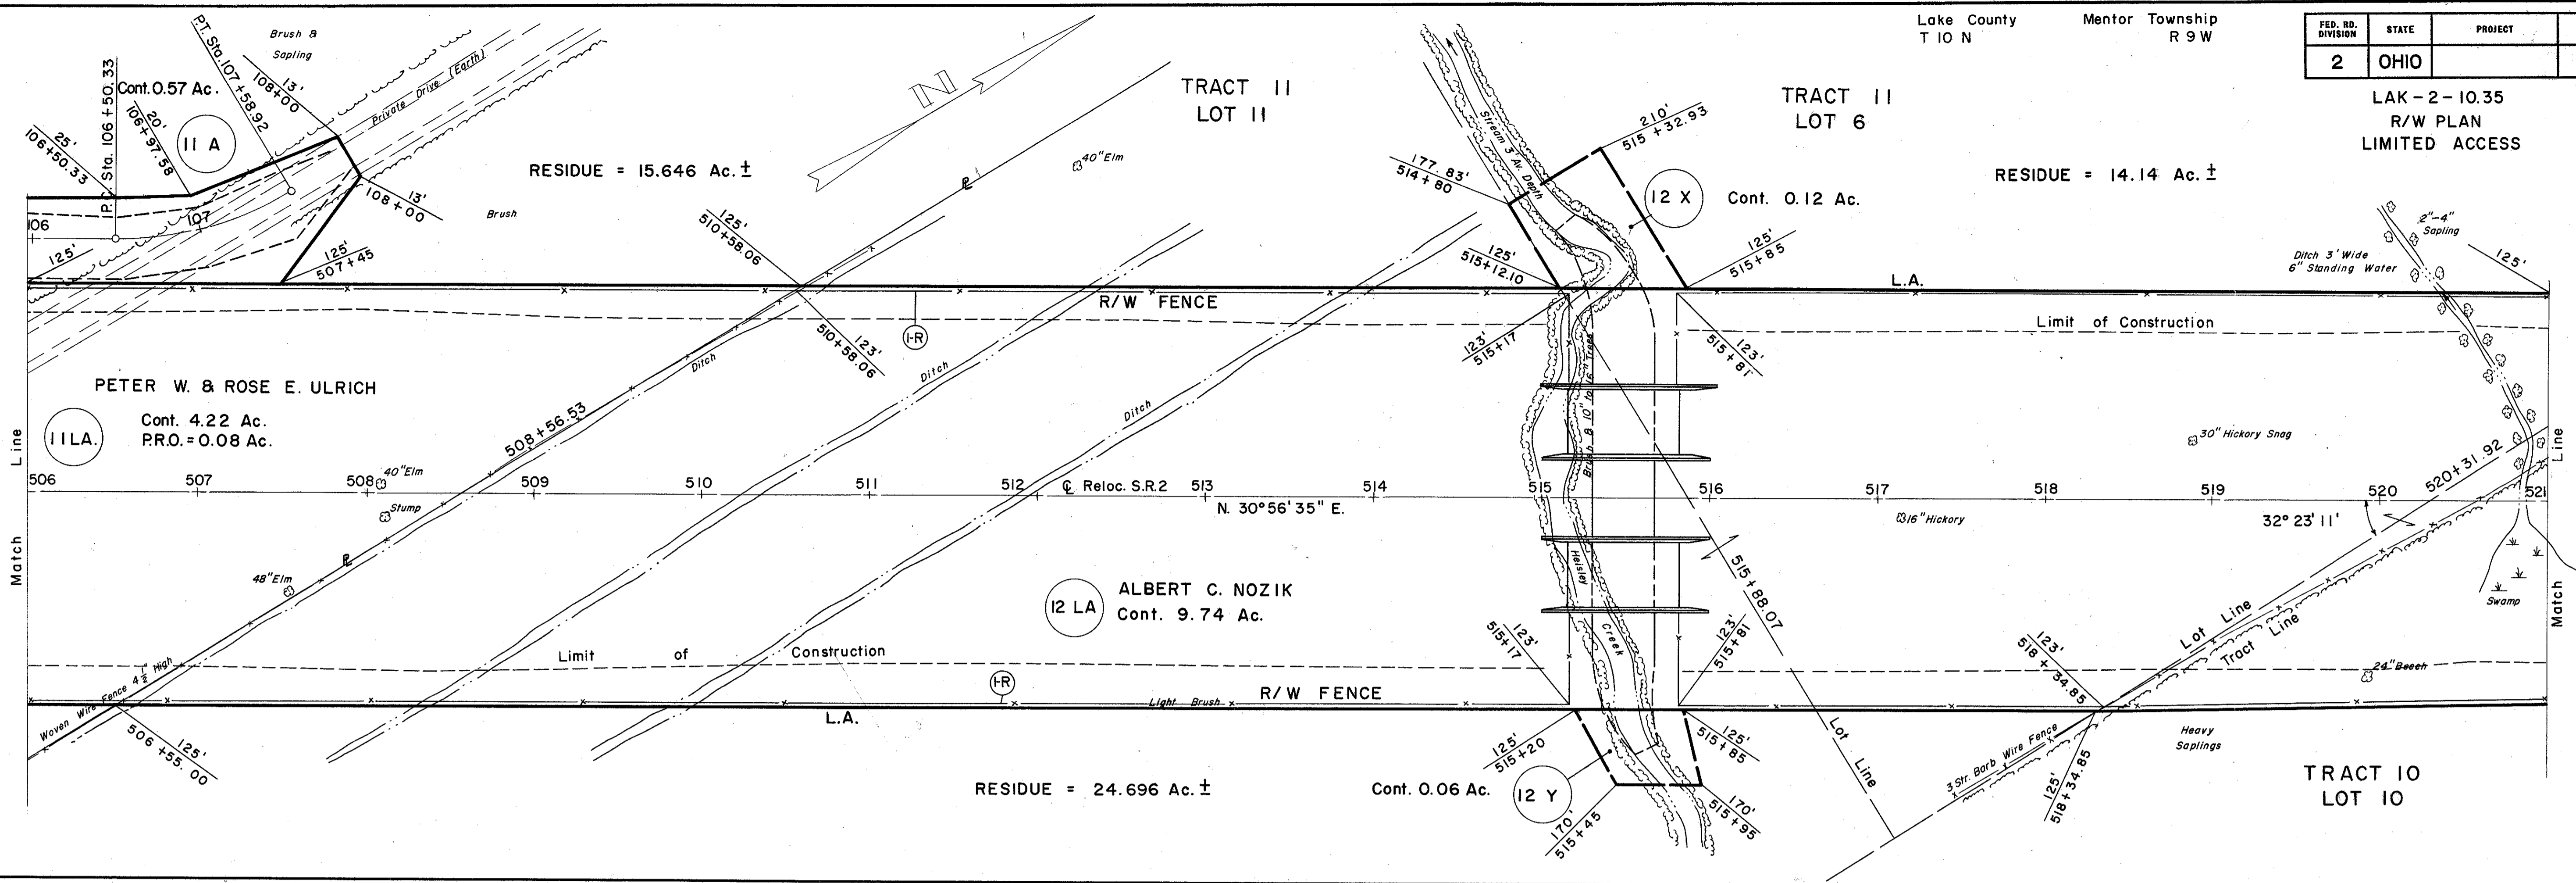

REF. NO.	STATION	SIDE	I-10 DUMPED ROCK CHANNEL PROTECT. C.Y.	SS-18 FENCE TYPE "D"
I-R	506+00	536+00	L.T.	30.70
I-R	506+00	536+00	RT.	30.37

S.R. 2 CURVE NO. 2  
 $R_1 = 5092.92'$   
 $D_0 = 19^\circ 07' 30''$   
 $\Delta = 66.67'$   
 $T_1 = 1246.94'$   
 $L_1 = 133.33'$   
 $\text{Chd.} = 133.33'$   
 $(N. 30^\circ 57' 20'' E)$

S.R. 2 CURVE NO. 3  
 $R_1 = 3819.71'$   
 $D_0 = 1^\circ 30'$   
 $\Delta = 36^\circ 09' 30''$   
 $T_1 = 1240.55'$   
 $L_1 = 2370.75'$   
 $\text{Ex.} = 198.38'$