


WILSON
AUG 22

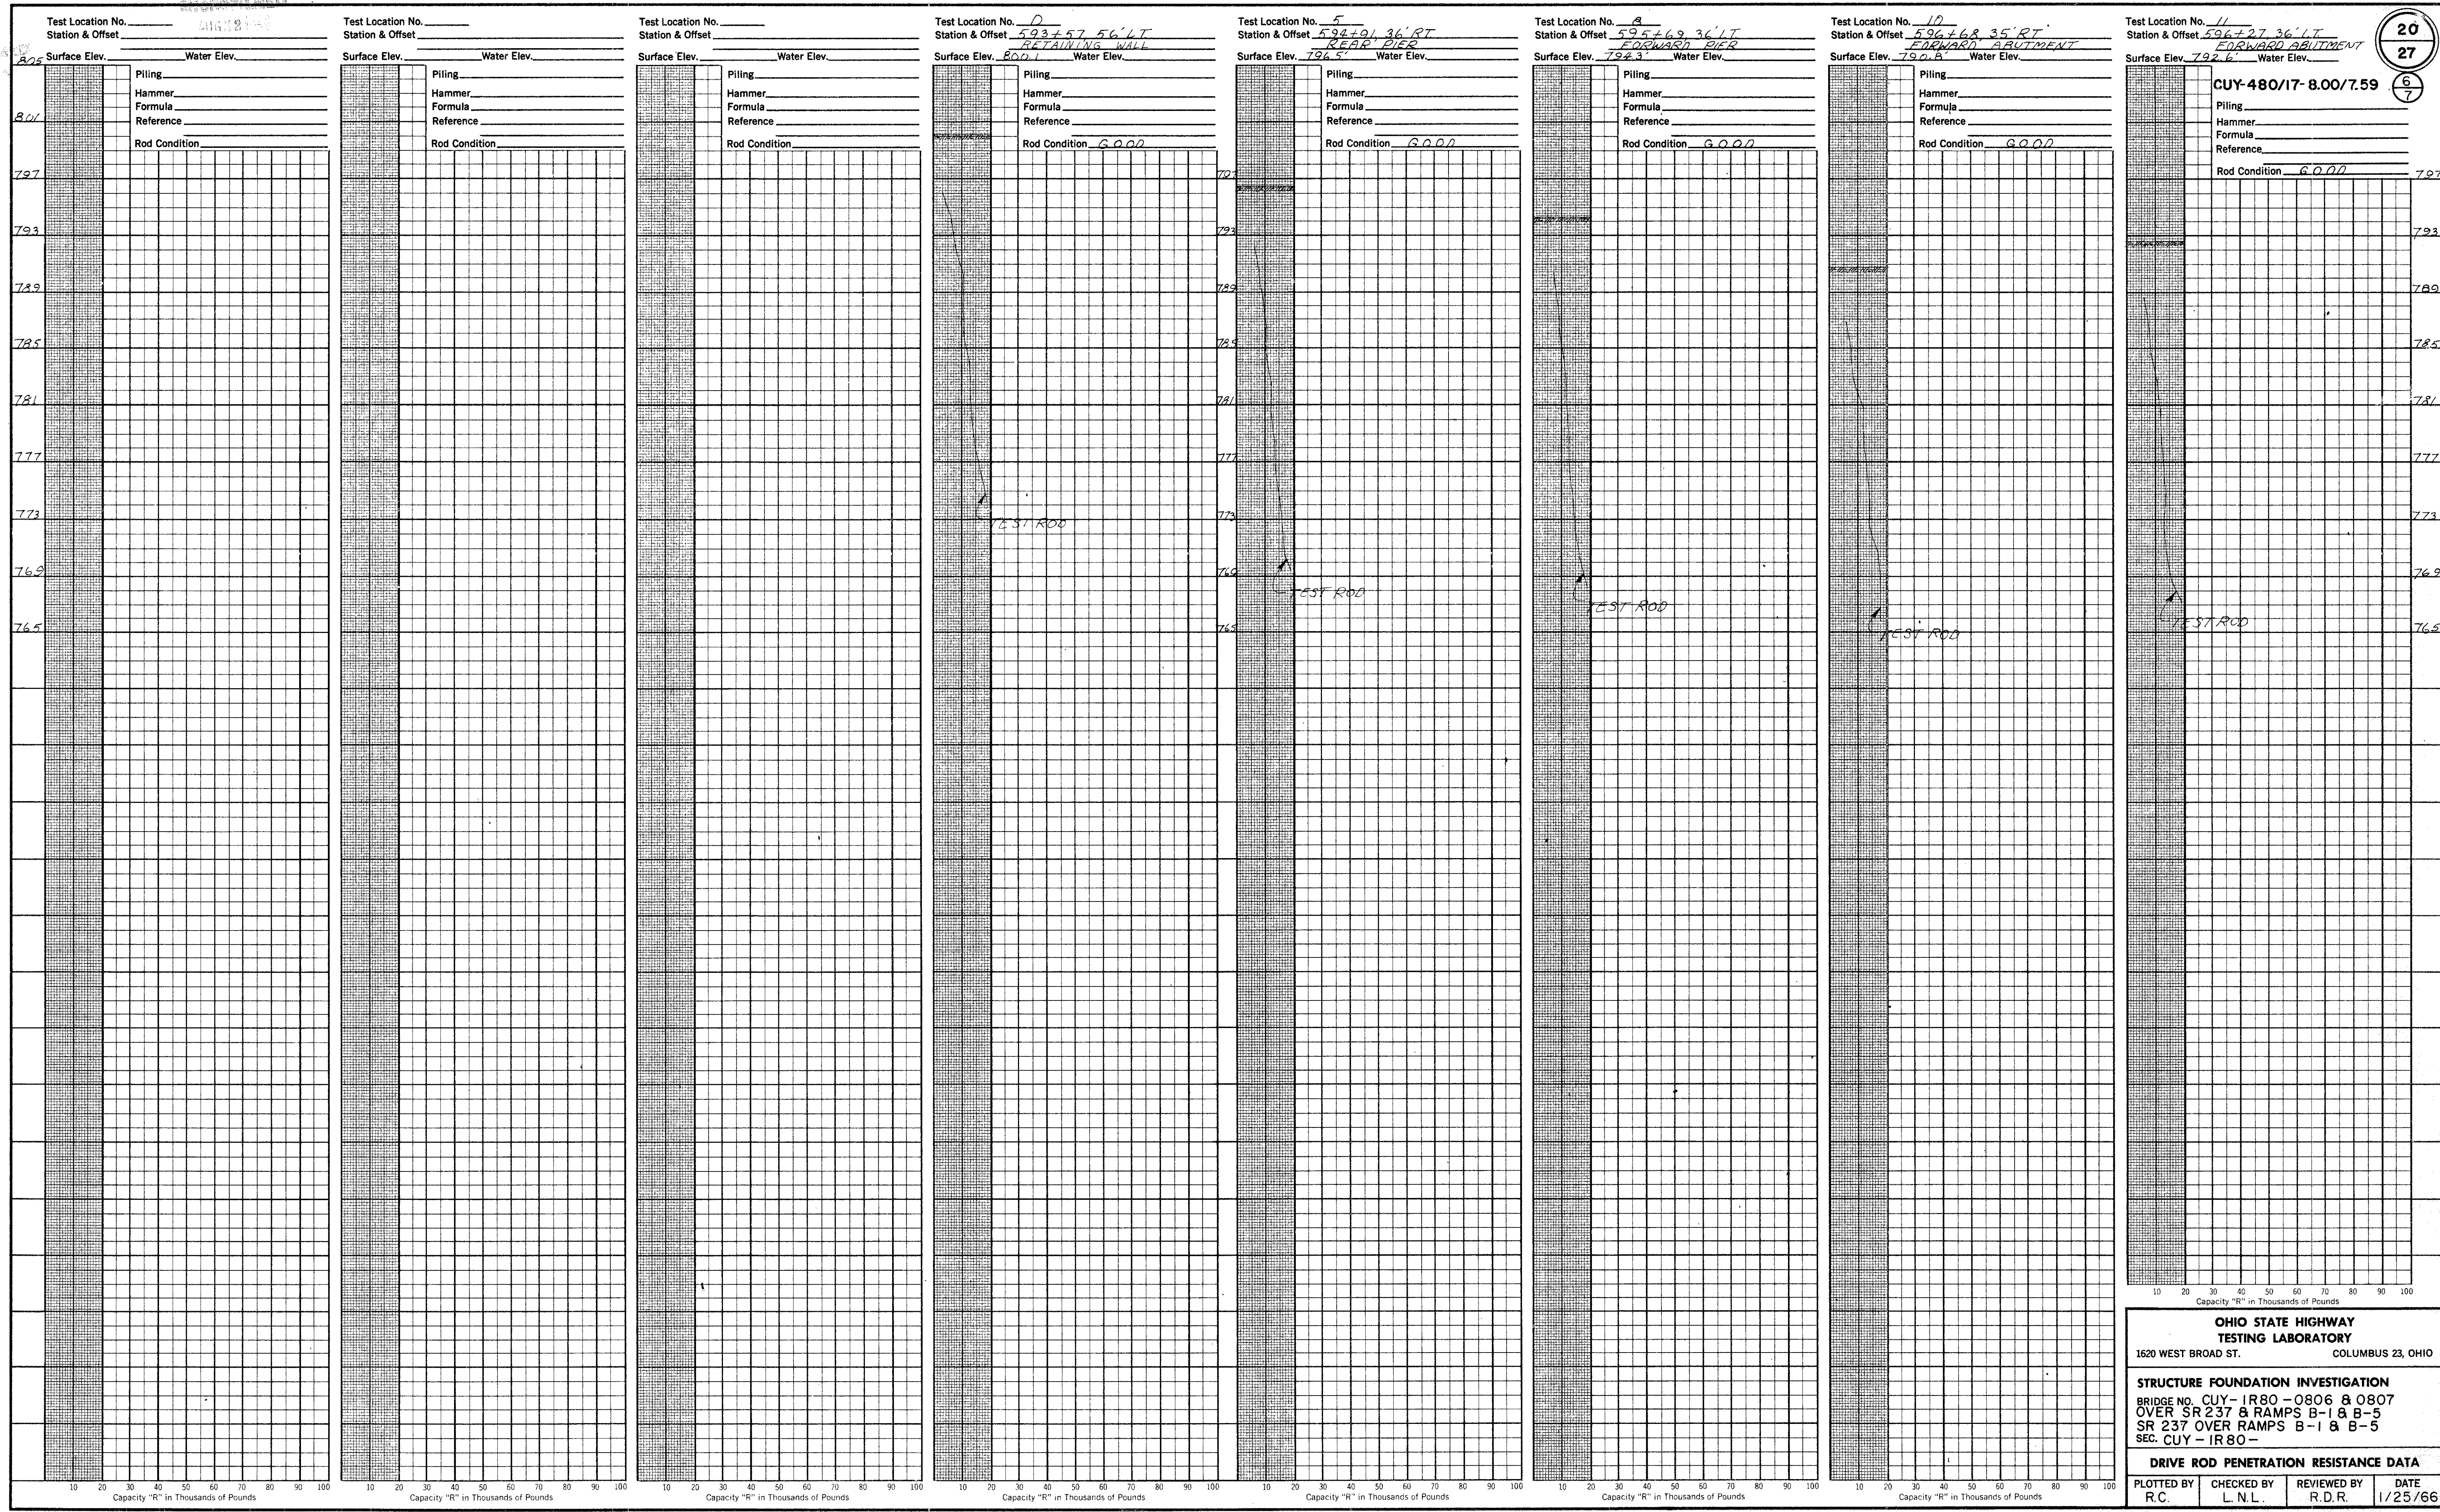

20
27
6
7

CUY-480/17-8.00/7.59

OHIO STATE HIGHWAY TESTING LABORATORY
1620 WEST BROAD ST. COLUMBUS 23, OHIO

STRUCTURE FOUNDATION INVESTIGATION
BRIDGE NO. CUY-1R80-0806 & 0807
OVER SR 237 & RAMPS B-1 & B-5
SR 237 OVER RAMPS B-1 & B-5
SEC. CUY-1R80-

DRIVE ROD PENETRATION RESISTANCE DATA

PLOTTED BY R.C.	CHECKED BY L.N.L.	REVIEWED BY R.D.R.	DATE 1/25/66
--------------------	----------------------	-----------------------	-----------------