





BENCHMARK: TOP IRON PIN WITH CAP
 STA. 28+20.40, 14' LT.
 EL. 650.42

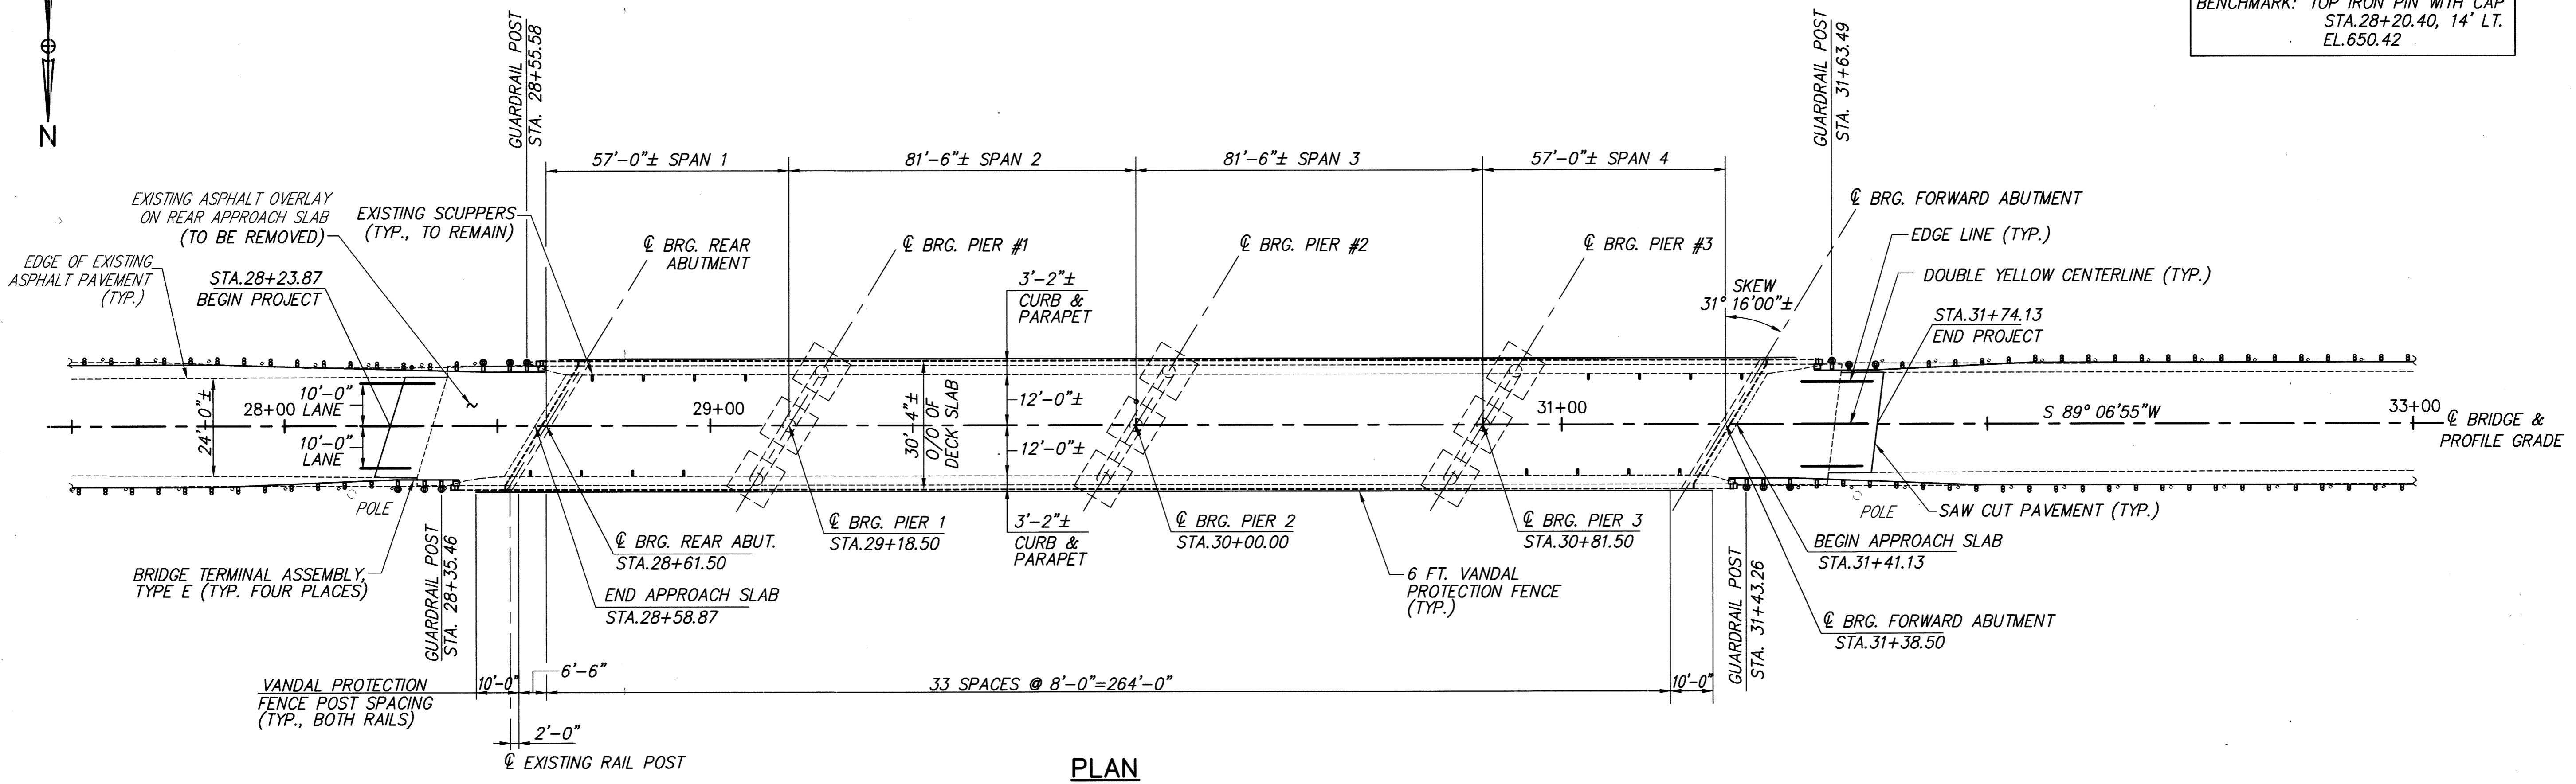

PLAN

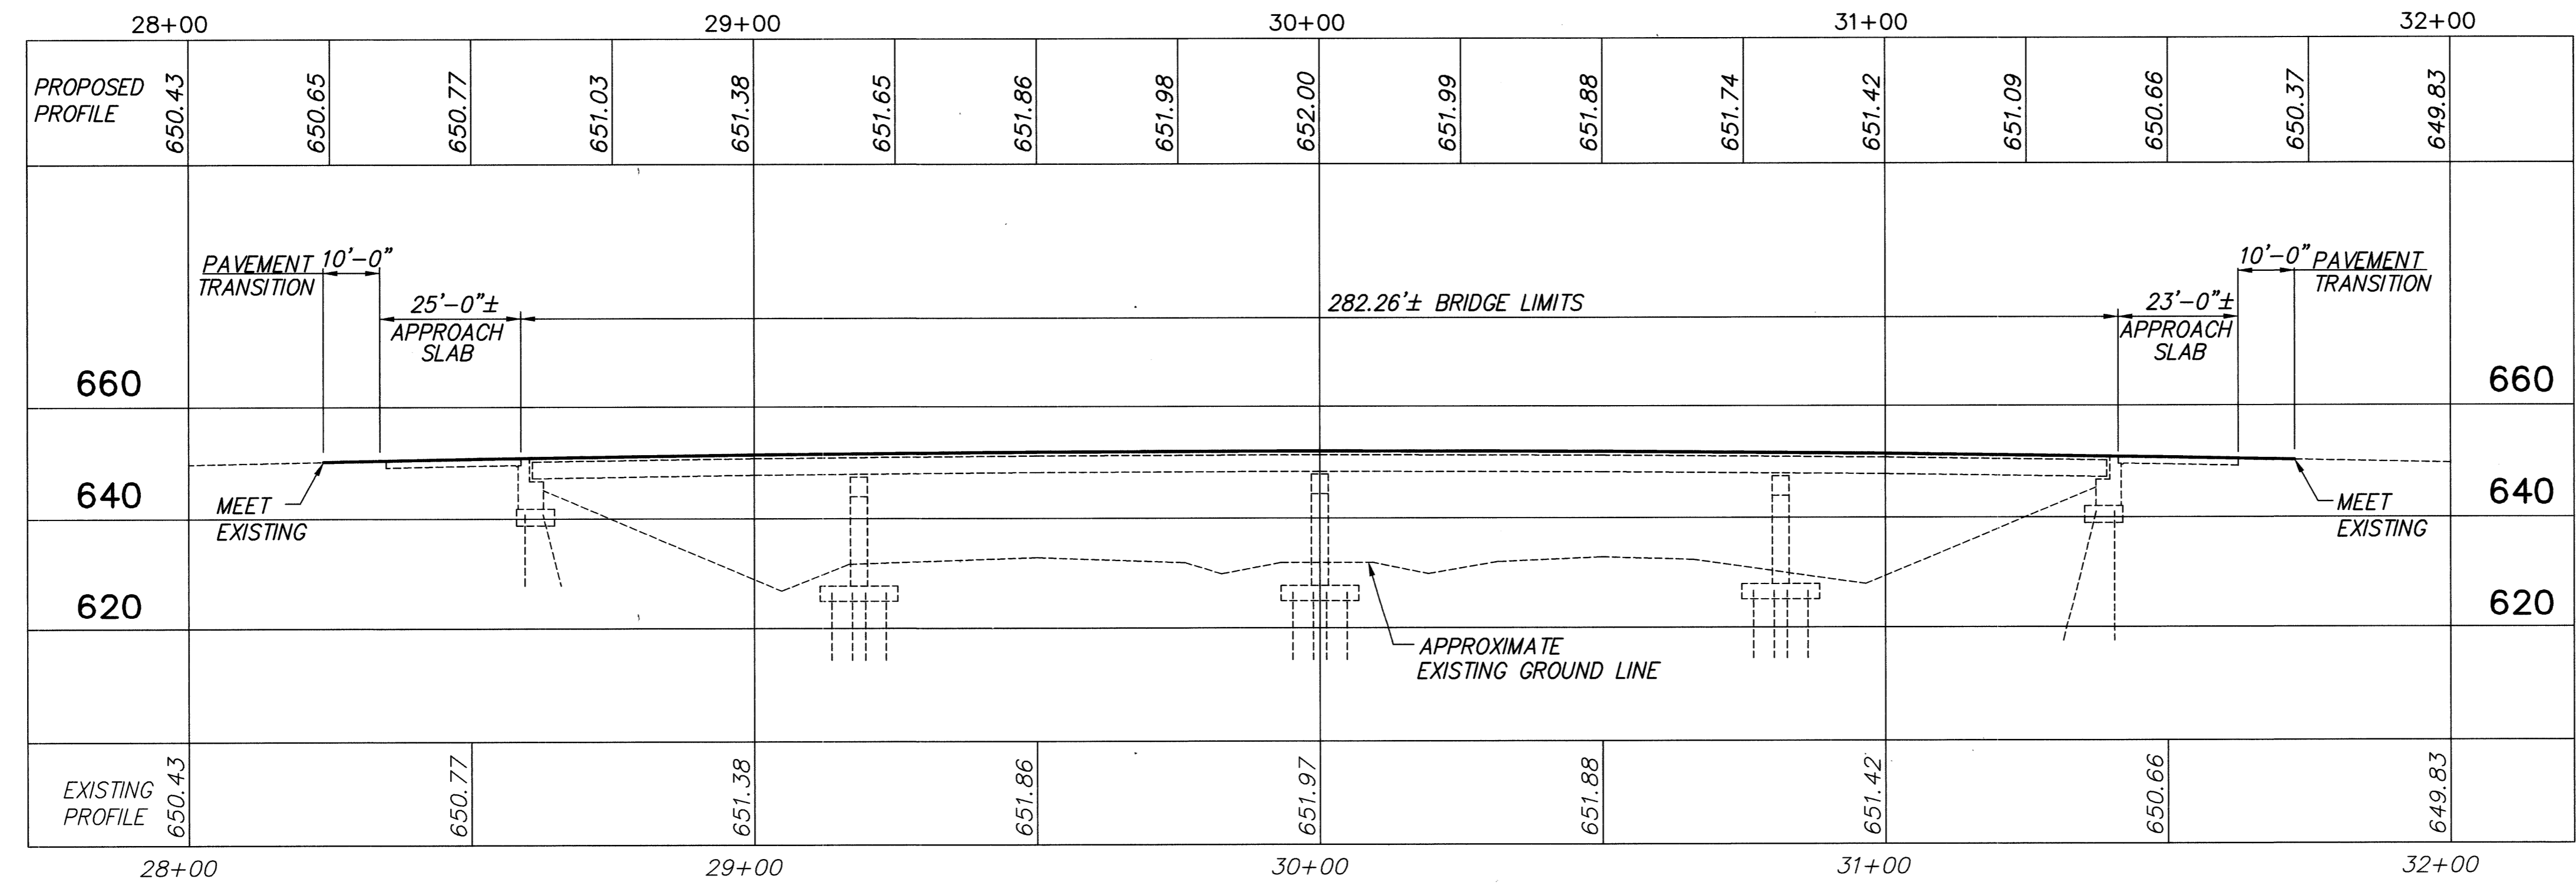

PROFILE ALONG \bar{C} SURVEY

- NOTES:
 1. FOR LOCATION OF PROFILE ON THE BRIDGE DECK, SEE TRANSVERSE SECTION ON SHEET 4/5.
 2. NOTATION: EL.-ELEVATION; TYP.-TYPICAL; BRG.-BEARING; STA.-STATION; O/O-OUT TO OUT.

H:\2000\00173\DWG\BRIDGE\0017304.DWG PLOT SCALE 1"=20'