


SEE THIS SHEET
MATCH LINE STA II+580

SEE SHEET II
MATCH LINE STA II+220

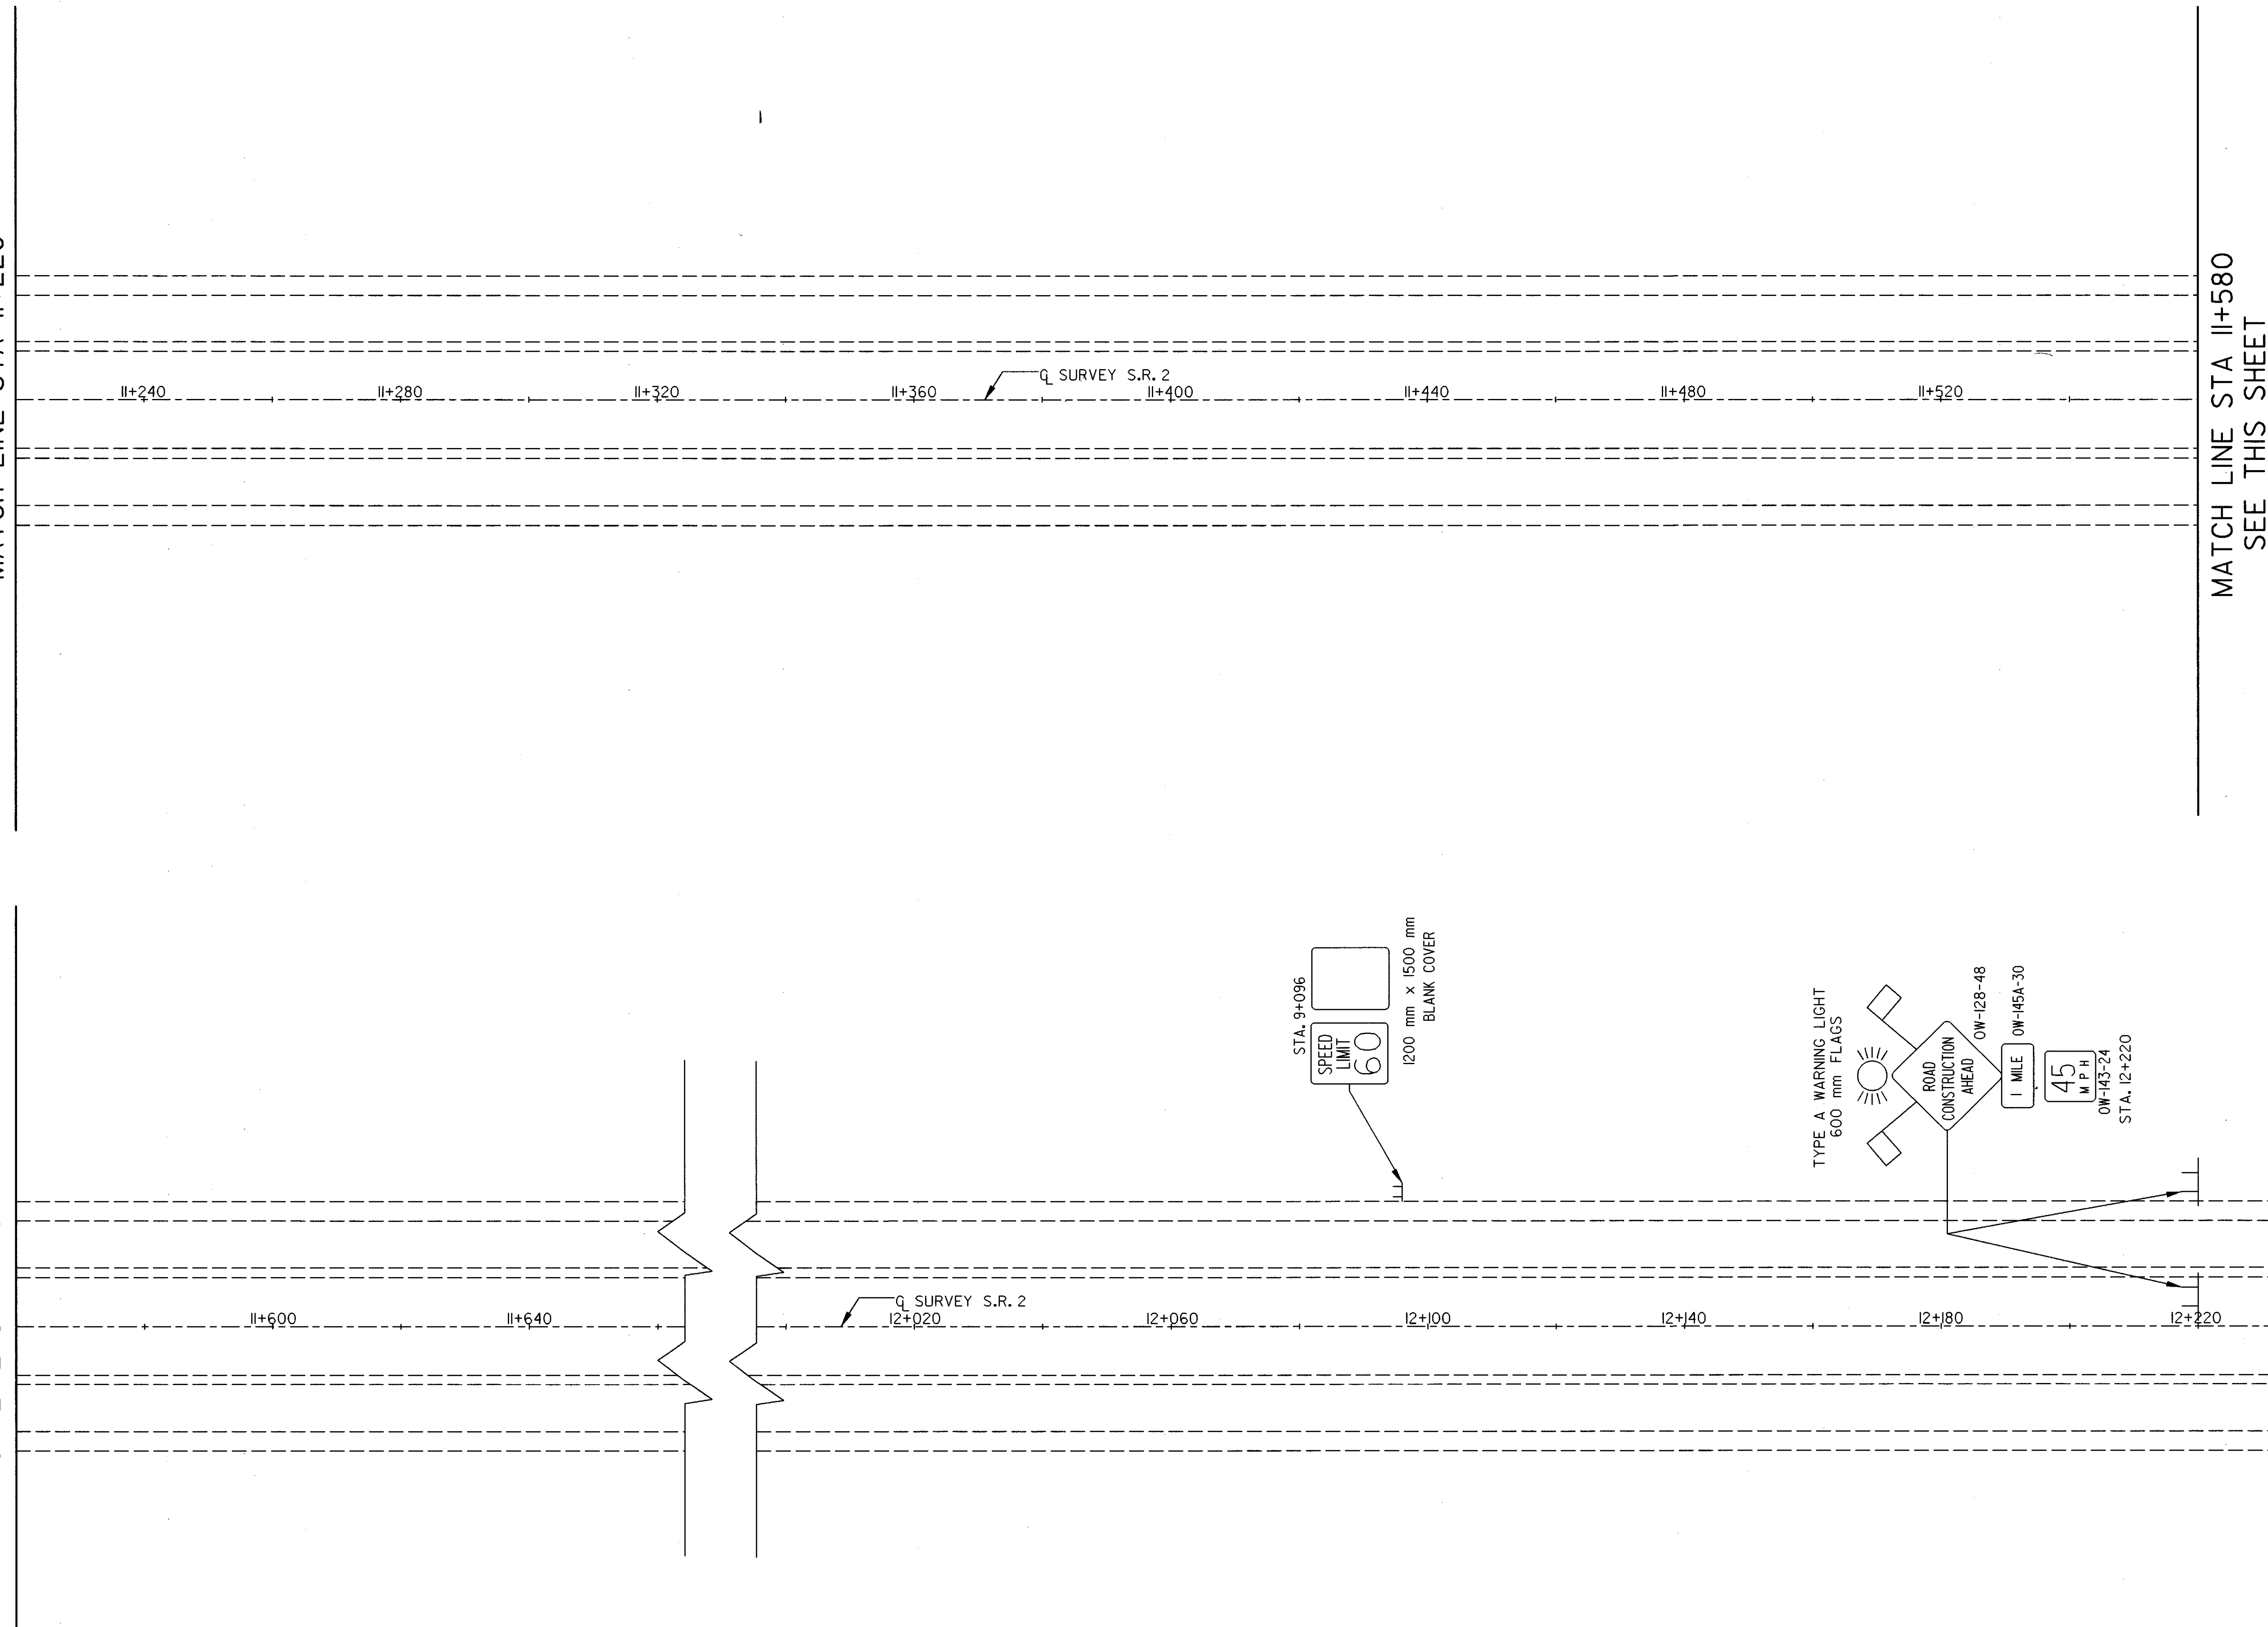

NORTH	
HORIZONTAL SCALE IN METERS	
10	0 5 10
CALCULATED	CHECKED

MAINTENANCE OF TRAFFIC - PHASE I
STA. II+220 TO STA. 12+220

LAK-2-12.231