


CALCULATED
CHECKED

PLAN SHEET
STA. 9+600 TO STA. 9+700

LAK-2-12.231

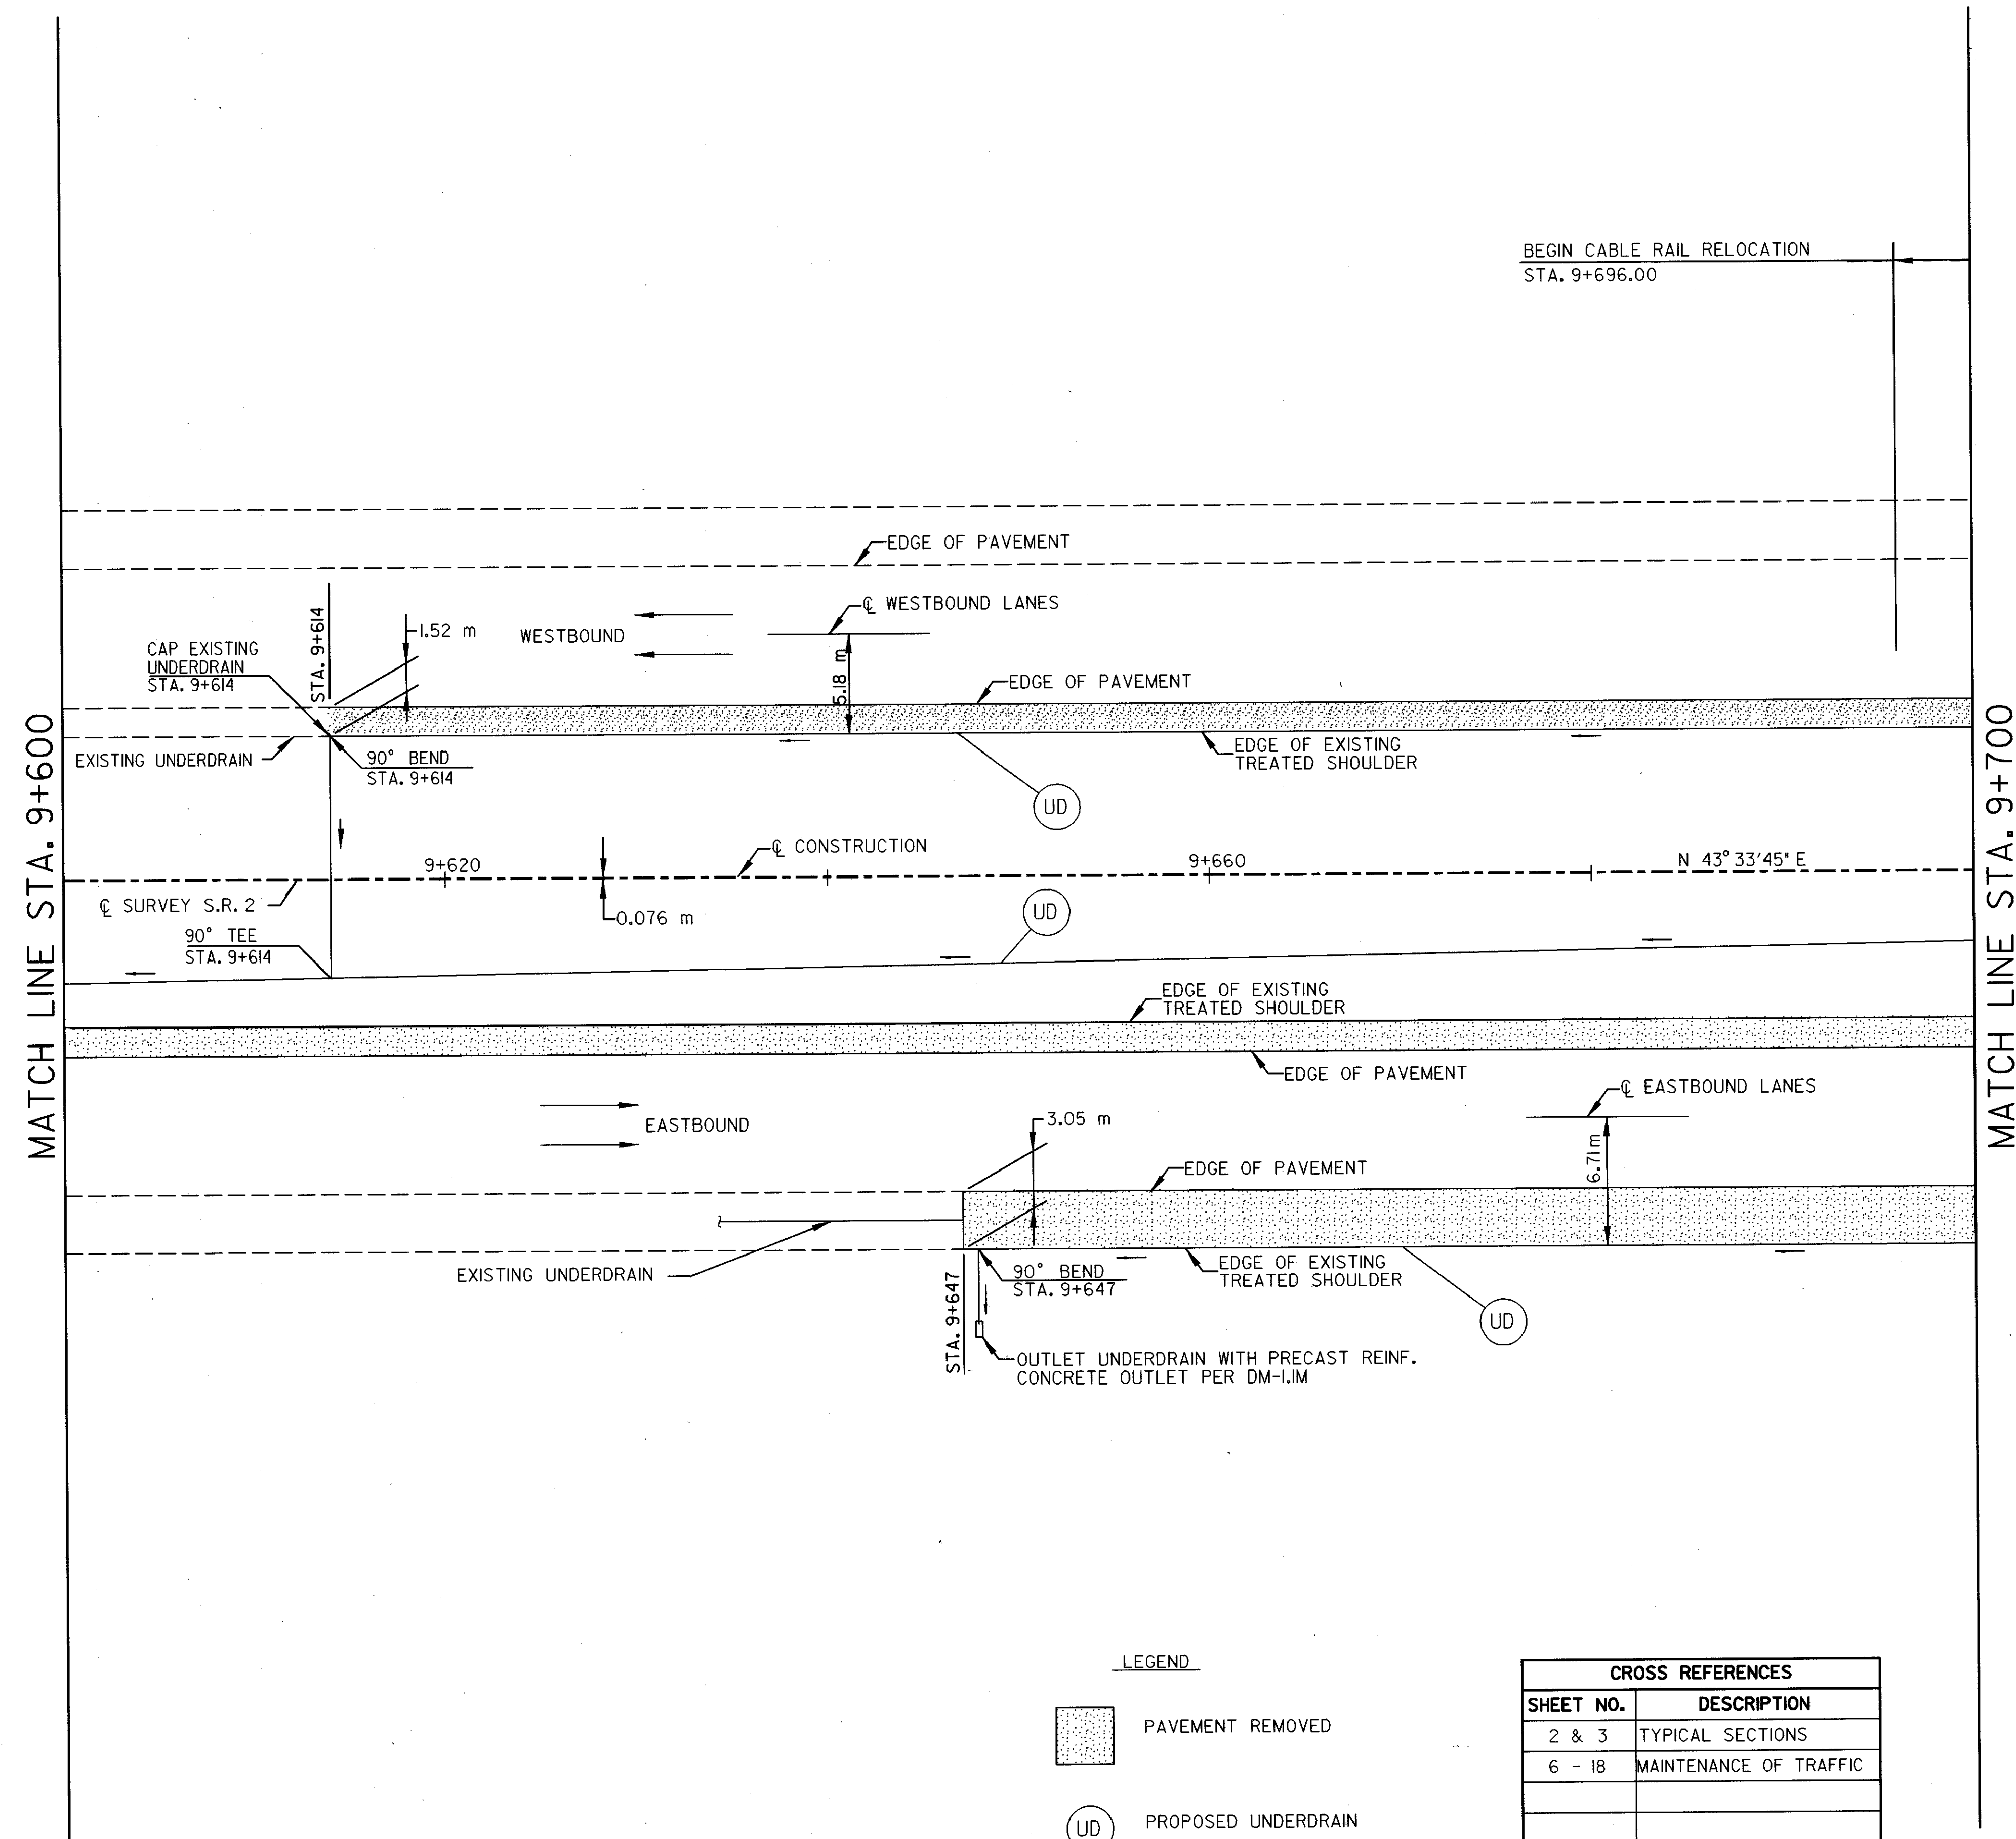



BEGIN CABLE RAIL RELOCATION
STA. 9+696.00

MATCH LINE STA. 9+600

MATCH LINE STA. 9+700

LEGEND

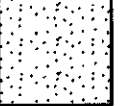-  PAVEMENT REMOVED
-  PROPOSED UNDERDRAIN

CROSS REFERENCES

SHEET NO.	DESCRIPTION
2 & 3	TYPICAL SECTIONS
6 - 18	MAINTENANCE OF TRAFFIC