


CALCULATED  
CHECKED

PLAN SHEET  
STA. 10+300 TO STA. 10+420

LAK-2-12.231

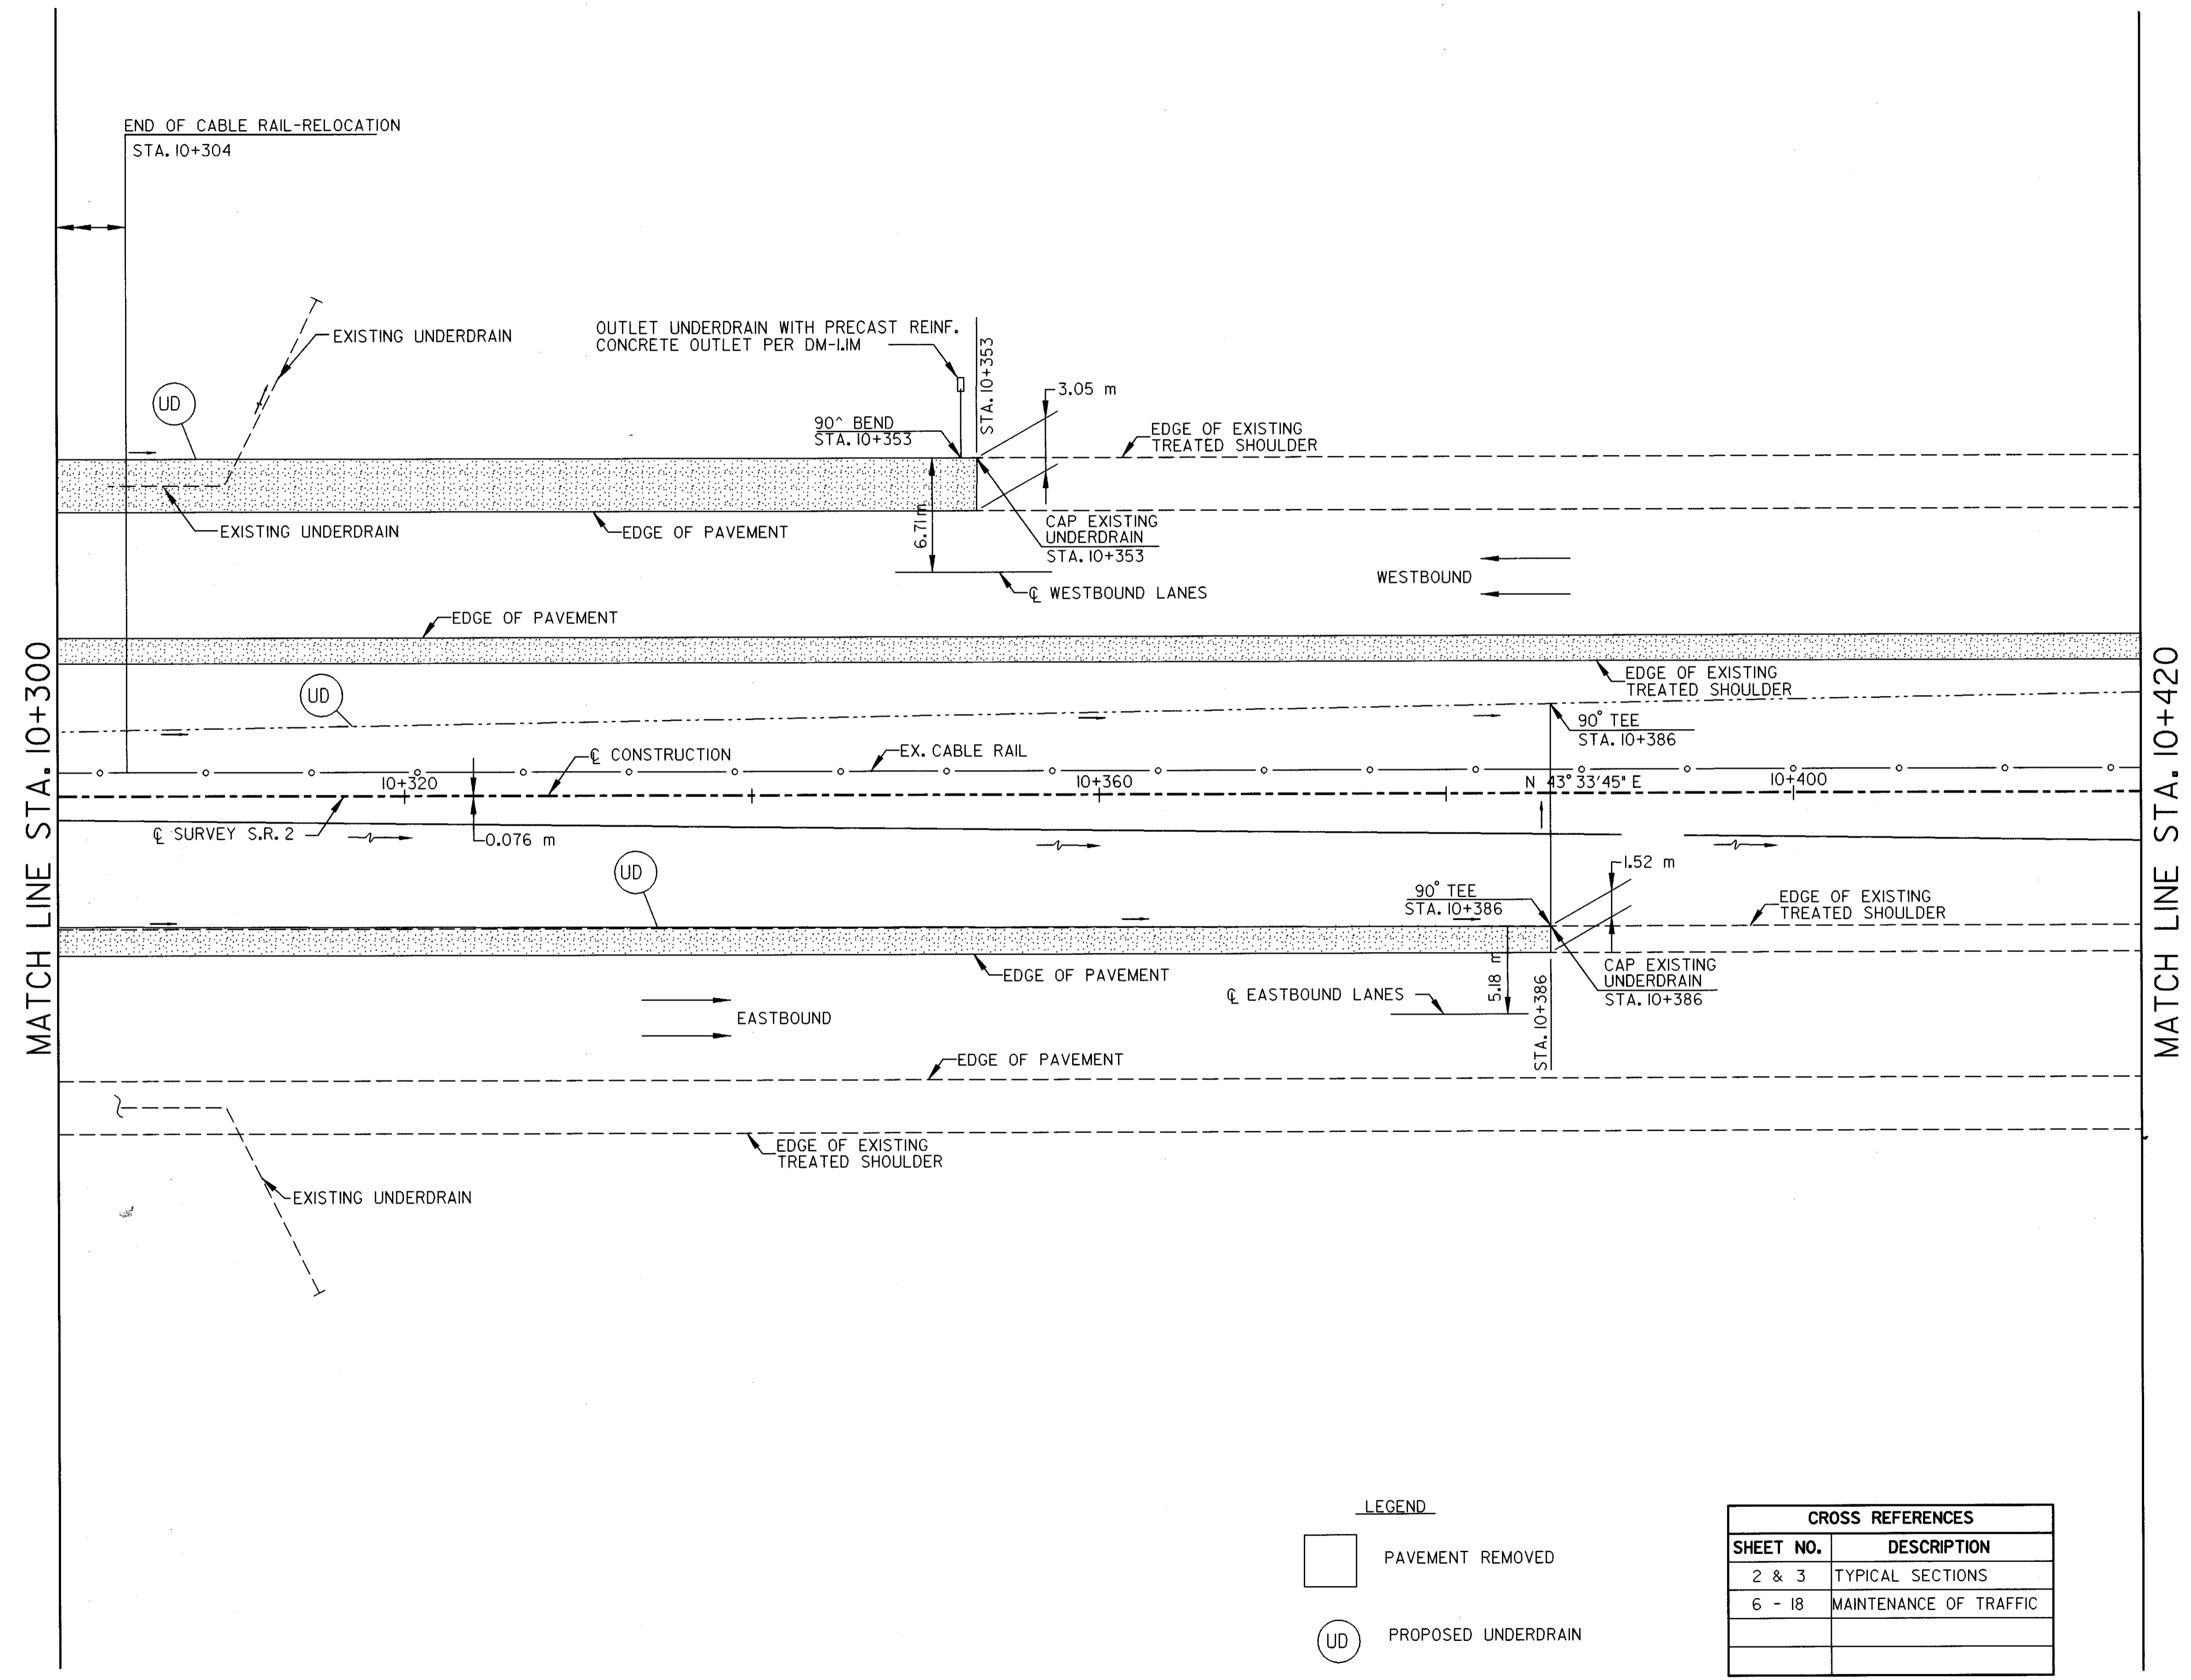

- LEGEND**
- PAVEMENT REMOVED
  - PROPOSED UNDERDRAIN

CROSS REFERENCES	
SHEET NO.	DESCRIPTION
2 & 3	TYPICAL SECTIONS
6 - 18	MAINTENANCE OF TRAFFIC

J:\DWG\196224\2430CP.LDGN DATE: FEB. 27, 1997 TIME: 4:55 PM