


I:\DRAWINGS\198524\2490CPL.DGN DATE: FEB. 27, 1997 TIME: 5:07 PM

MATCH LINE STA. 10+540

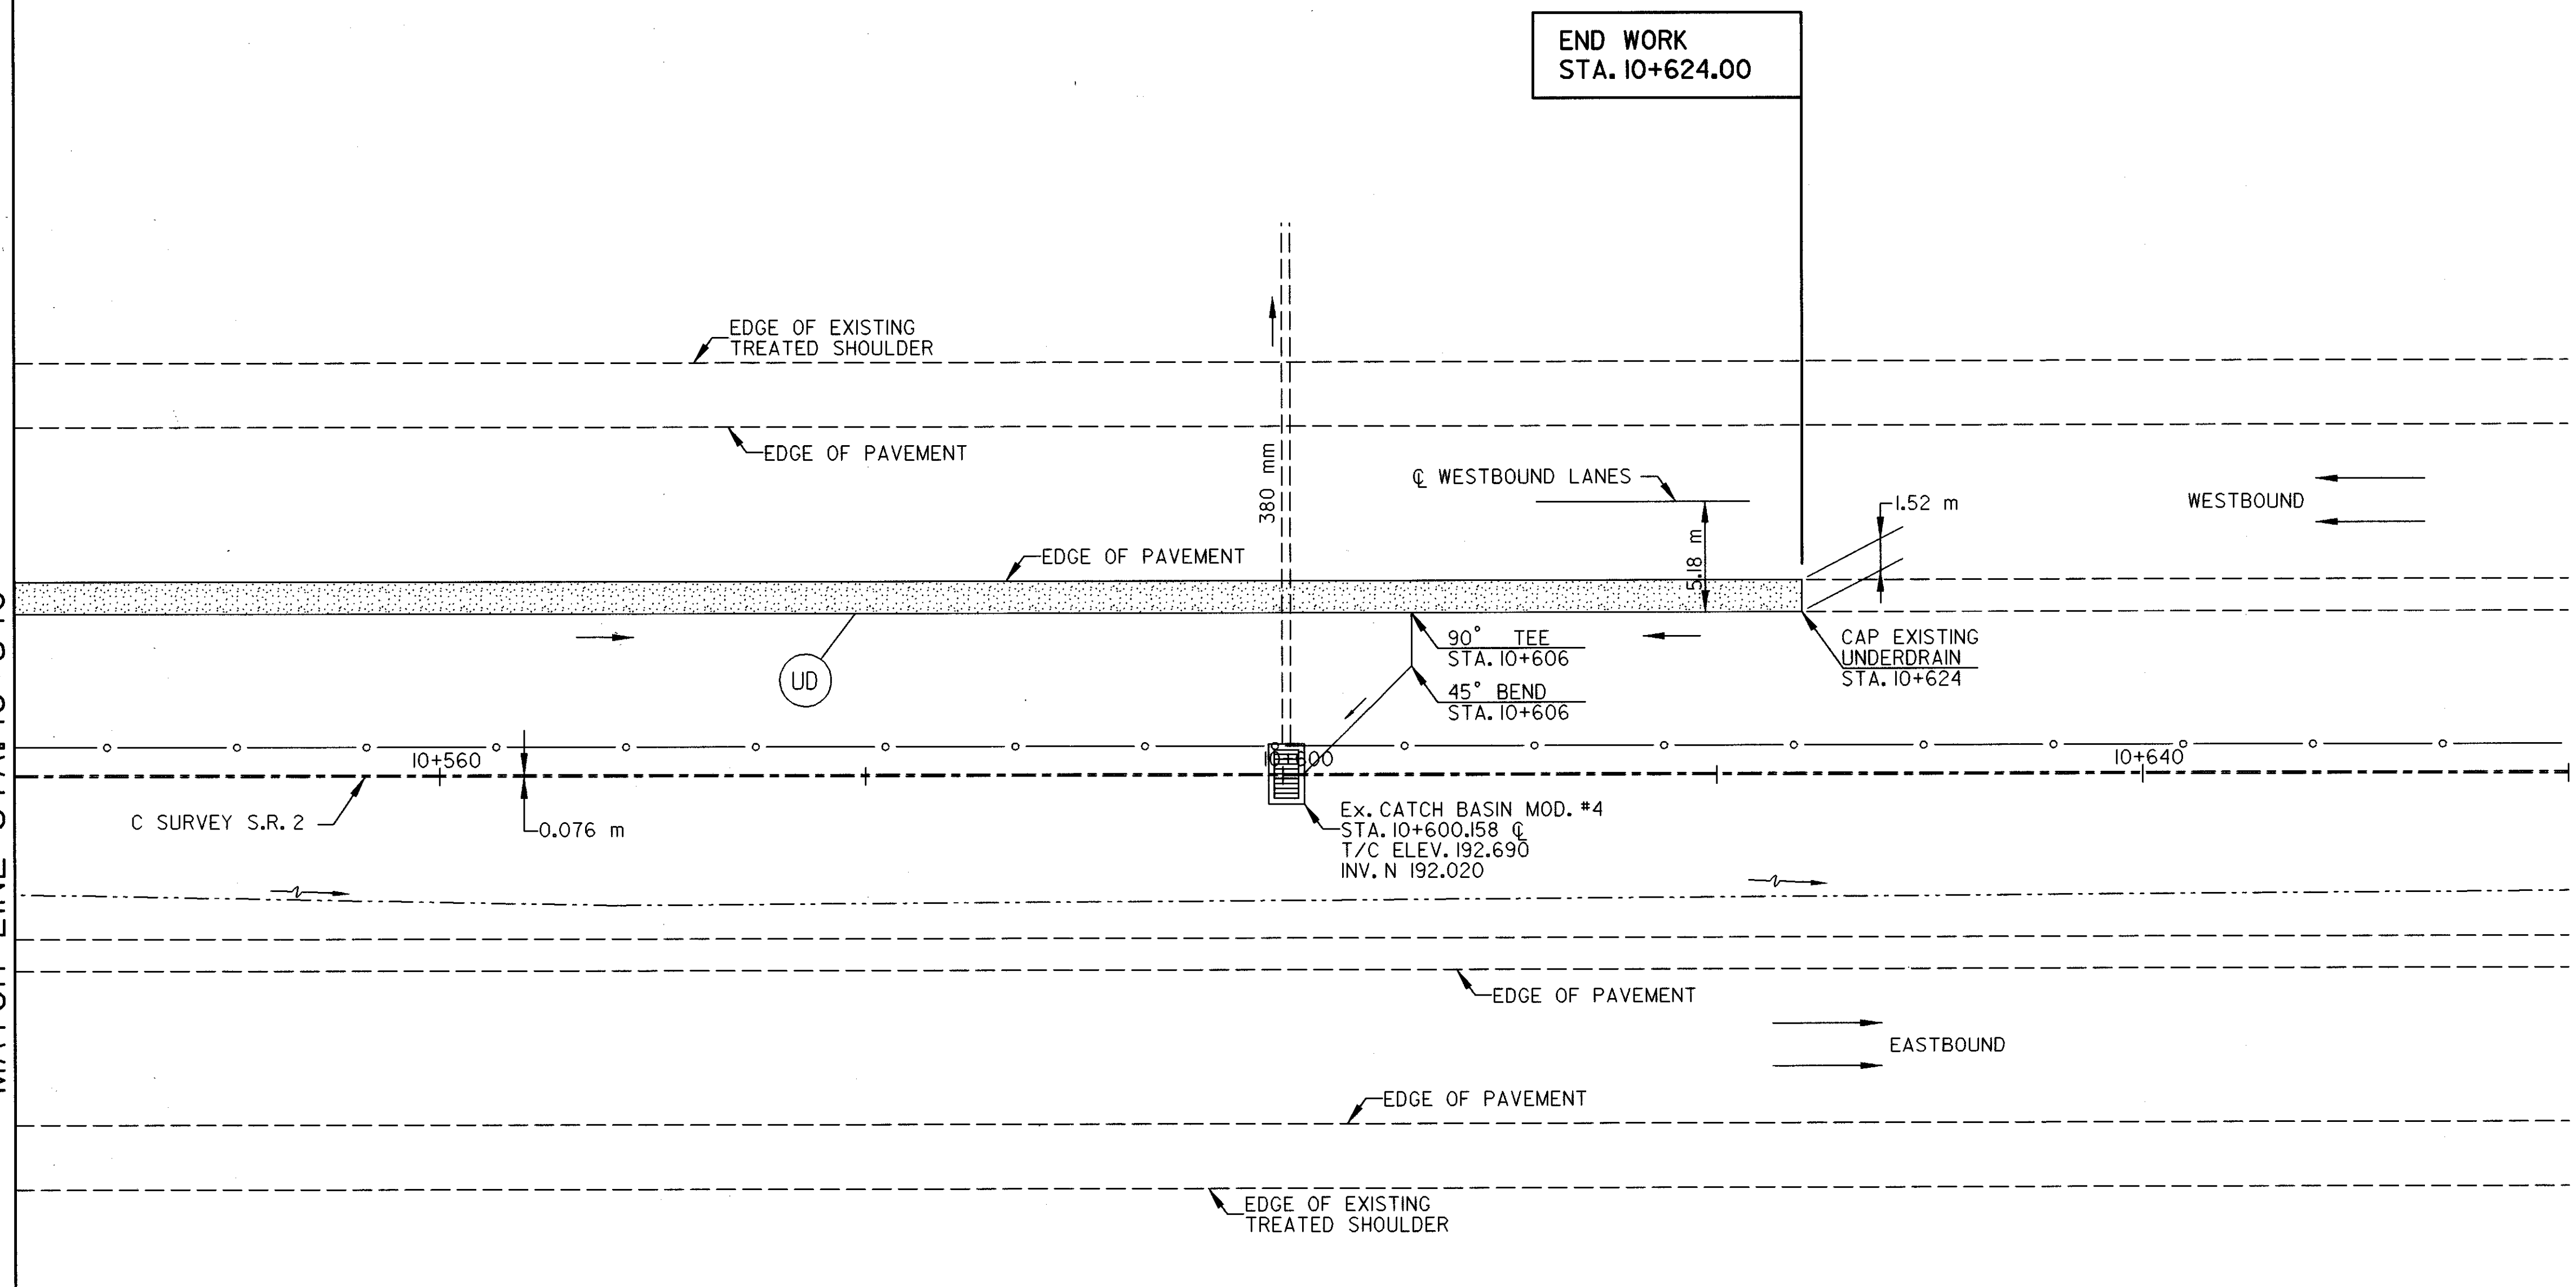

- LEGEND**
- PAVEMENT REMOVED
  - UD PROPOSED UNDERDRAIN

CROSS REFERENCES	
SHEET NO.	DESCRIPTION
2 & 3	TYPICAL SECTIONS
6 - 18	MAINTENANCE OF TRAFFIC

NORTH

HORIZONTAL SCALE IN METERS

CALCULATED	CHECKED
------------	---------

PLAN SHEET  
 STA. 9+360 TO STA. 9+480

LAK-2-12.231