


Seeding
End Width
Sta. Yds.

LAKE COUNTY
LAK-2-14.22

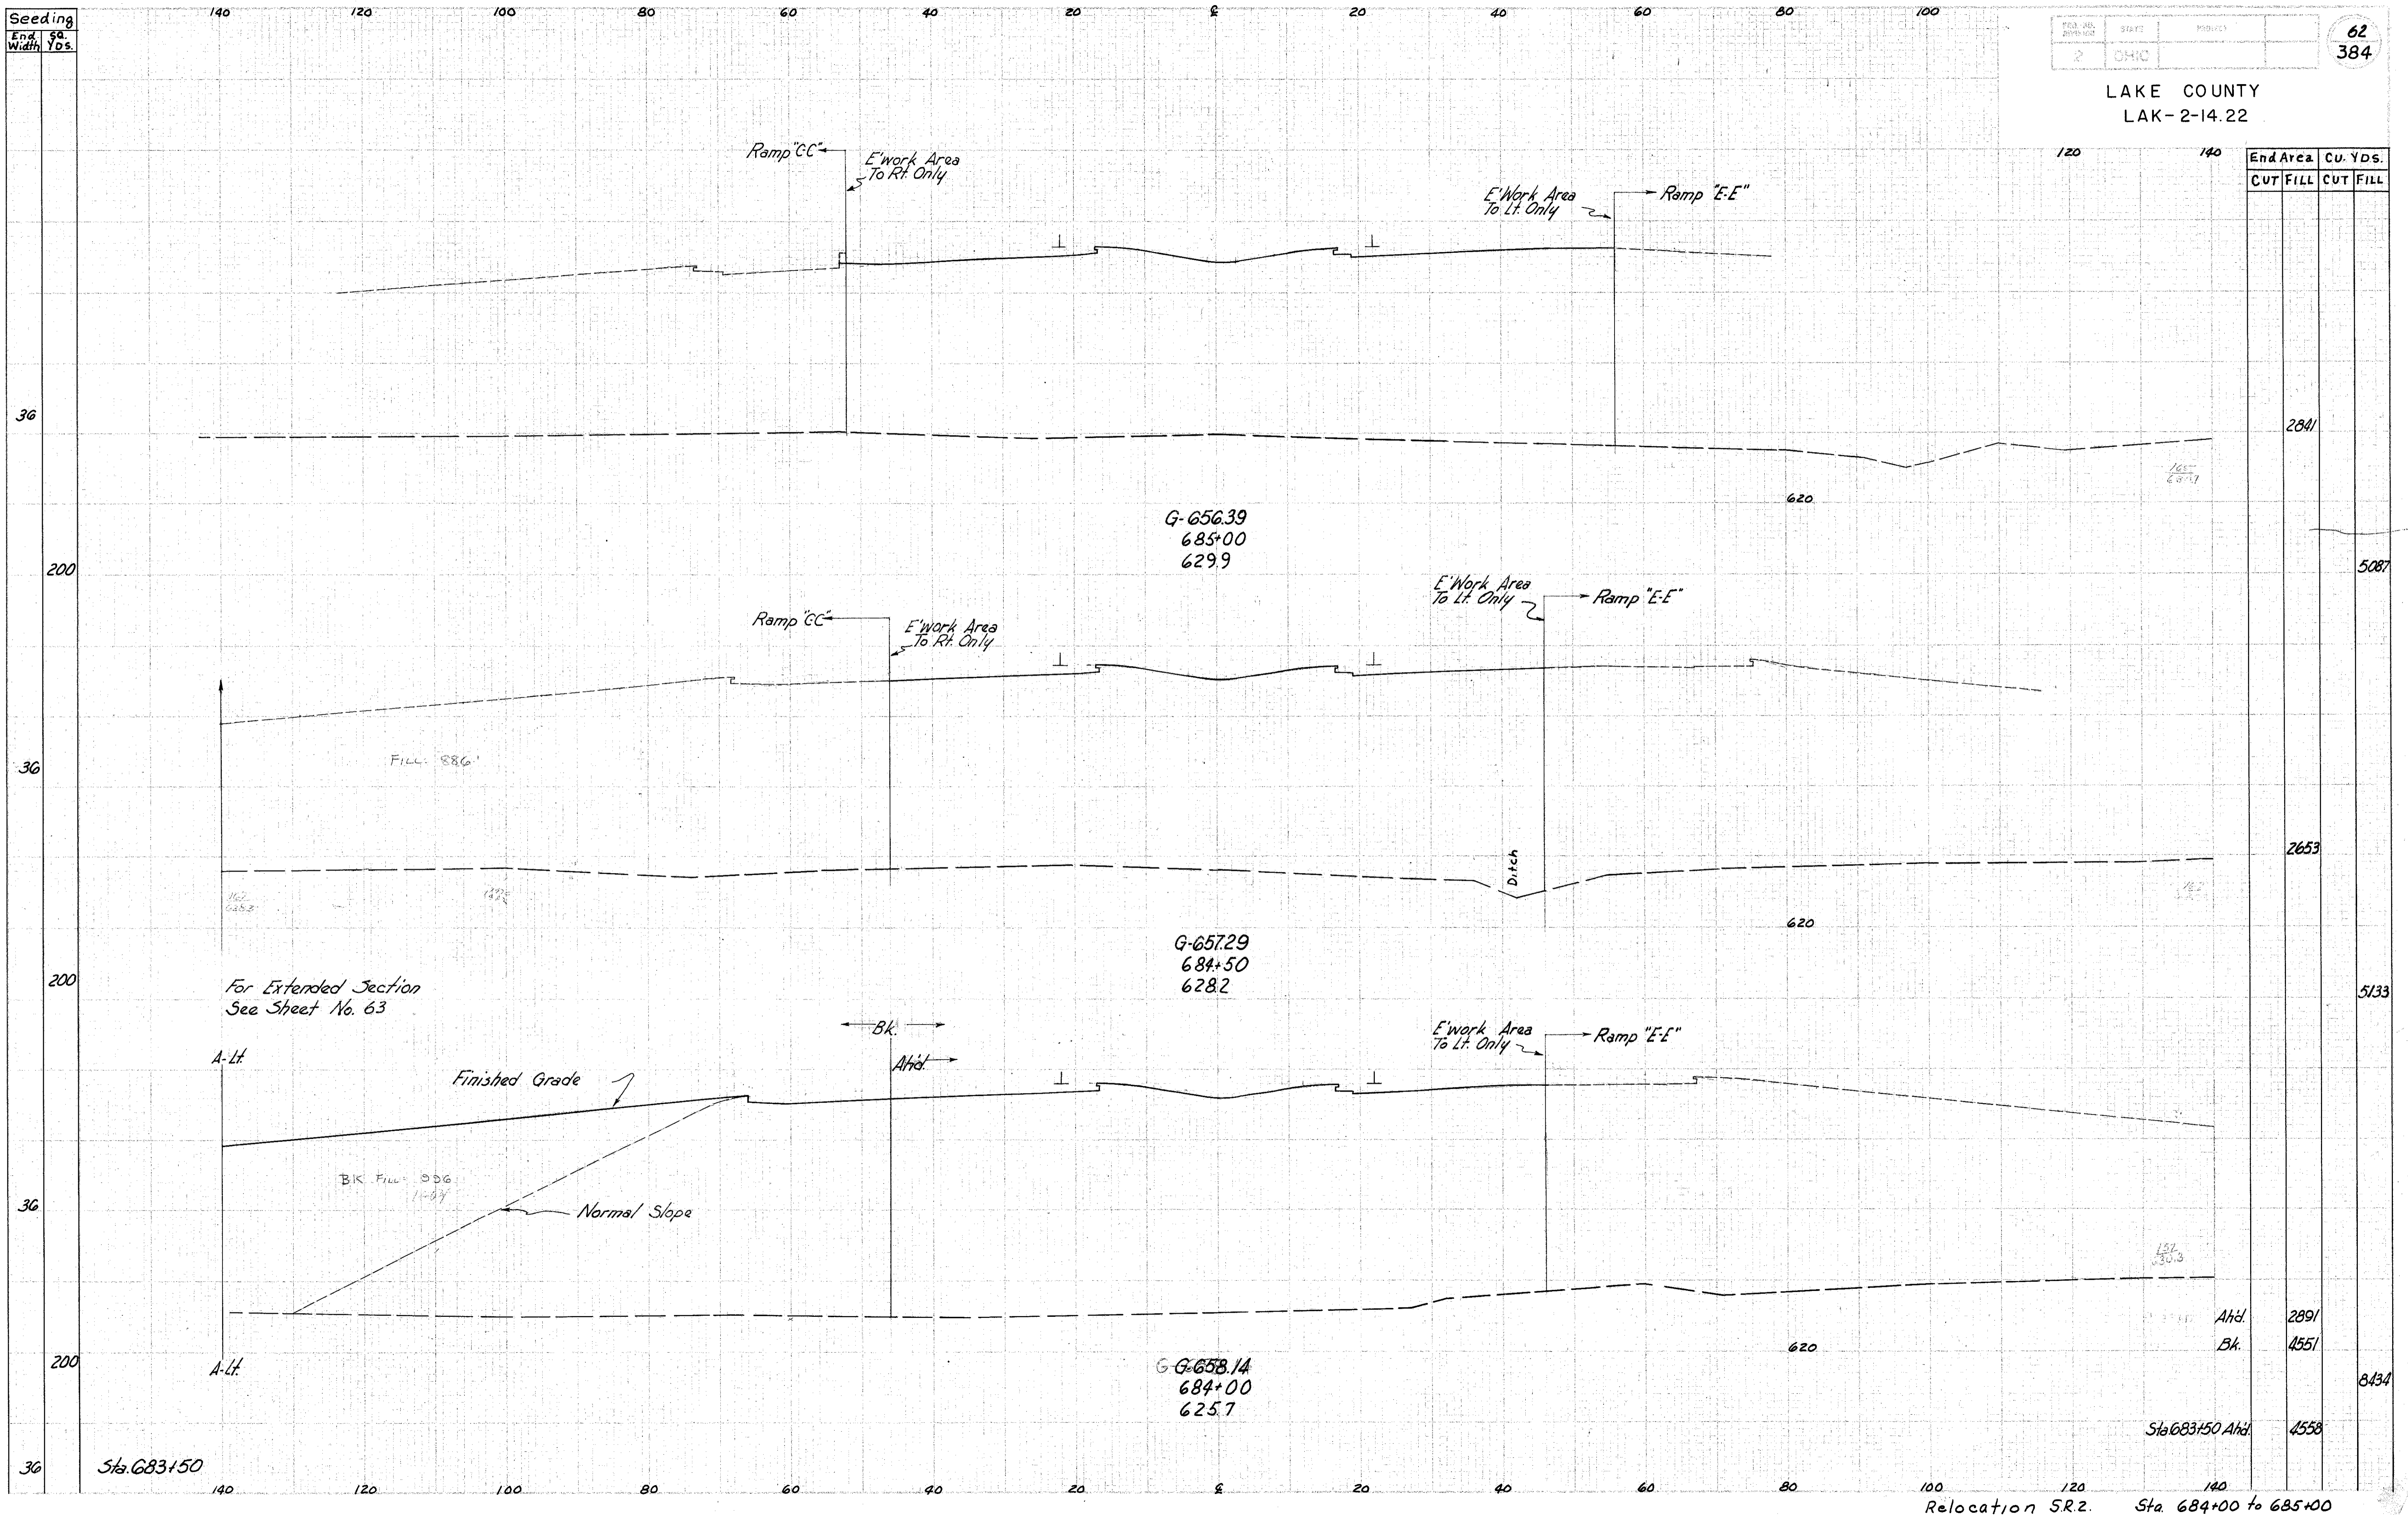

End Area		CU. YDS.	
CUT	FILL	CUT	FILL
		2841	
		5087	
		2653	
		5133	
		2891	
		4551	
		8434	
		4558	

G-656.39
685+00
629.9

G-657.29
684+50
628.2

G-658.14
684+00
625.7

FILL 886'

BK FILL 996'

For Extended Section
See Sheet No. 63

Finished Grade

Normal Slope

Ramp "CC"
E'work Area
To Rt. Only

E'work Area
To Lt. Only
Ramp "E-E"

Ramp "CC"
E'work Area
To Rt. Only

E'work Area
To Lt. Only
Ramp "E-E"

Ditch

Bk.

Ahd.

E'work Area
To Lt. Only
Ramp "E-E"

Ahd.

Bk.

Sta 683+50 Ahd.

Sta. 683+50

Relocation SR2. Sta. 684+00 to 685+00

1/2" = 10'