


Seeding
End Width
50 Yds.

LAKE COUNTY
LAK-2-14.22

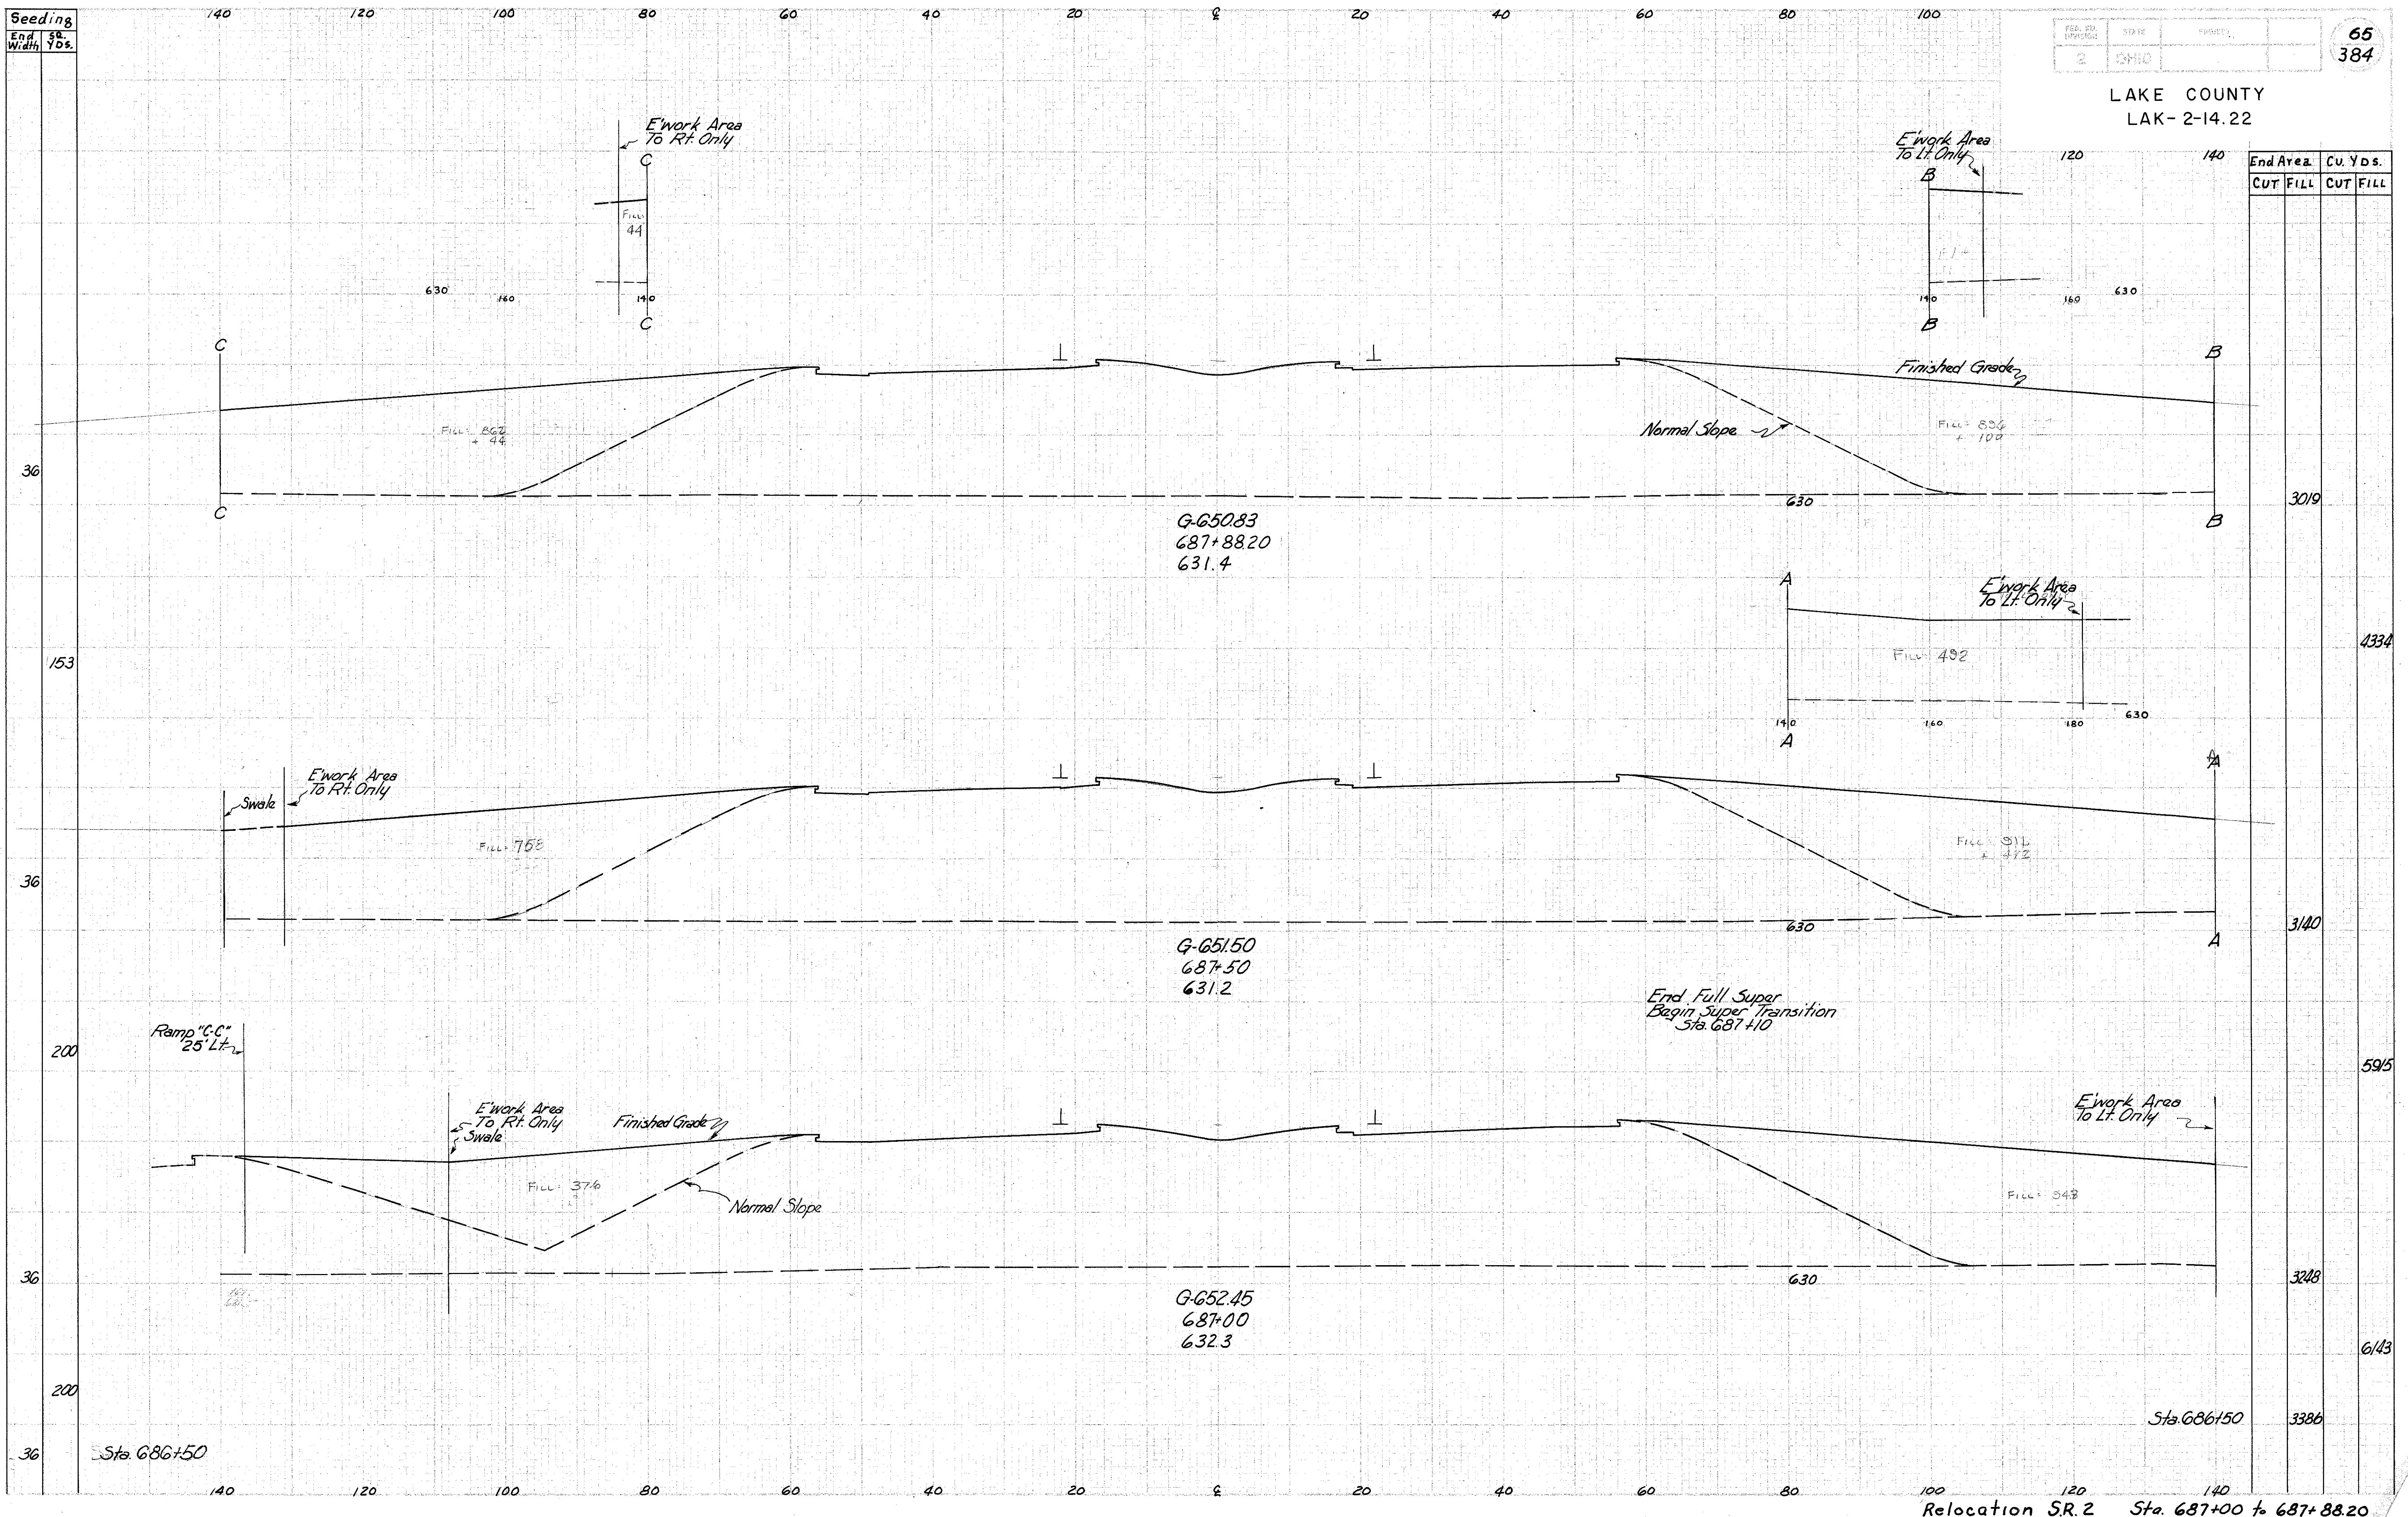

End Area		Cu. Yds.	
CUT	FILL	CUT	FILL
			3019
			4334
			3140
			5915
			3248
			6143
		Sta. 686+50	3386

Back 8-18
P.F. 17-1-15
template by 211