


Seeding  
End Sta.  
Width Yds.

69  
384

LAKE COUNTY  
LAK-2-14.22

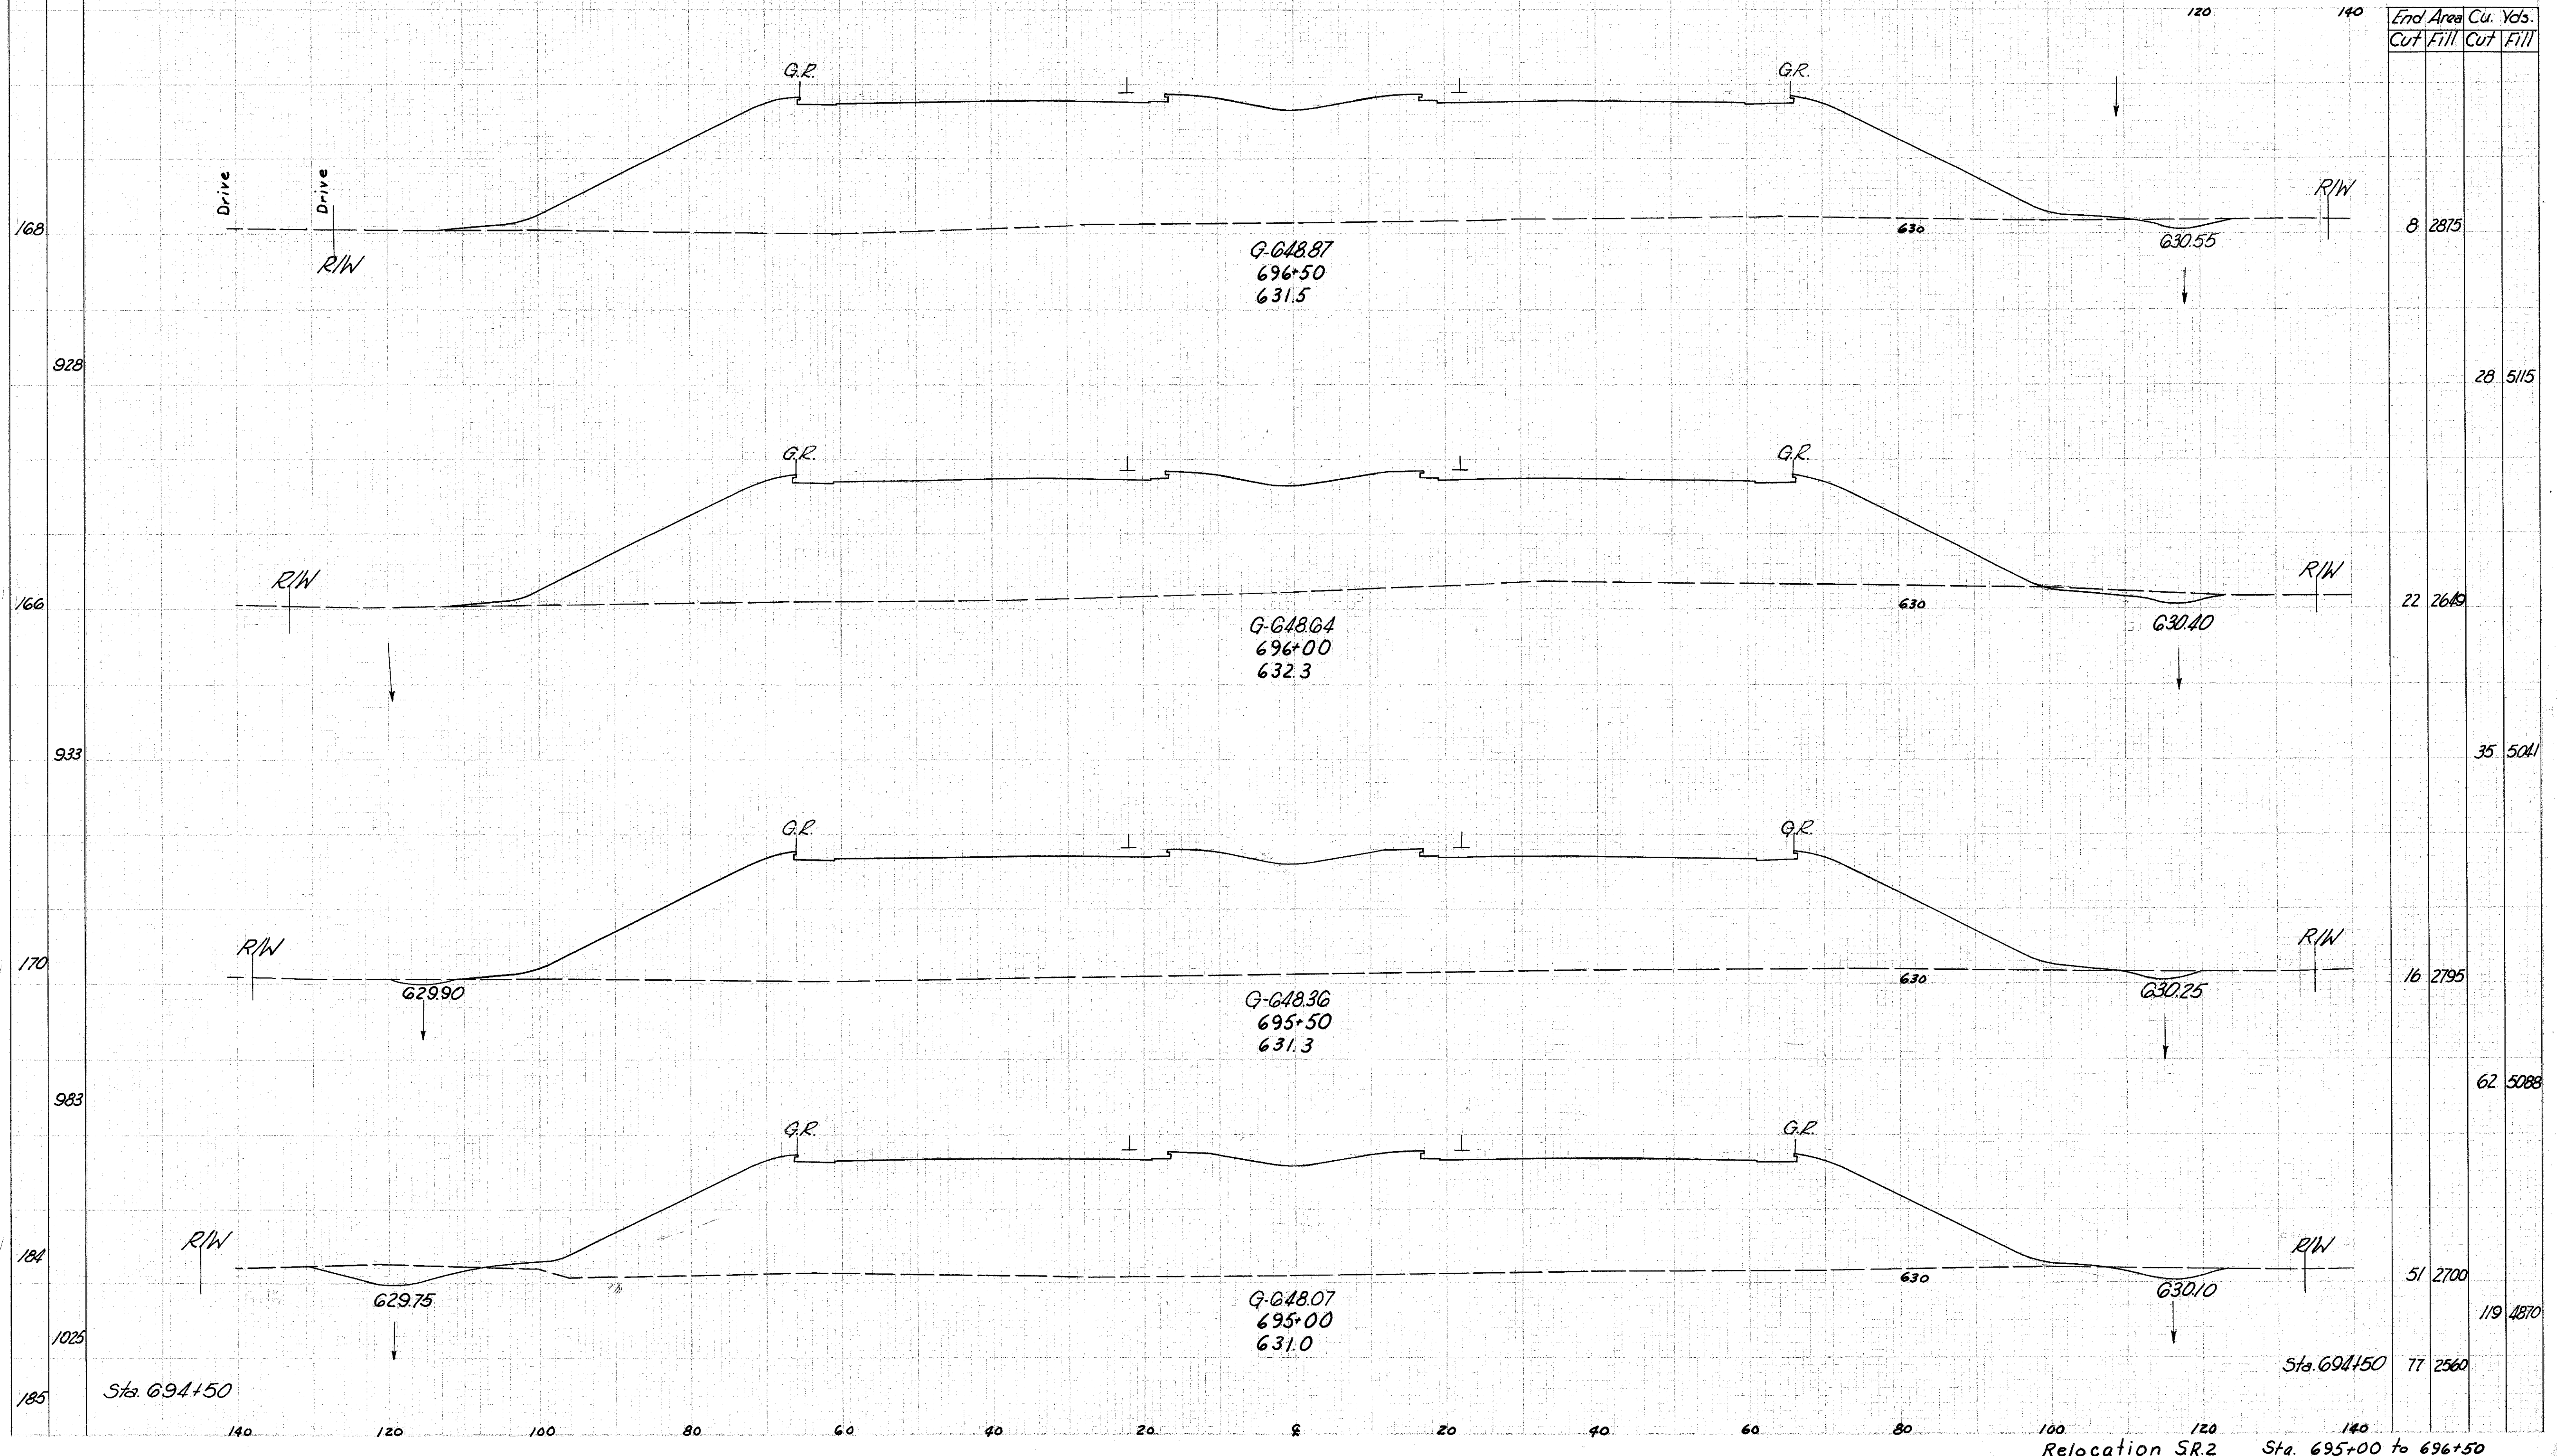

Relocation SR.2 Sta. 695+00 to 696+50