


Seeding
End Sta.
Width Yds.

140 120 100 80 60 40 20 0 20 40 60 80 100

72
384

End Normal Section
Begin Super Transition
Sta. 703+23

LAKE COUNTY
LAK- 2-14.22

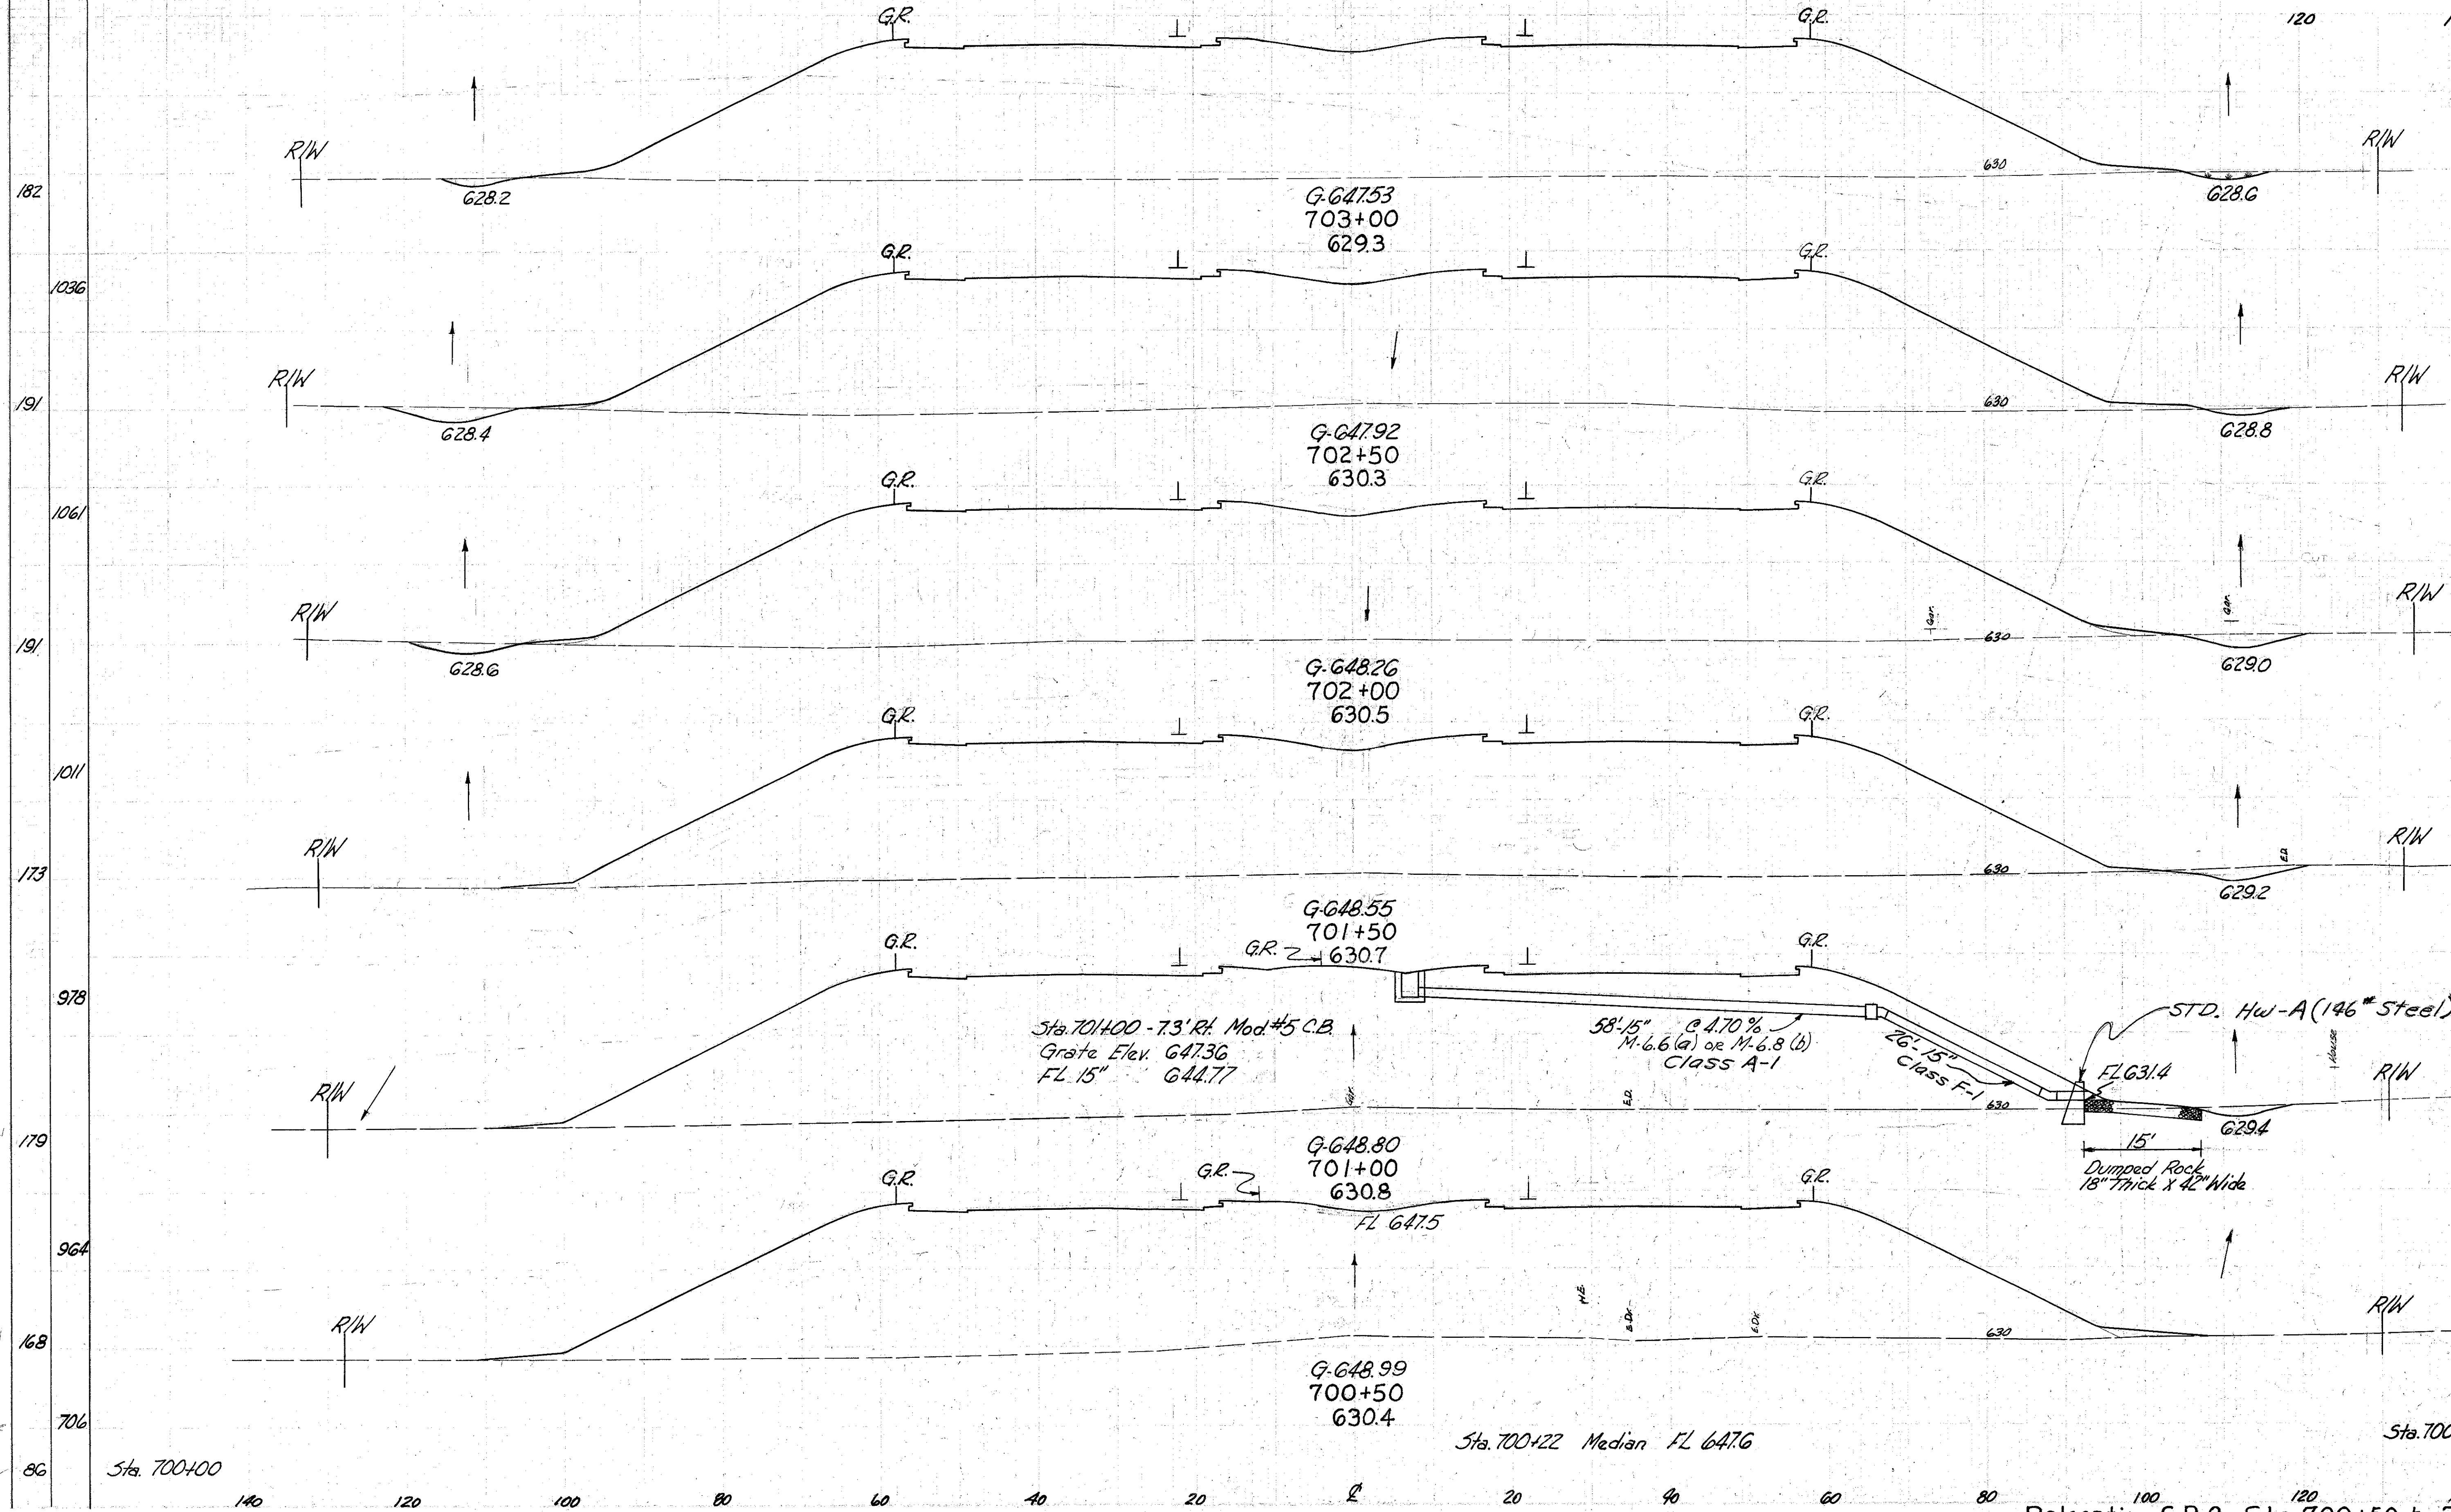

Elev.	AREA		CU. YDS.	
	CUT	FILL	CUT	FILL
182	11	2819	-42	2777
1036				31
191	23	2762	-42	2720
1061				47
191	28	2776	-42	2734
1011				41
173	16	2844	-42	2800
978				24
179	10	2935	-45	2890
964				9
168	0	2966	-45	2921
706				0
86				4257
				-63
				4194
				1632
				-23
				1609

Relocation S.R.2 Sta. 700+50 to 703+00

Template by R/W
M.P.