


Seeding  
End Sta.  
Width Yds.

LAKE COUNTY  
LAK-2-14.22

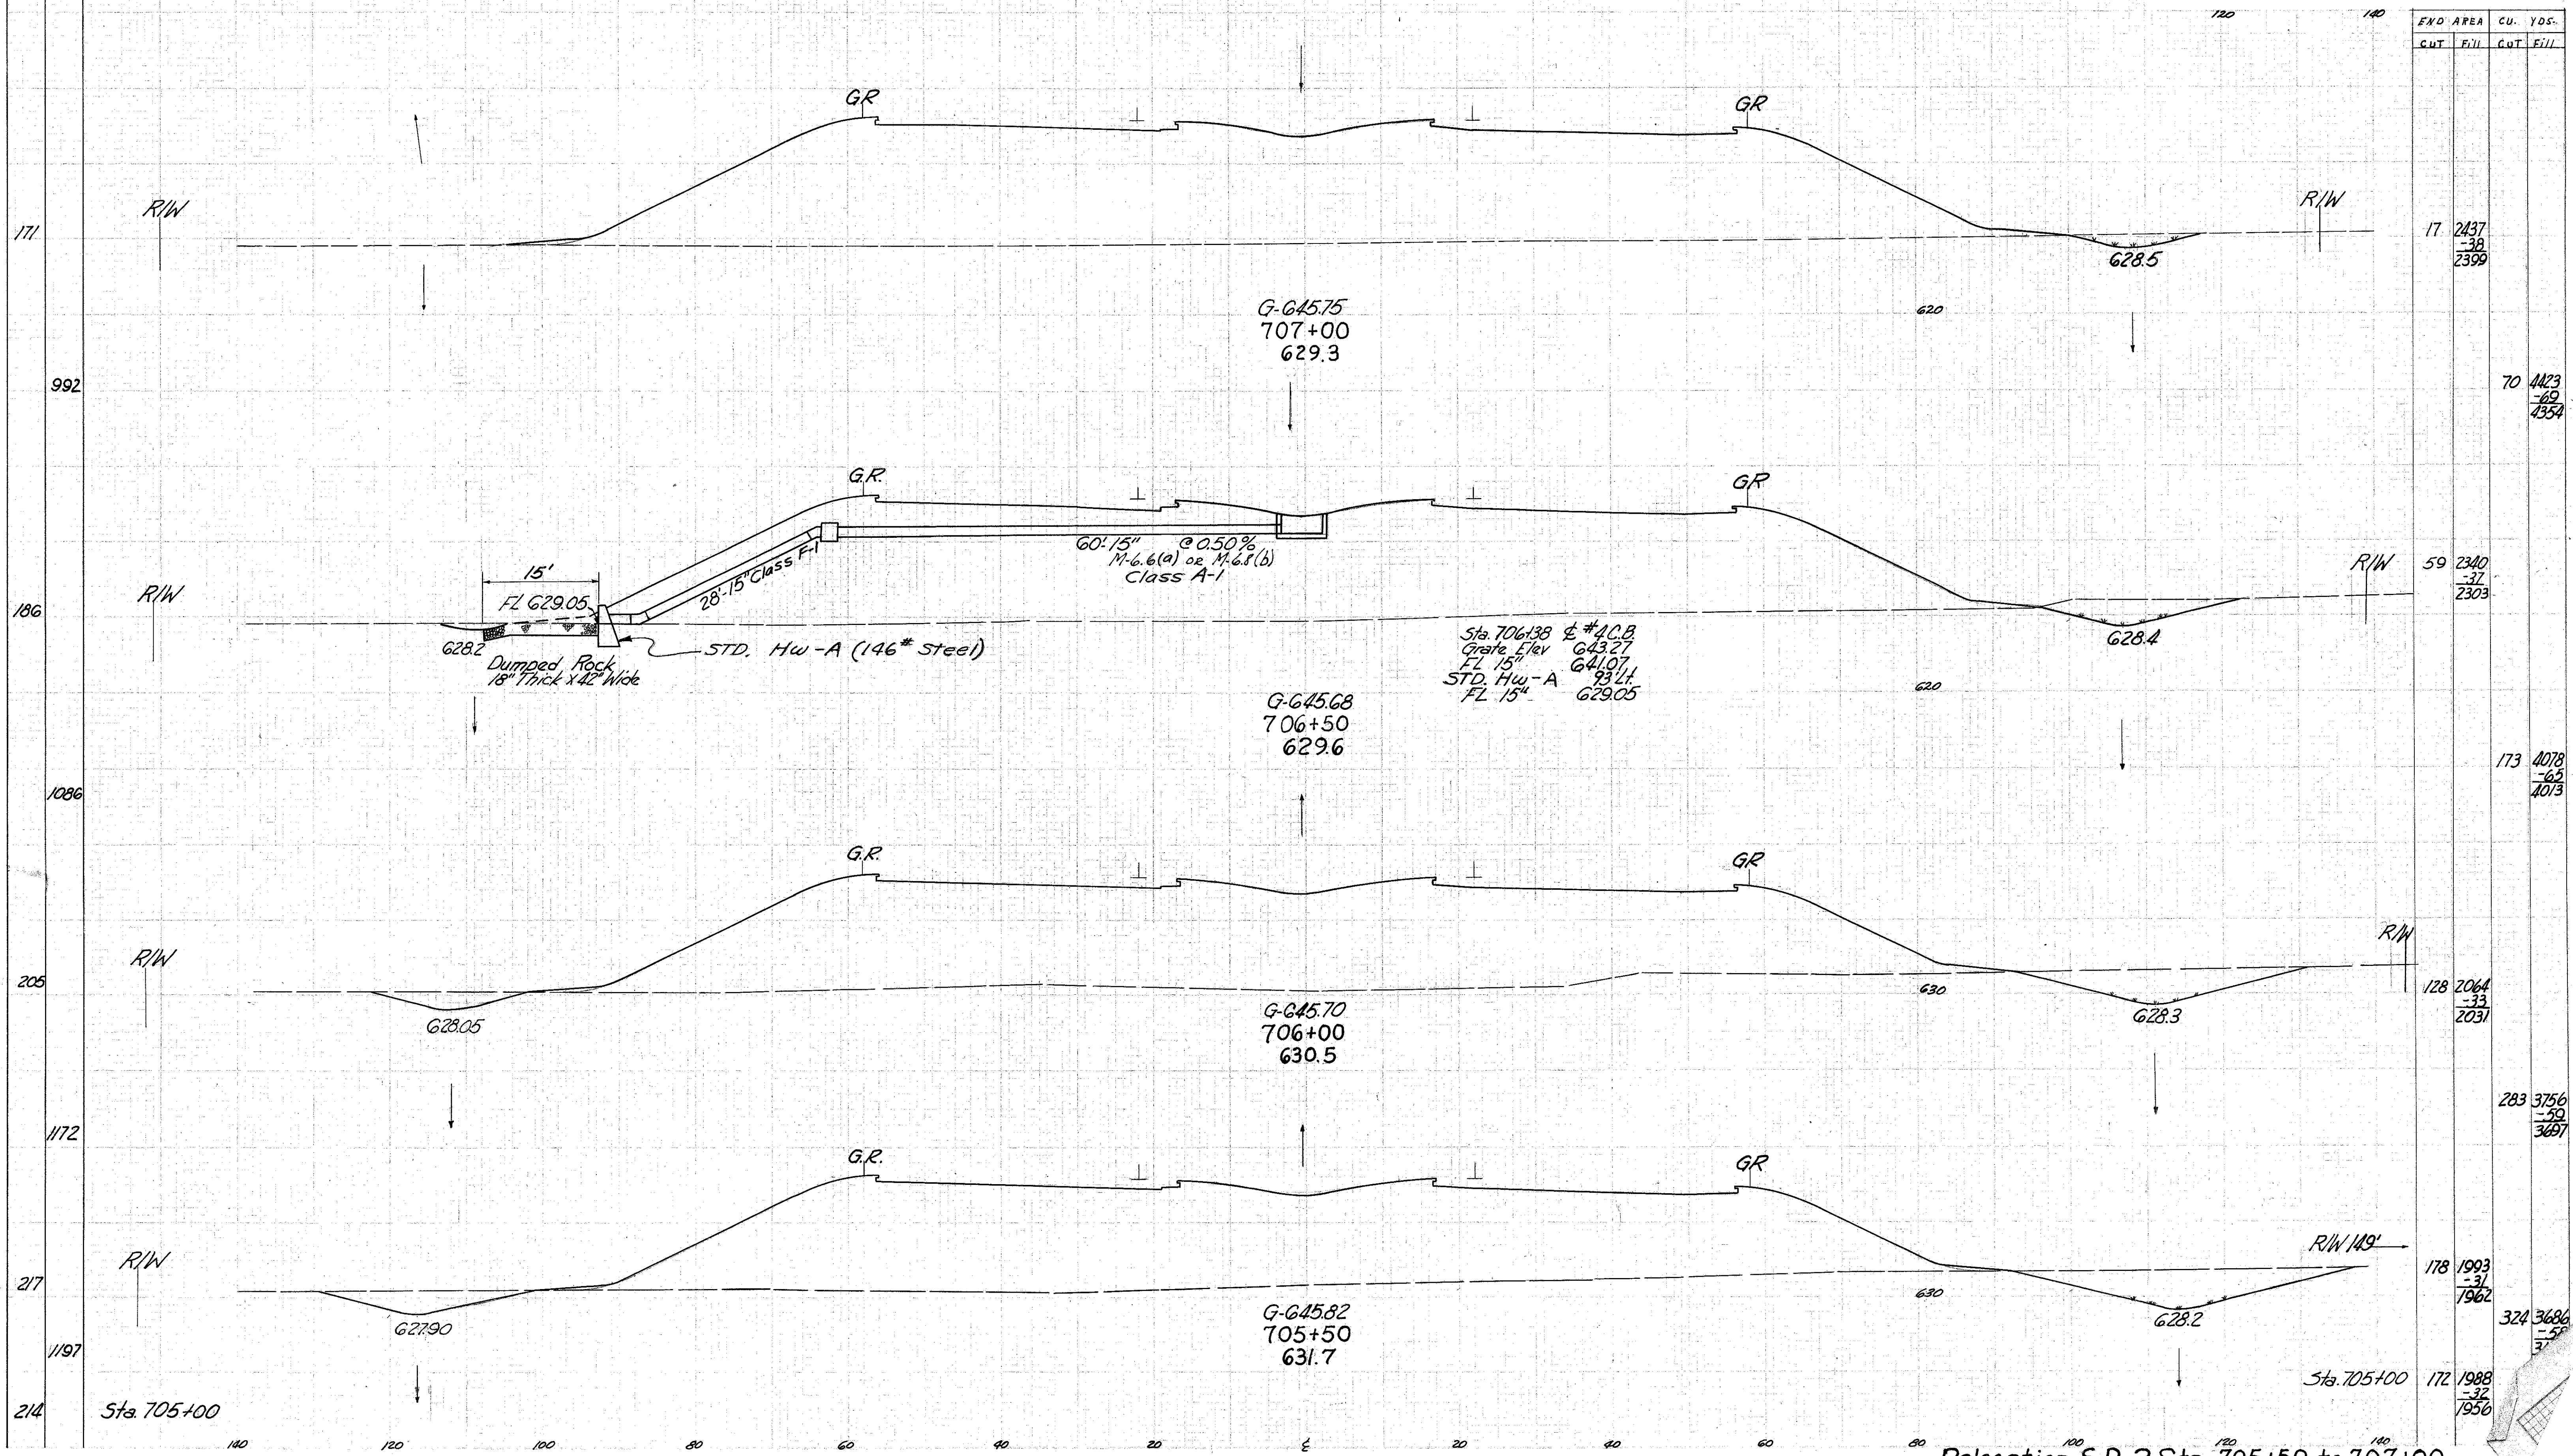

Relocation S.R.2 Sta. 705+50 to 707+00

template by RIF  
MF