

Seeding
End Sta
Width Yds.

75
384

LAKE COUNTY
LAK-2-14.22

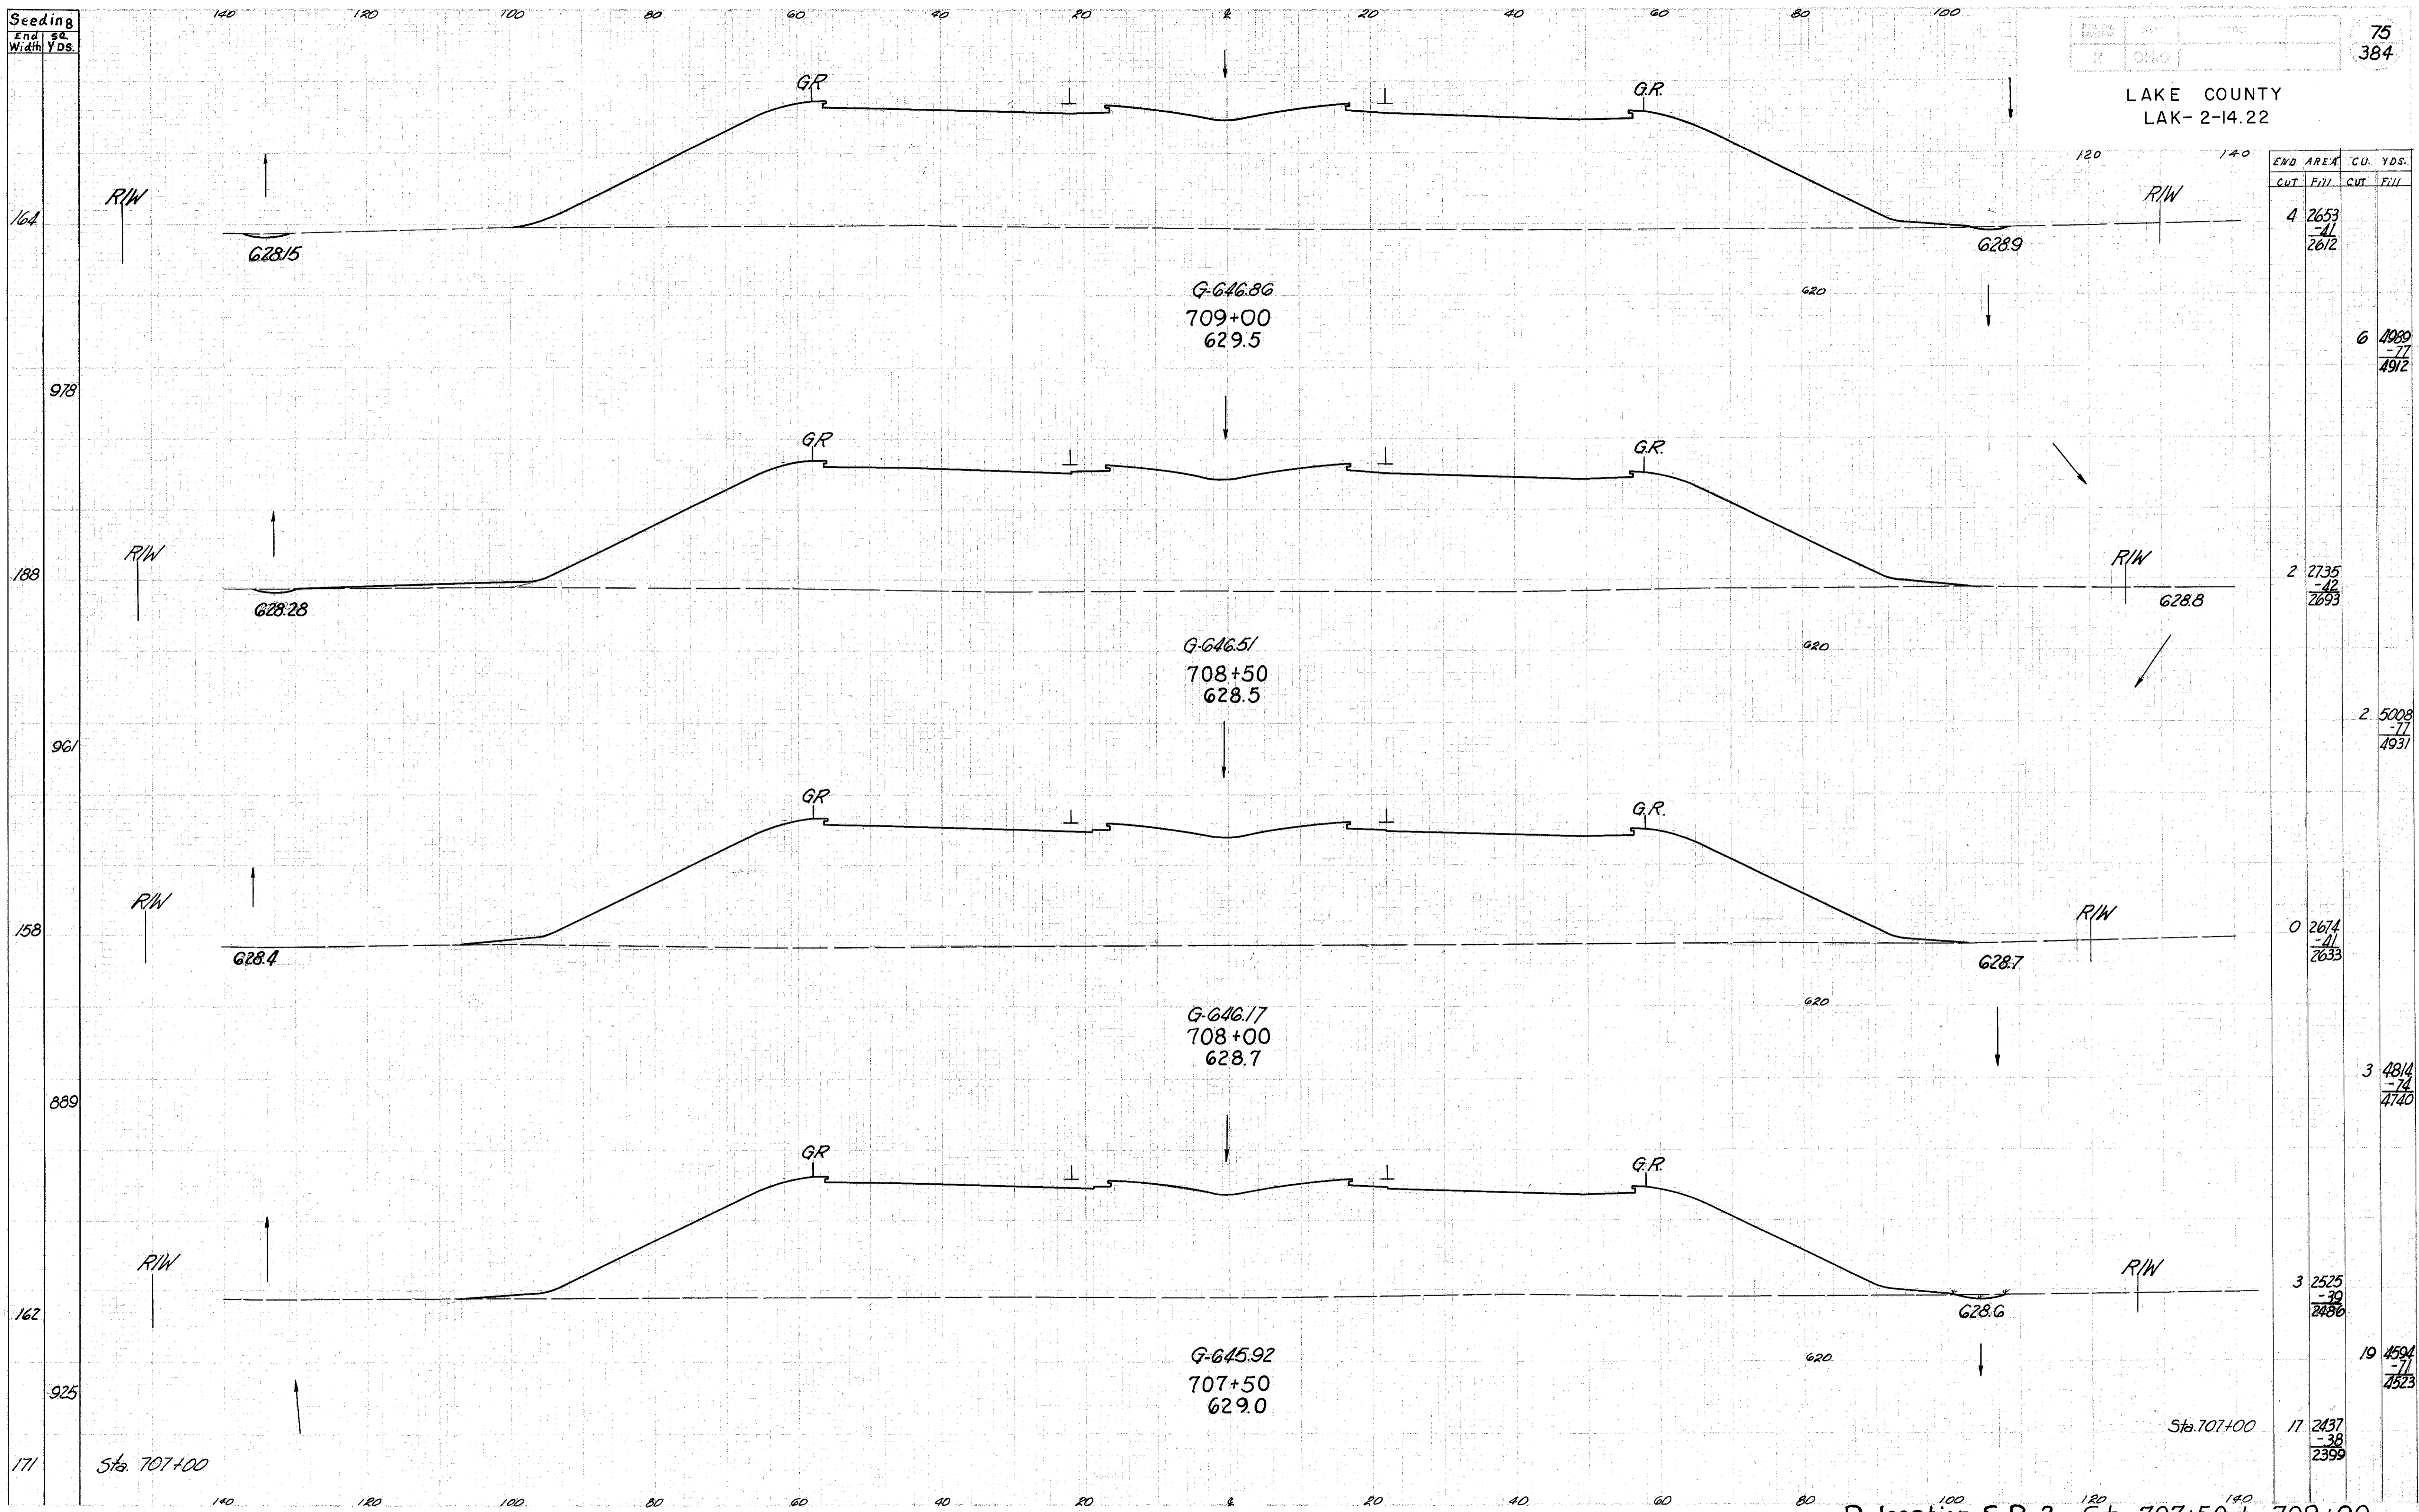


Plate by RIF

Relocation S.R. 2 Sta. 707+50 to 709+00