


Seeding
End Width
sq. Yds.

140 120 100 80 60 40 20 0 20 40 60 80 100

Sta. 713+50 0.57' Lt. Mod. #5 C.B.
Grate Elev. 641.60
FL 15" 645.40

77
384

LAKE COUNTY
LAK-2-14.22

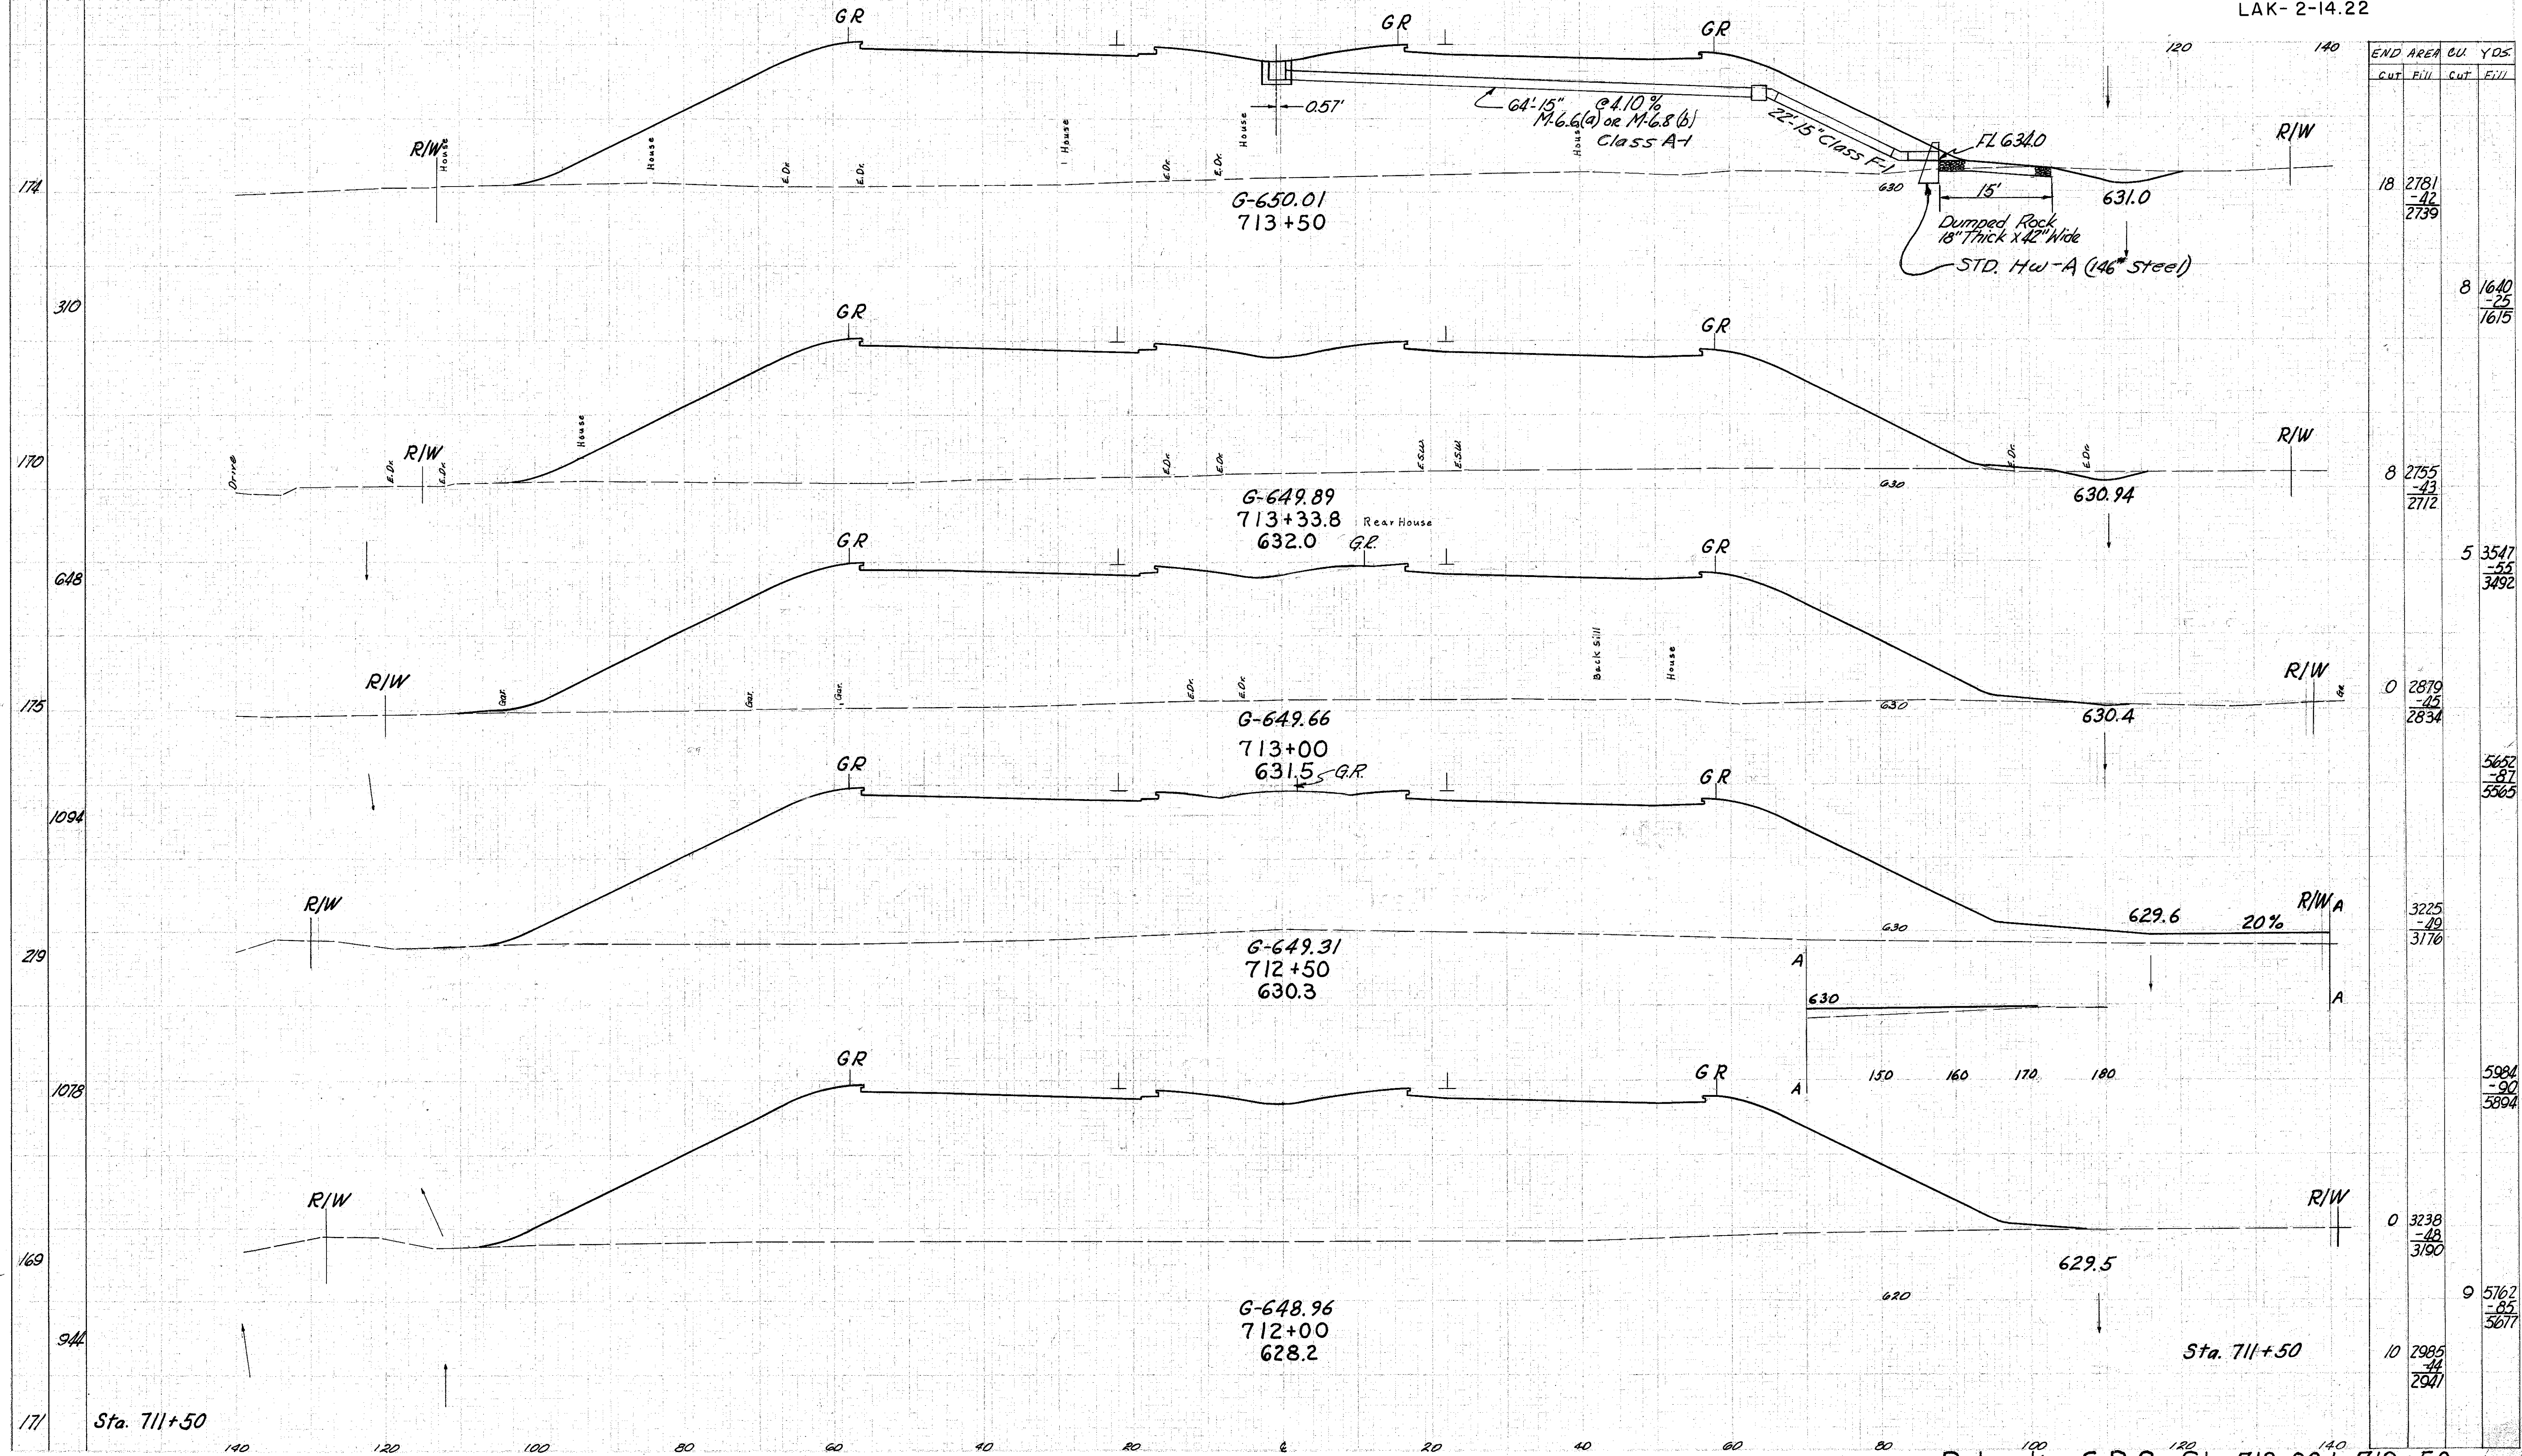

END	AREA	CU	YDS.
CUT	FILL	CUT	FILL
18	2781	-42	2739
8	1640	-25	1615
8	2755	-43	2712
5	3547	-55	3492
0	2879	-45	2834
	5652	-87	5565
	3225	-49	3176
	5984	-90	5894
0	3238	-48	3190
9	5162	-85	5077
10	2985	-44	2941

Relocation S.R.2 Sta. 712+00 to 713+50

ex. plate 13, R/W
v.m.w