
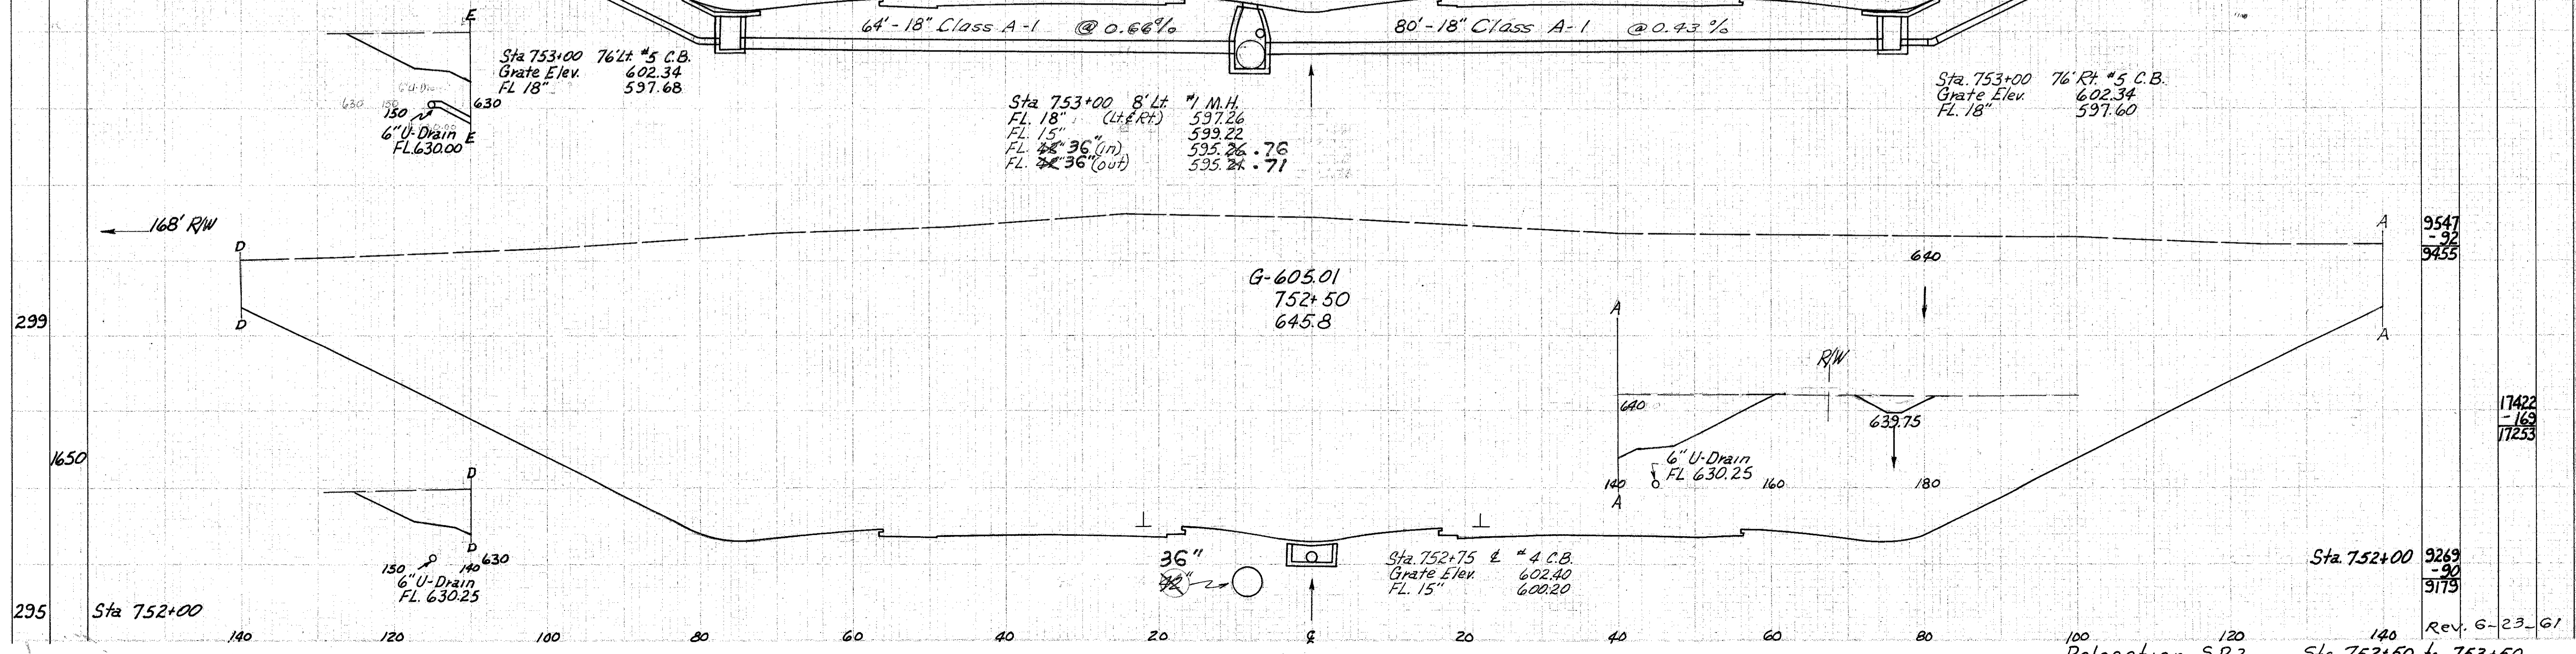
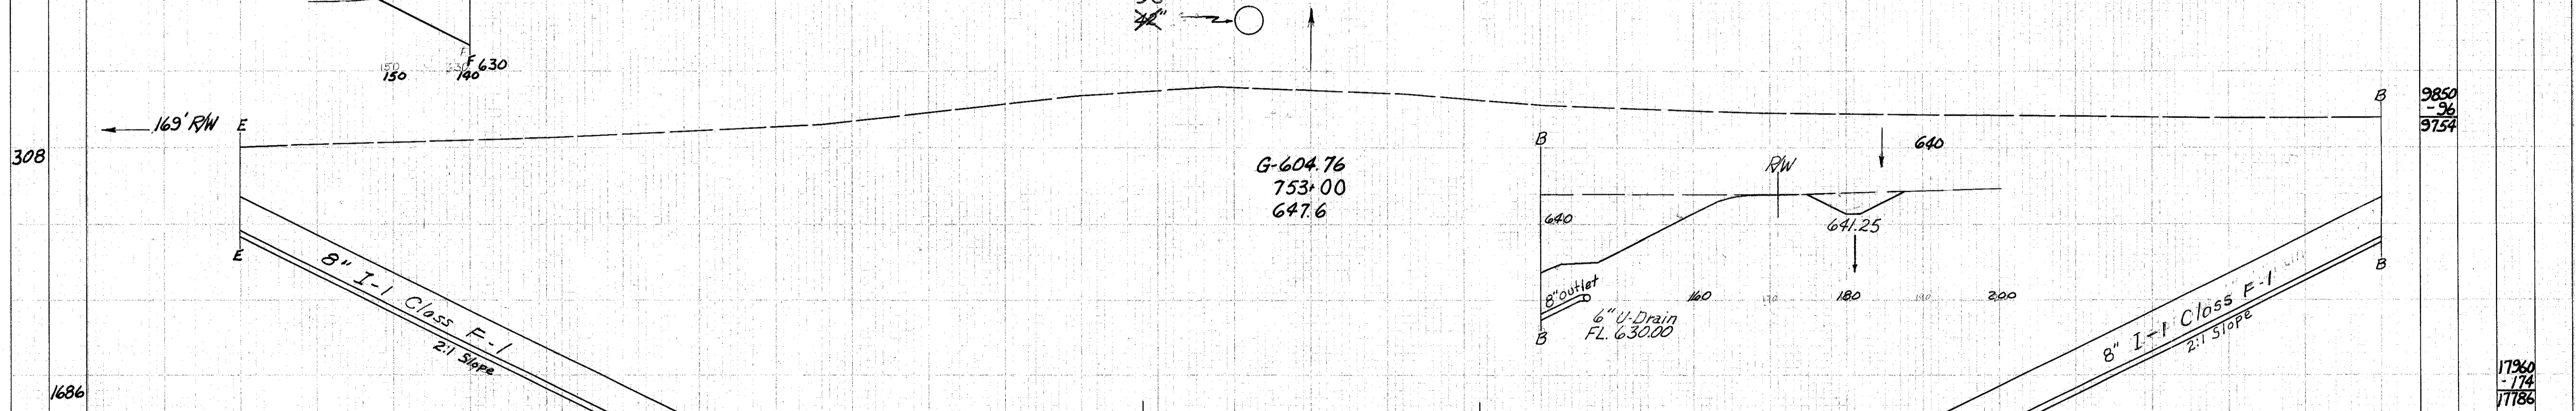
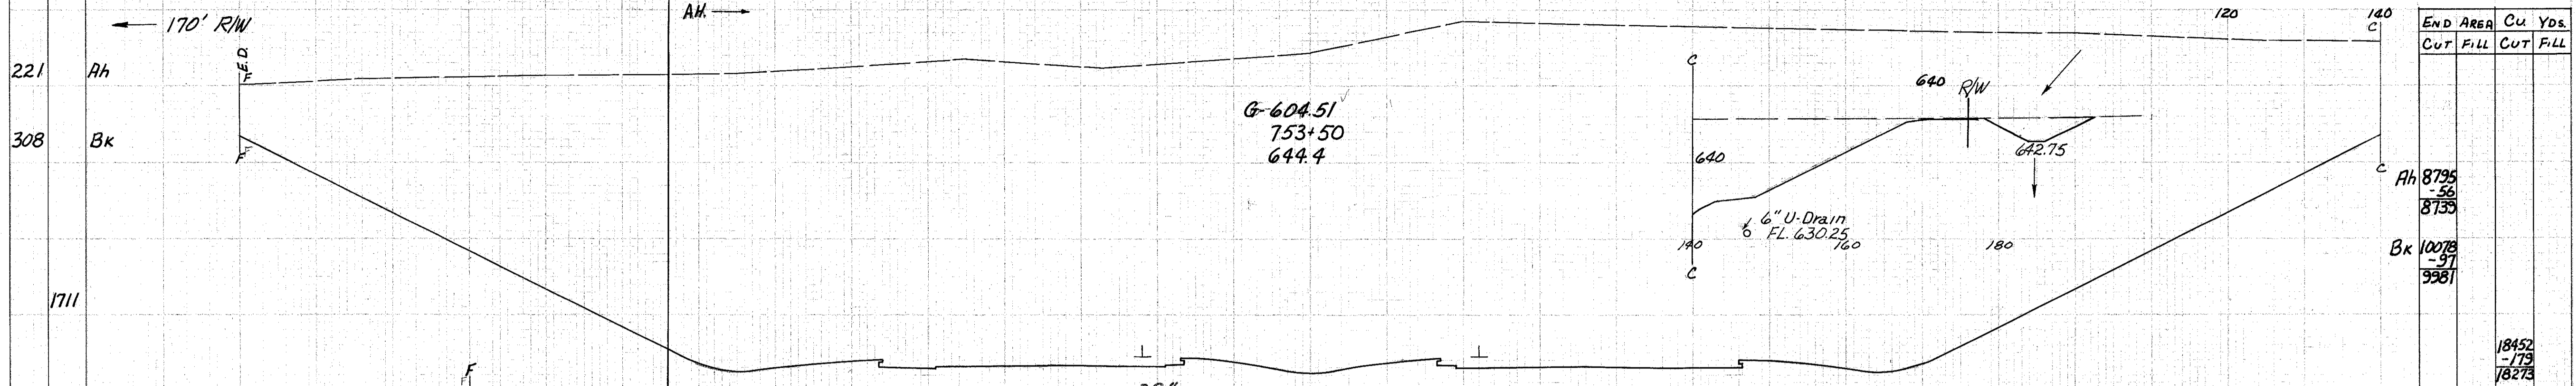


SEEDING
END STA.
WIDTH YDS.

LAKE COUNTY
LAK-2-14.22

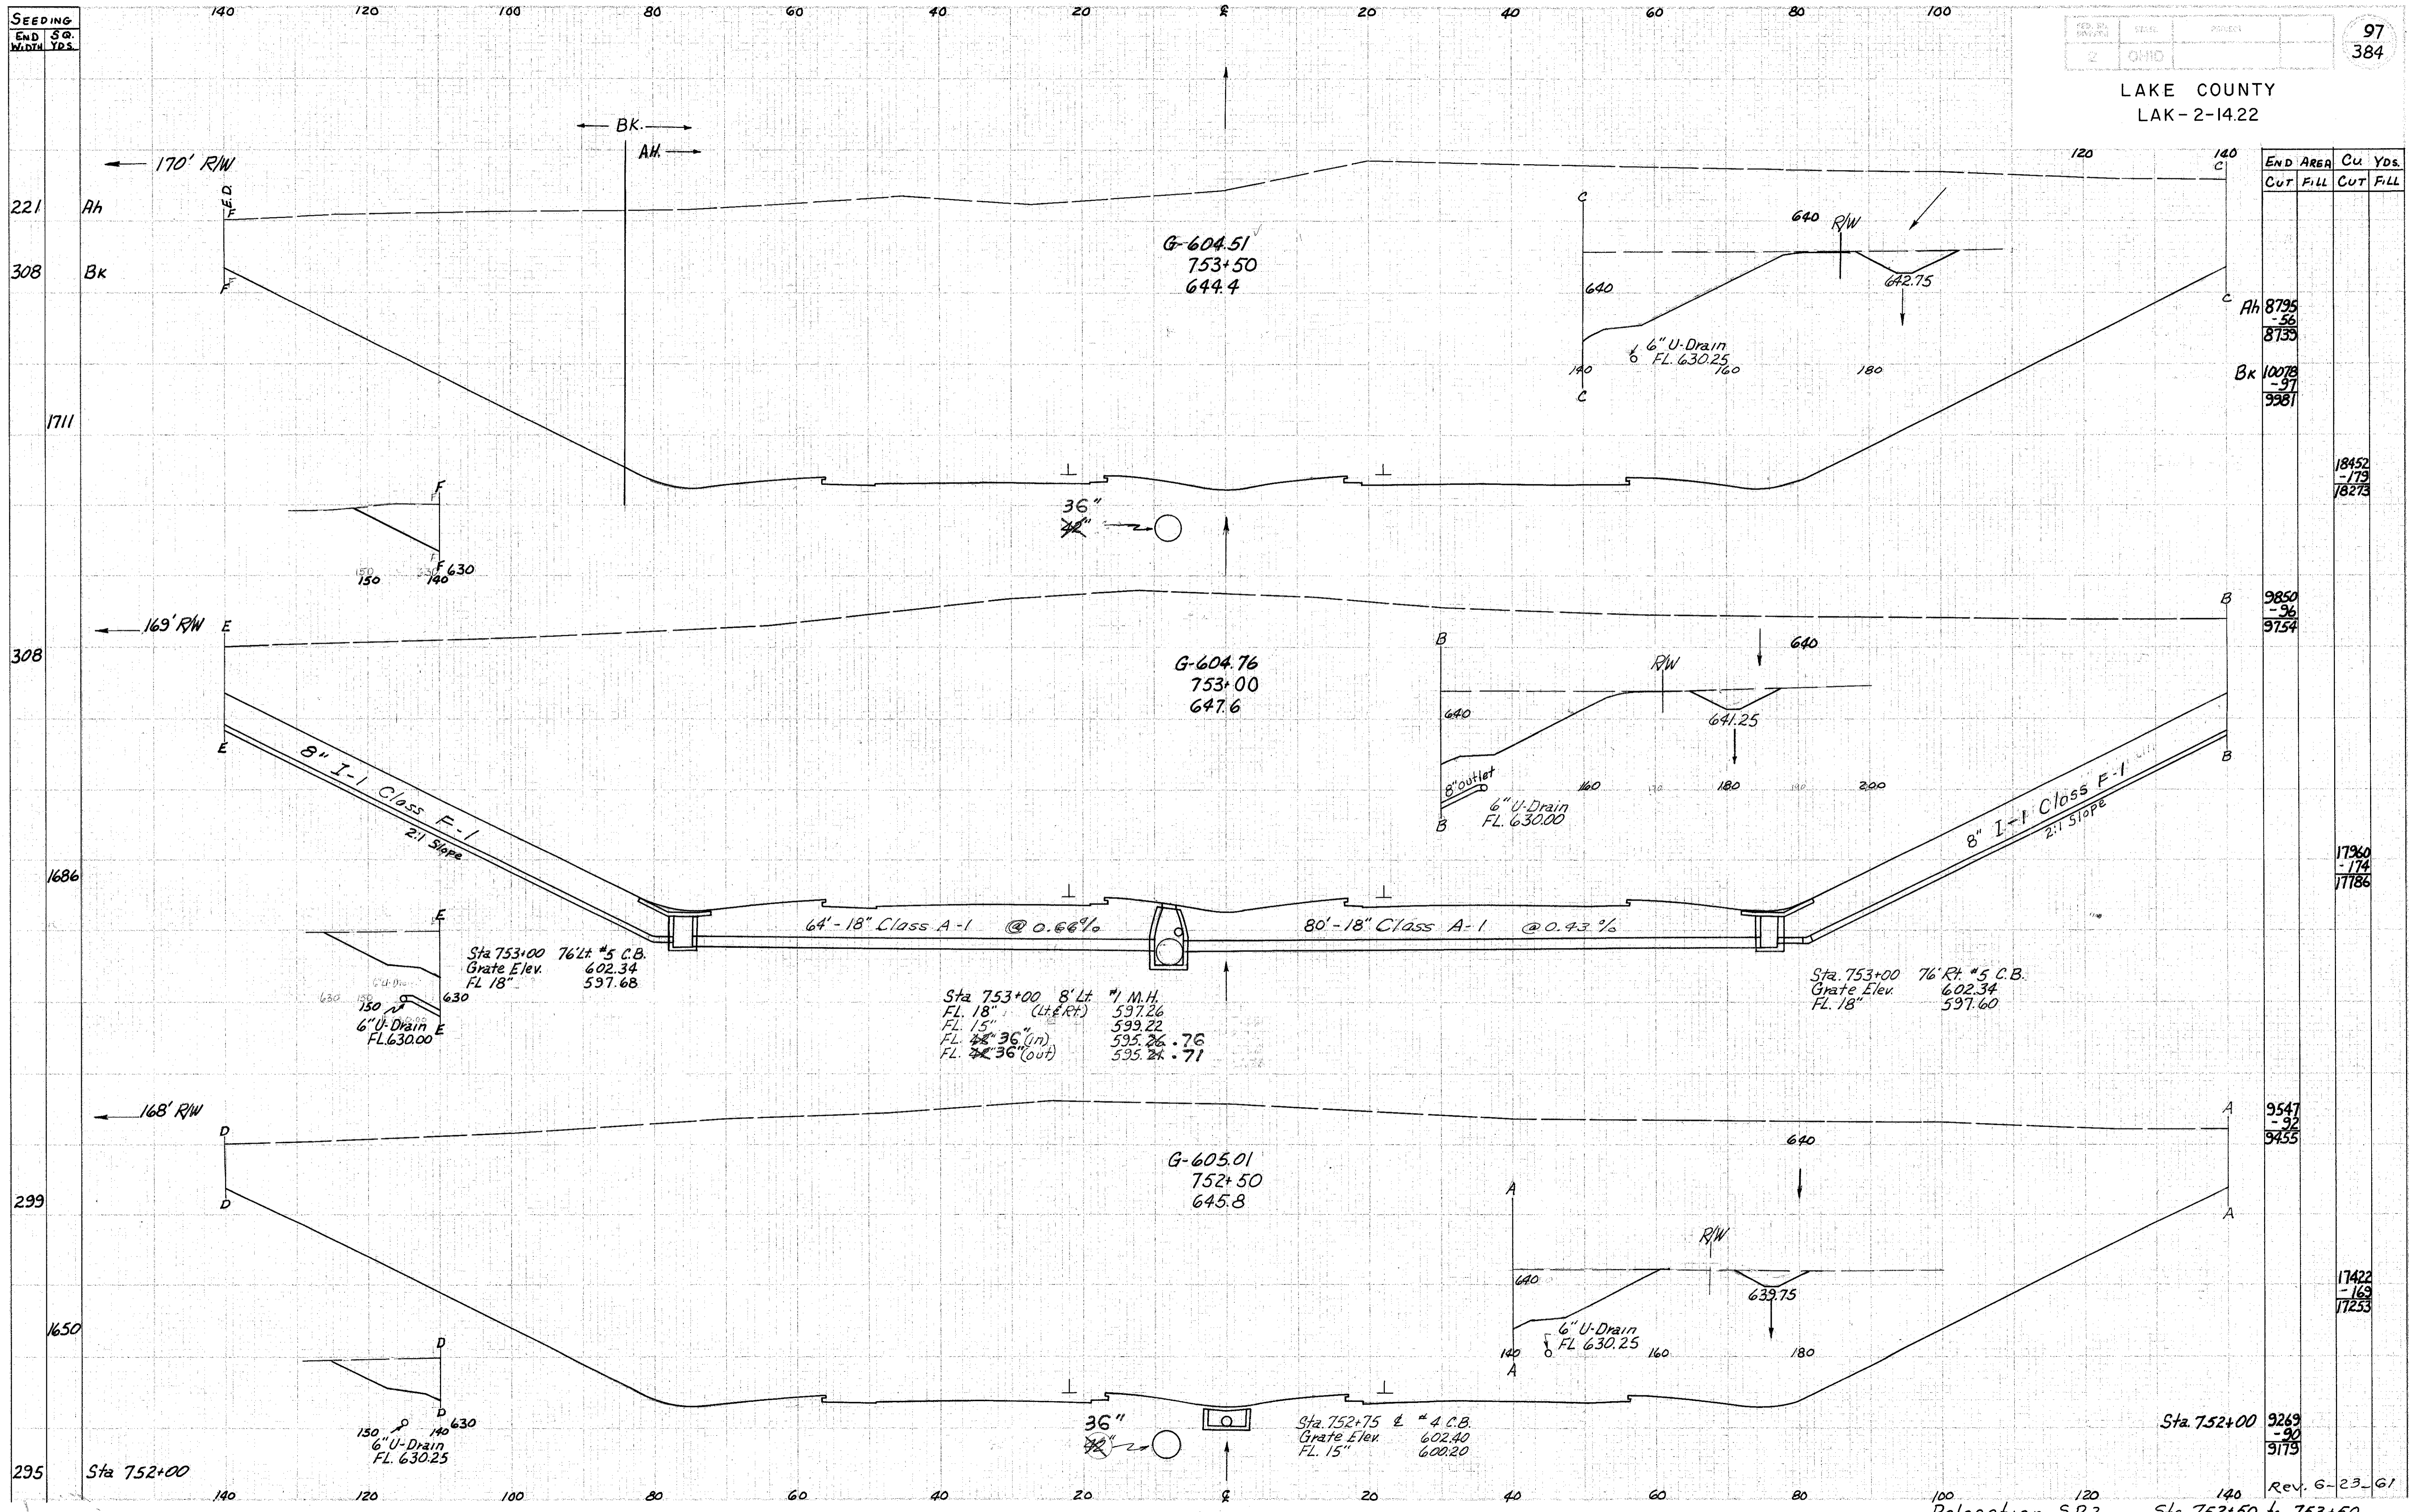

END STA.	AREA		Cu Yds.	
	Cut	Fill	Cut	Fill
221				
308				
1711				
308				
1686				
299				
1650				
235				
8795				
8739				
10078				
9981				
18452				
179				
18273				
9850				
9754				
17960				
174				
17786				
9547				
9455				
17422				
169				
17253				
9269				
9179				