


Seeding  
End Width  
59  
Yds.

LAKE COUNTY  
LAK-2-14.22

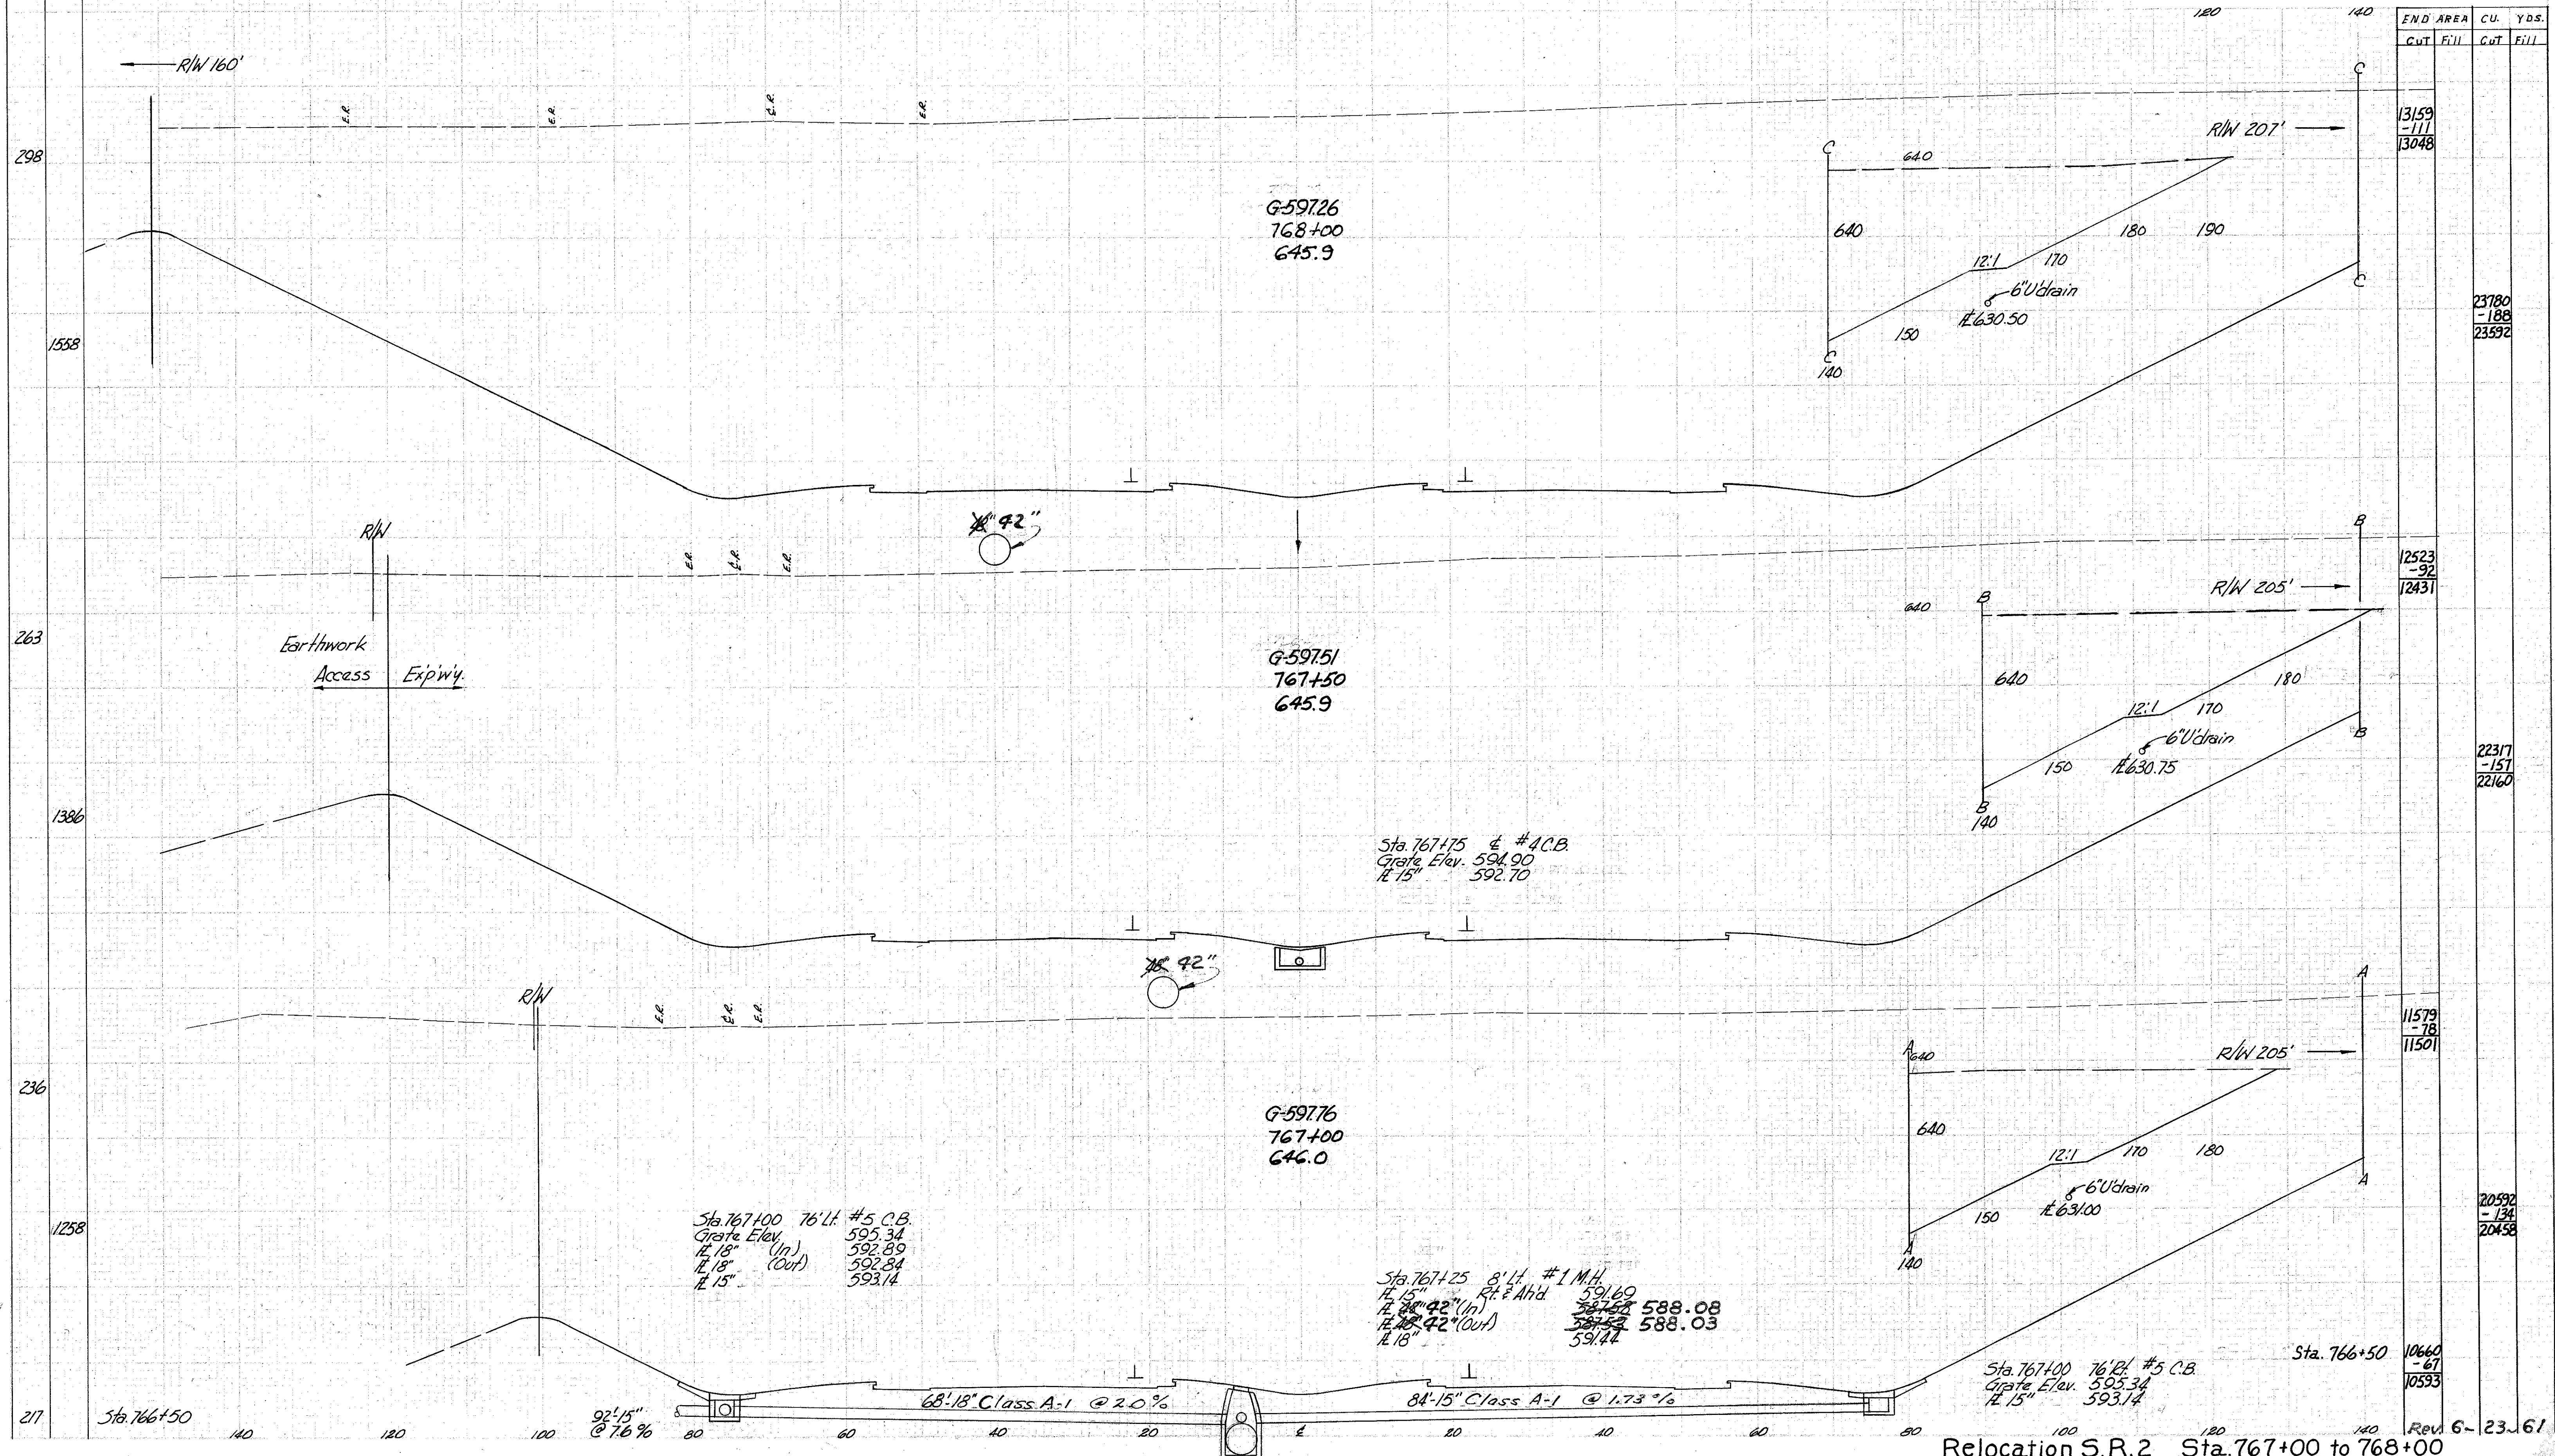

END AREA	CU.		YDS.
	CUT	FILL	
13159 -111			23780
13048			188
			23592
12523 -92			22317
12431			151
			22160
11579 -78			20592
11501			134
			20458
10660 -67			10660
10593			67
			10593

Sta. 767+00 76' L.I. #5 C.B.  
Grate Elev. 595.34  
12' 18" (In) 592.89  
12' 18" (Out) 592.84  
12' 15" 593.14

Sta. 767+25 8' L.I. #1 M.H.  
Rt. & Ahd. 591.69  
12' 15" 587.68 588.08  
12' 15" 587.52 588.03  
12' 18" 591.74

Sta. 767+00 76' L.I. #5 C.B.  
Grate Elev. 595.34  
12' 15" 593.14

Sta. 766+50 10660  
-67  
10593