


Seeding
End
Width
Sq.
Yds.

140 120 100 80 60 40 20 0 20 40 60 80 100

113
384

LAKE COUNTY
LAK-2-14.22

120 140
END AREA C.U. YDS.
CUT FILL CUT FILL

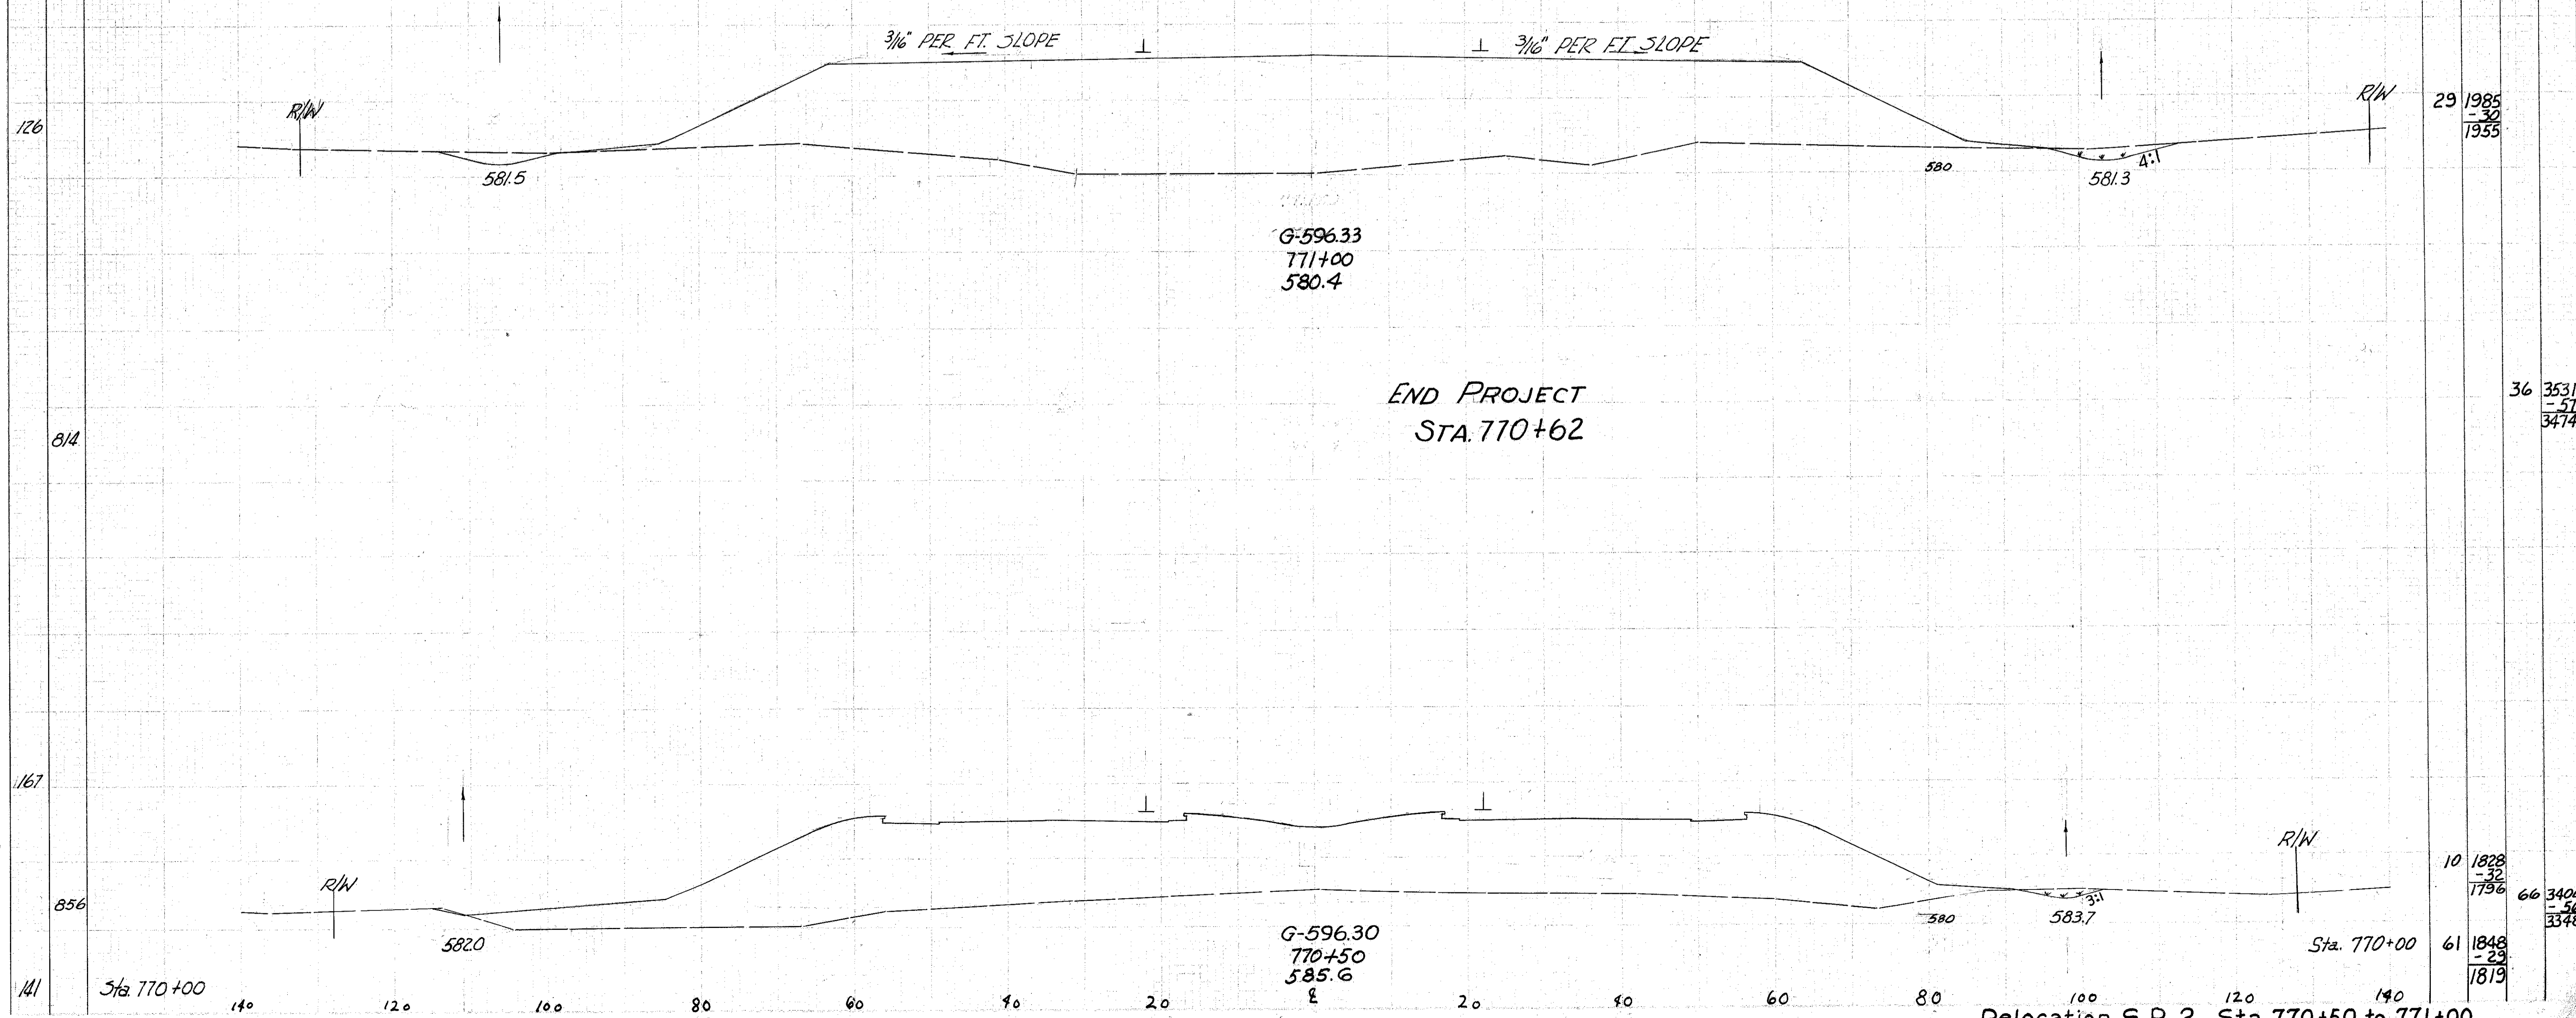

END	AREA	C.U.	YDS.
CUT	FILL	CUT	FILL
29	1985	-30	1955
36	3531	-57	3474
10	1828	-32	1796
61	1848	-23	1819
66	3404	-56	3348

Relocation S.R.2 Sta. 770+50 to 771+00