


Seeding
End Sta.
Width Yds.

LAKE COUNTY
LAK-2-14-22

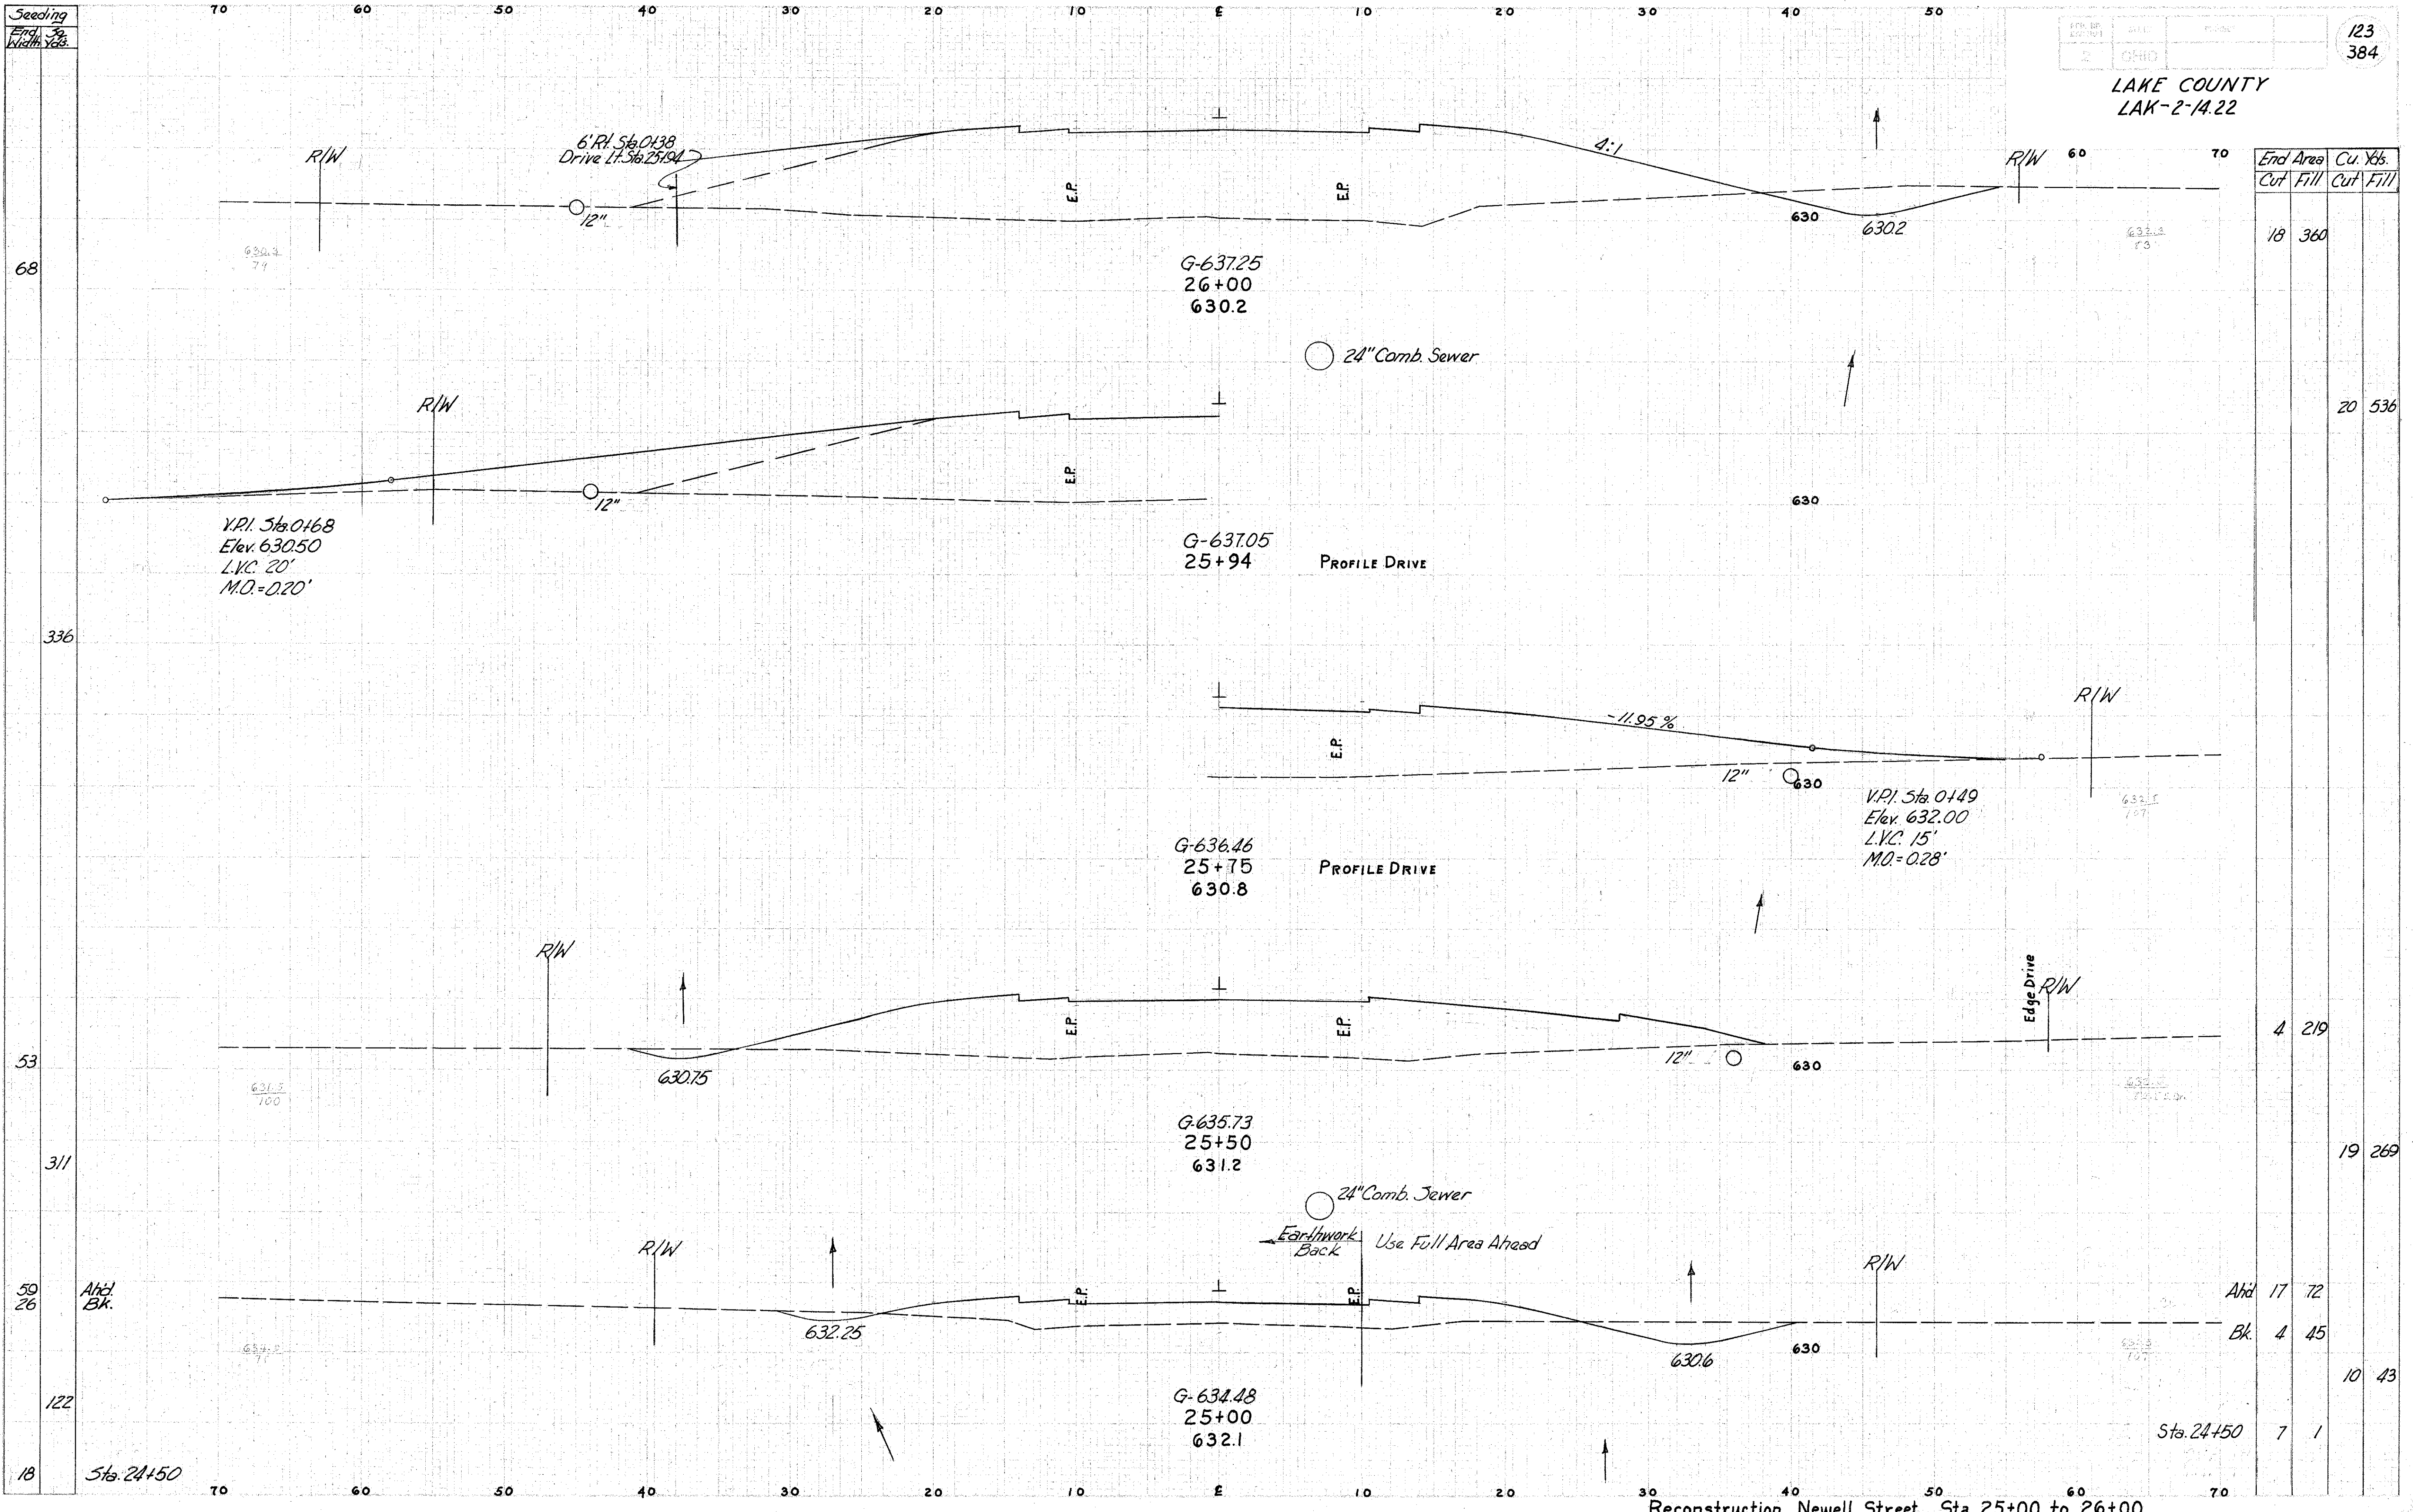

End Area	Cu. Yds.	
	Cut	Fill
18	360	
20	536	
4	219	
19	269	
17	72	
4	45	
10	43	
7	1	

Reconstruction Newell Street Sta. 25+00 to 26+00

68
336
53
311
50
26
122
18

Abol Bk.
Sta. 24+50

Abol Bk.
Sta. 24+50

plates B1 P1P