

Seeding  
End Area  
Width Yds.

70 60 50 40 30 20 10 0 10 20 30 40 50


DATE	BY	PROJECT
2	OMD	

128  
384

LAKE COUNTY  
LAK-2-14.22

60 70

End Area		Cu. Yds.	
Cut	Fill	Cut	Fill

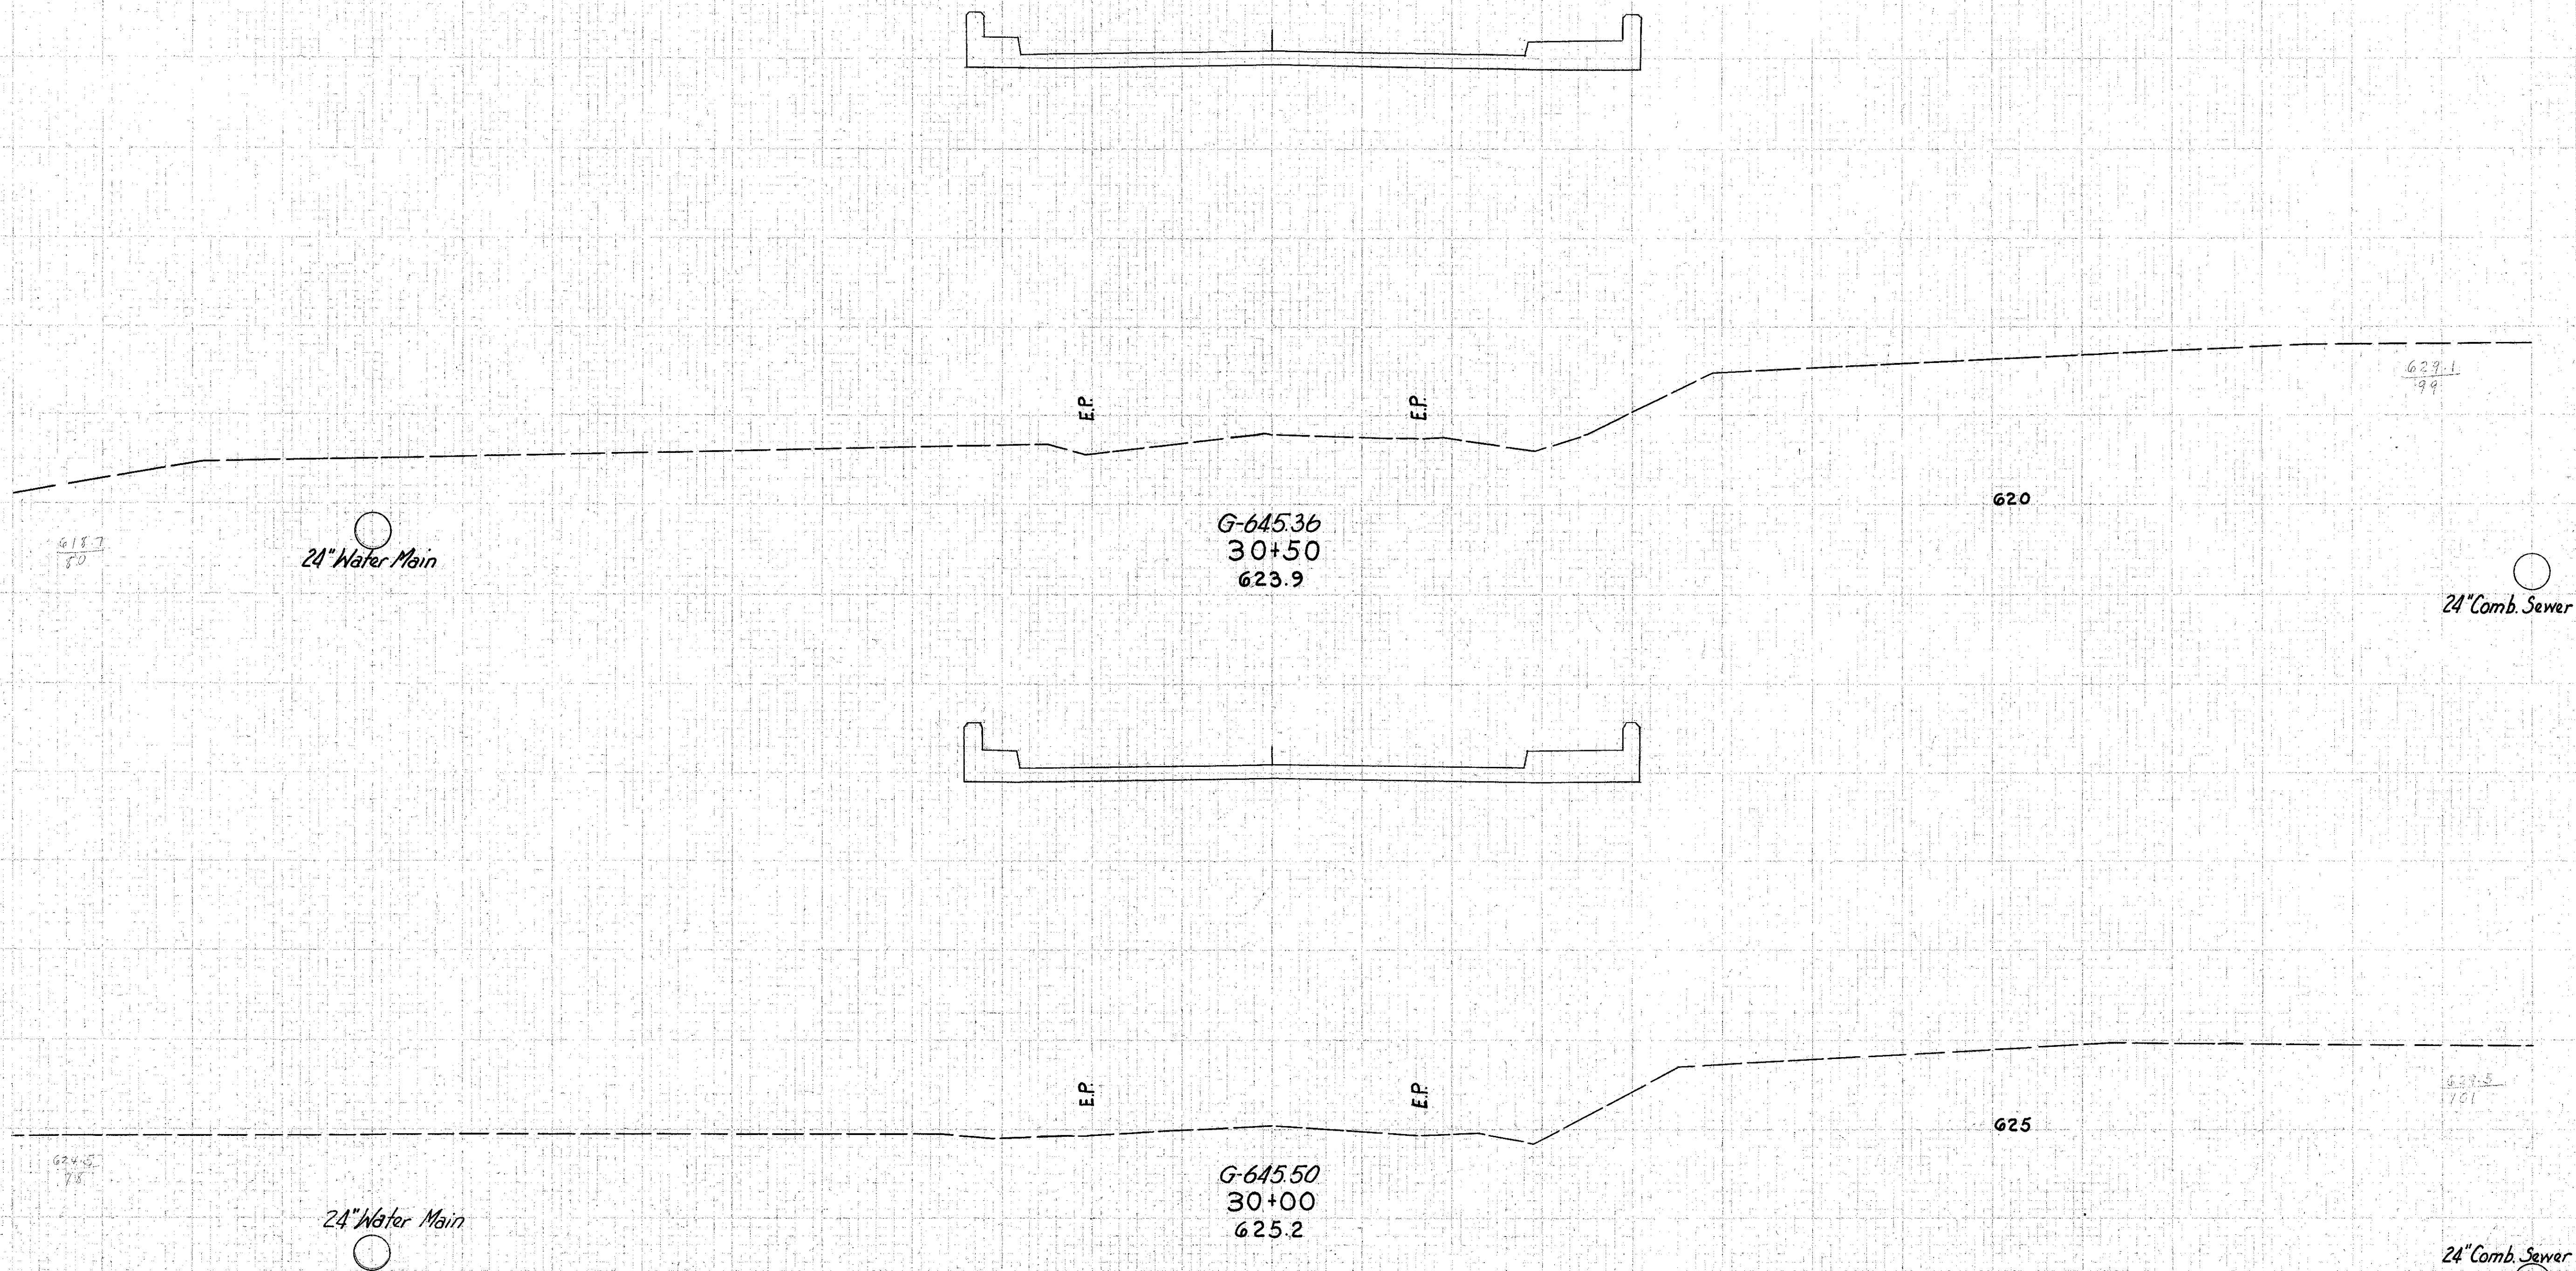

BX 5-19

70 60 50 40 30 20 10 0 10 20 30 40 50 60 70

Reconstruction Newell Street Sta. 30+00 to 30+50