


Seeding  
End Area  
Width Yds.

DATE	NO.	DATE	NO.
2	DMG		

129  
384

LAKE COUNTY  
LAK-2-14.22

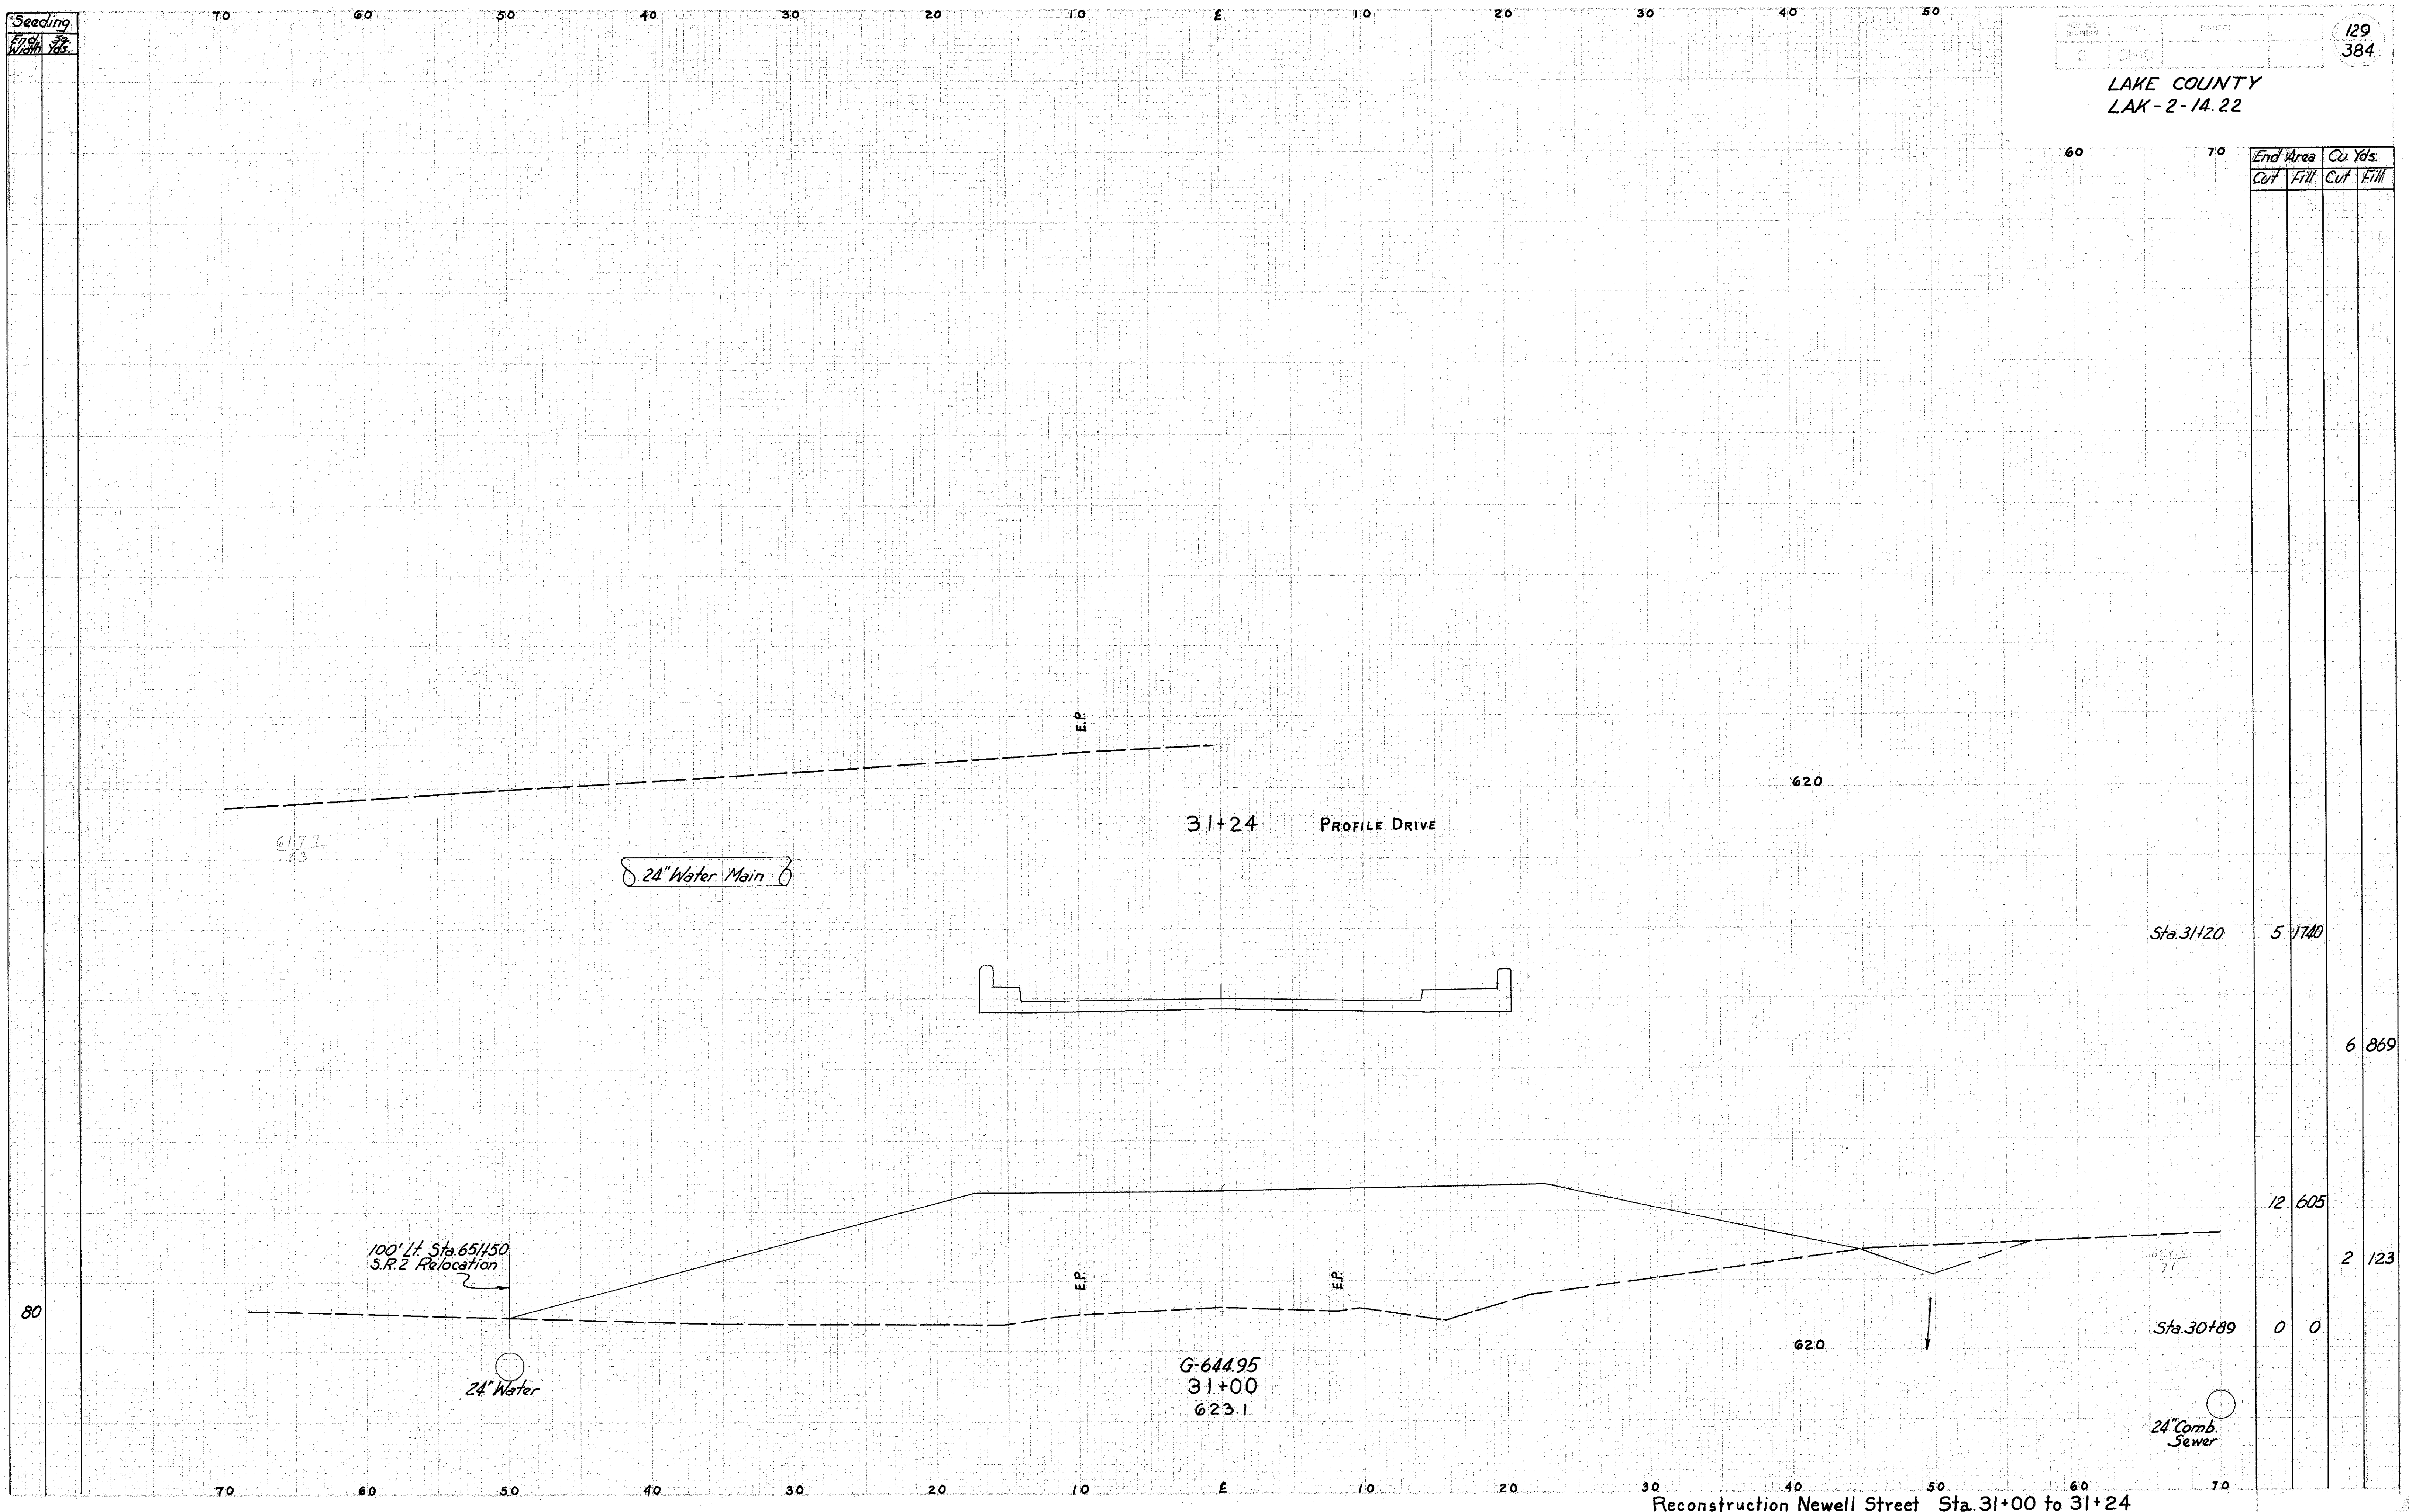

Reconstruction Newell Street Sta. 31+00 to 31+24

Sh. 3-13  
3-23