


Seeding
End Sta.
Width Yds.

LAKE COUNTY
LAK-2-14.22

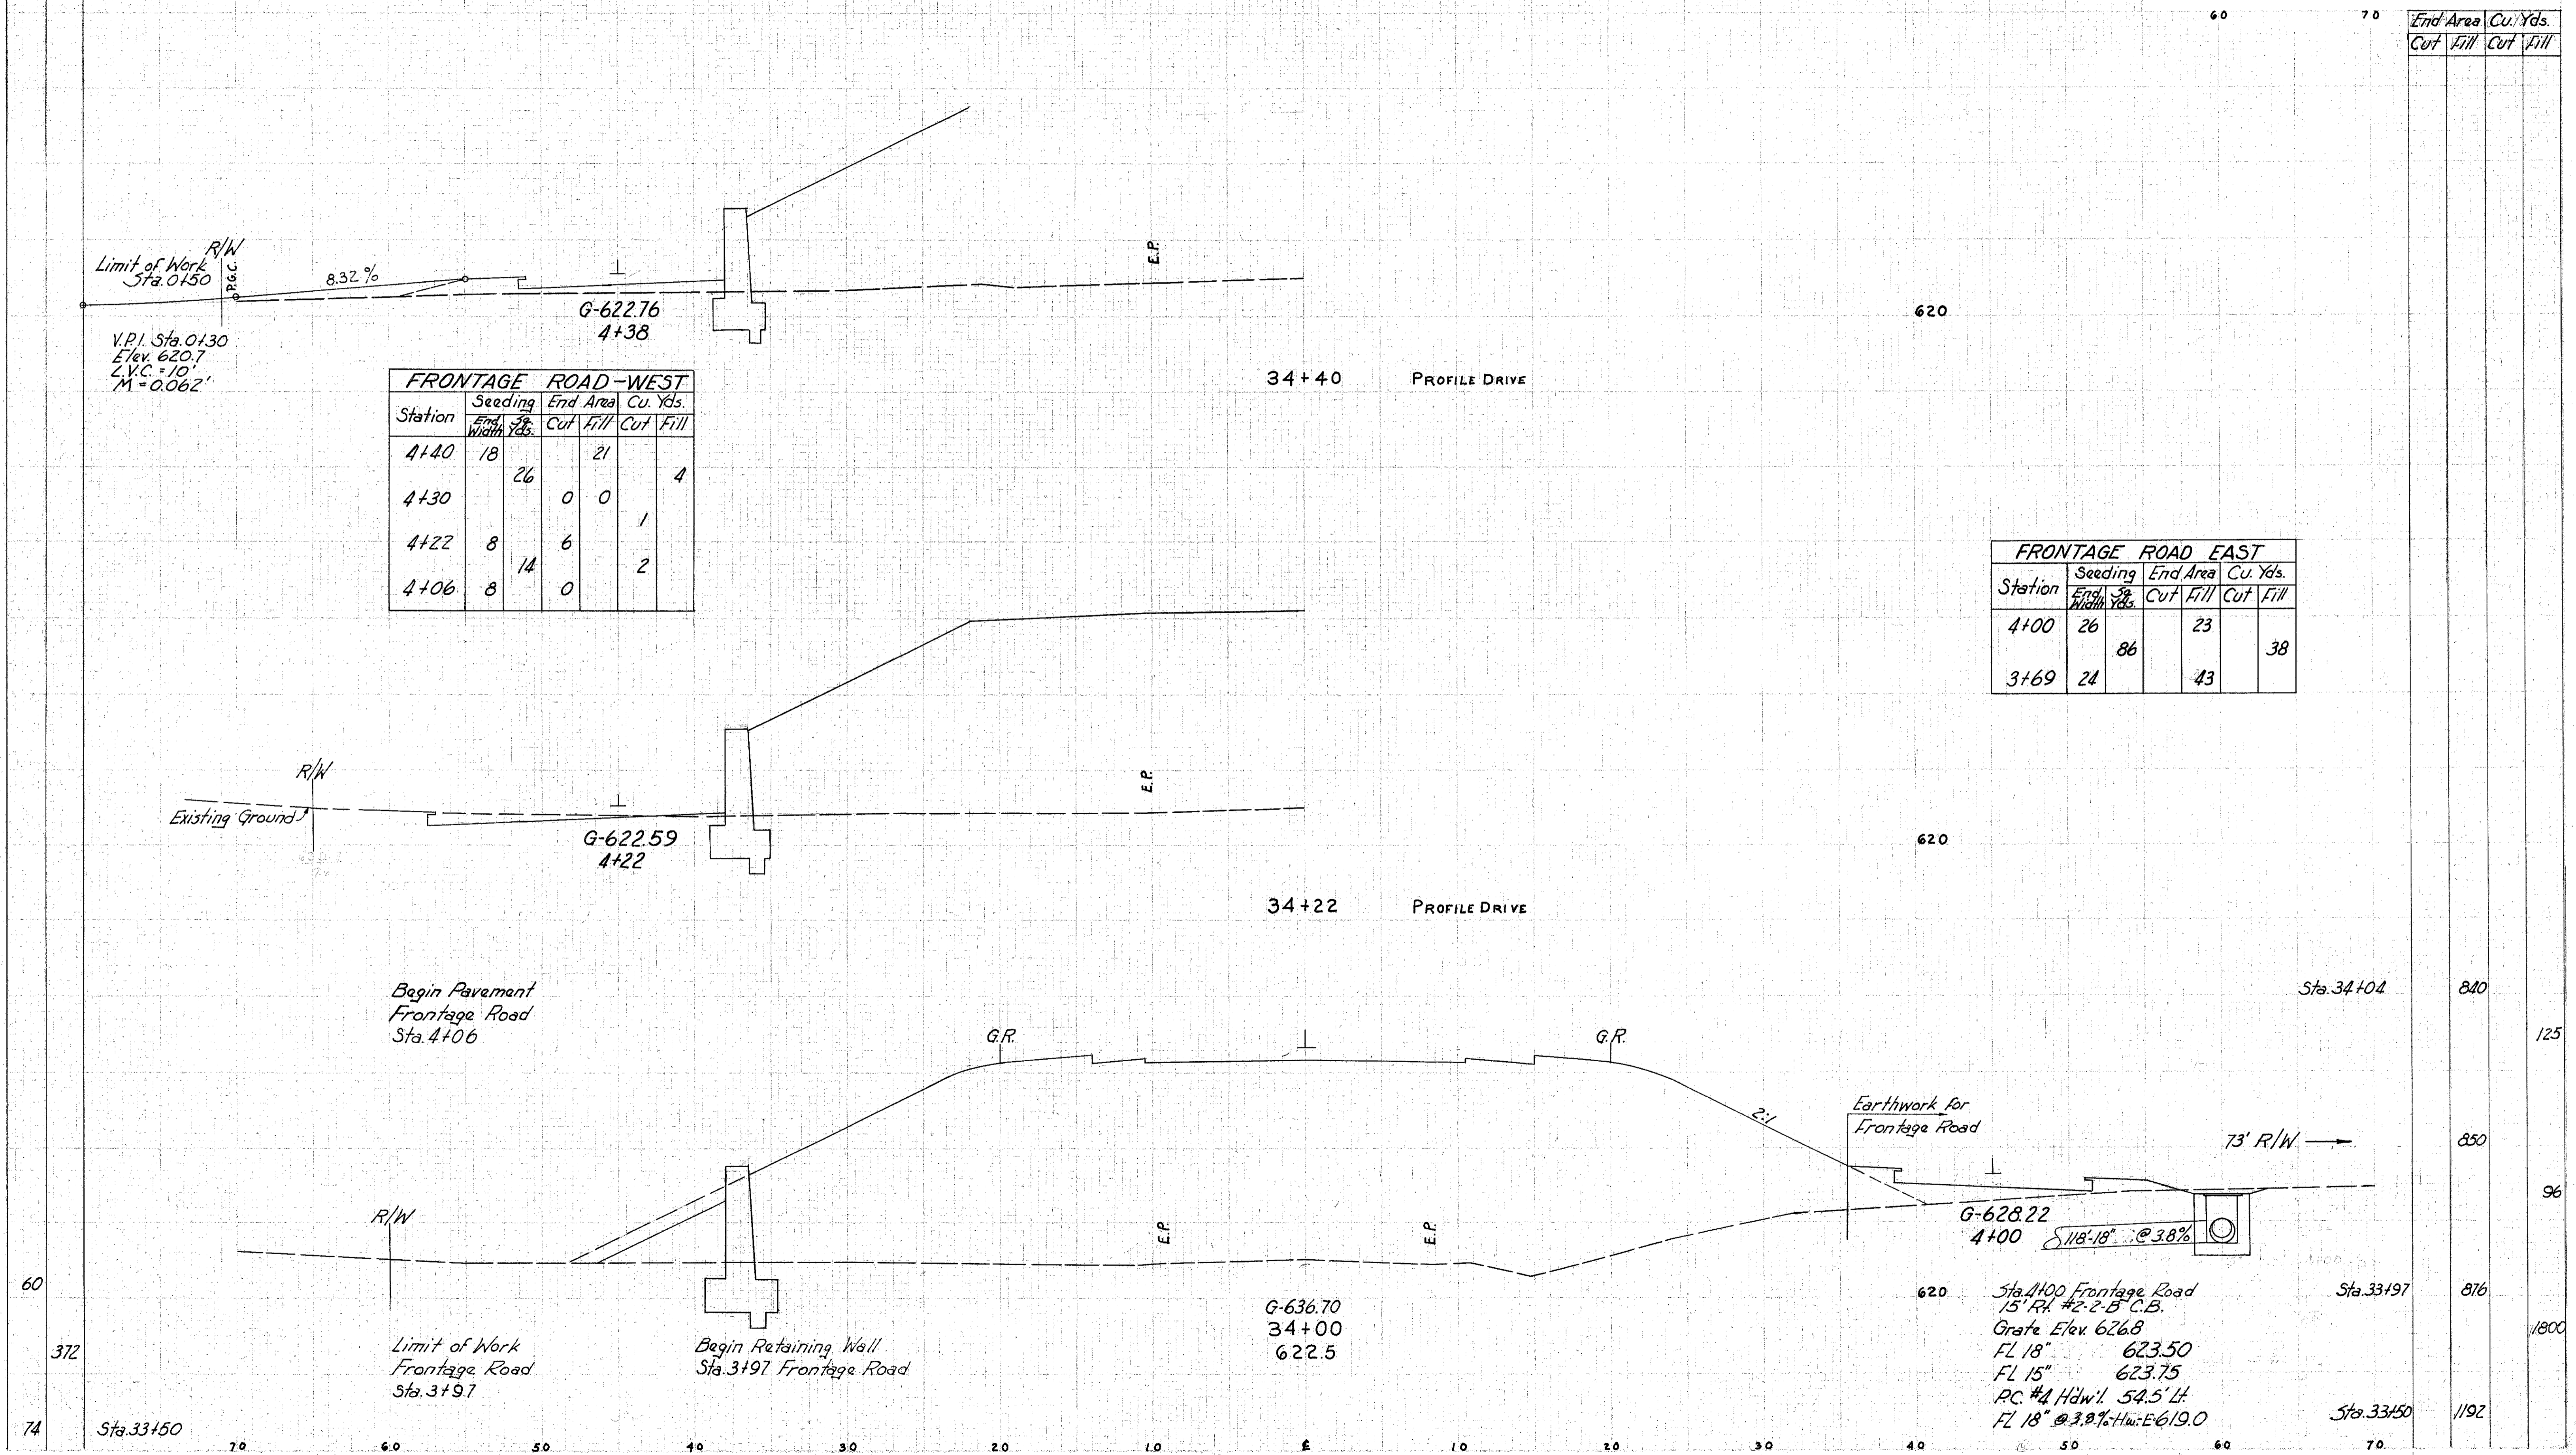

FRONTAGE ROAD - WEST

Station	Seeding		End Area		Cu. Yds.	
	End Sta.	Width Yds.	Cut	Fill	Cut	Fill
4+40	18	26	21	0	0	4
4+30			0	0		1
4+22	8	14	6	0	0	2
4+06	8		0			

FRONTAGE ROAD EAST

Station	Seeding		End Area		Cu. Yds.	
	End Sta.	Width Yds.	Cut	Fill	Cut	Fill
4+00	26	86	23	0	0	38
3+69	24		43			

End Area
Cut Fill
Cu. Yds.
Cut Fill

Sta. 34+04 840
125
850
96
620
Sta. 33+97 876
1800
Sta. 33+50 1192