


Seeding
End Area
Cu. Yds.

| FRONTAGE ROAD-WEST | | | | | |
|--------------------|---------------------------------|----------|------|----------|------|
| Station | Seeding End Area Cu. Yds. | End Area | | Cu. Yds. | |
| | | Cut | Fill | Cut | Fill |
| 6+25 | 0 | | | | |
| 6+00 | 39 | 54 | | | |
| Newell St 36+23 | | 122 | | | |
| Newell St 36+00 | | 0 | 0 | 13 | 14 |
| 5+75 | 49 | 29 | 19 | 15 | 68 |

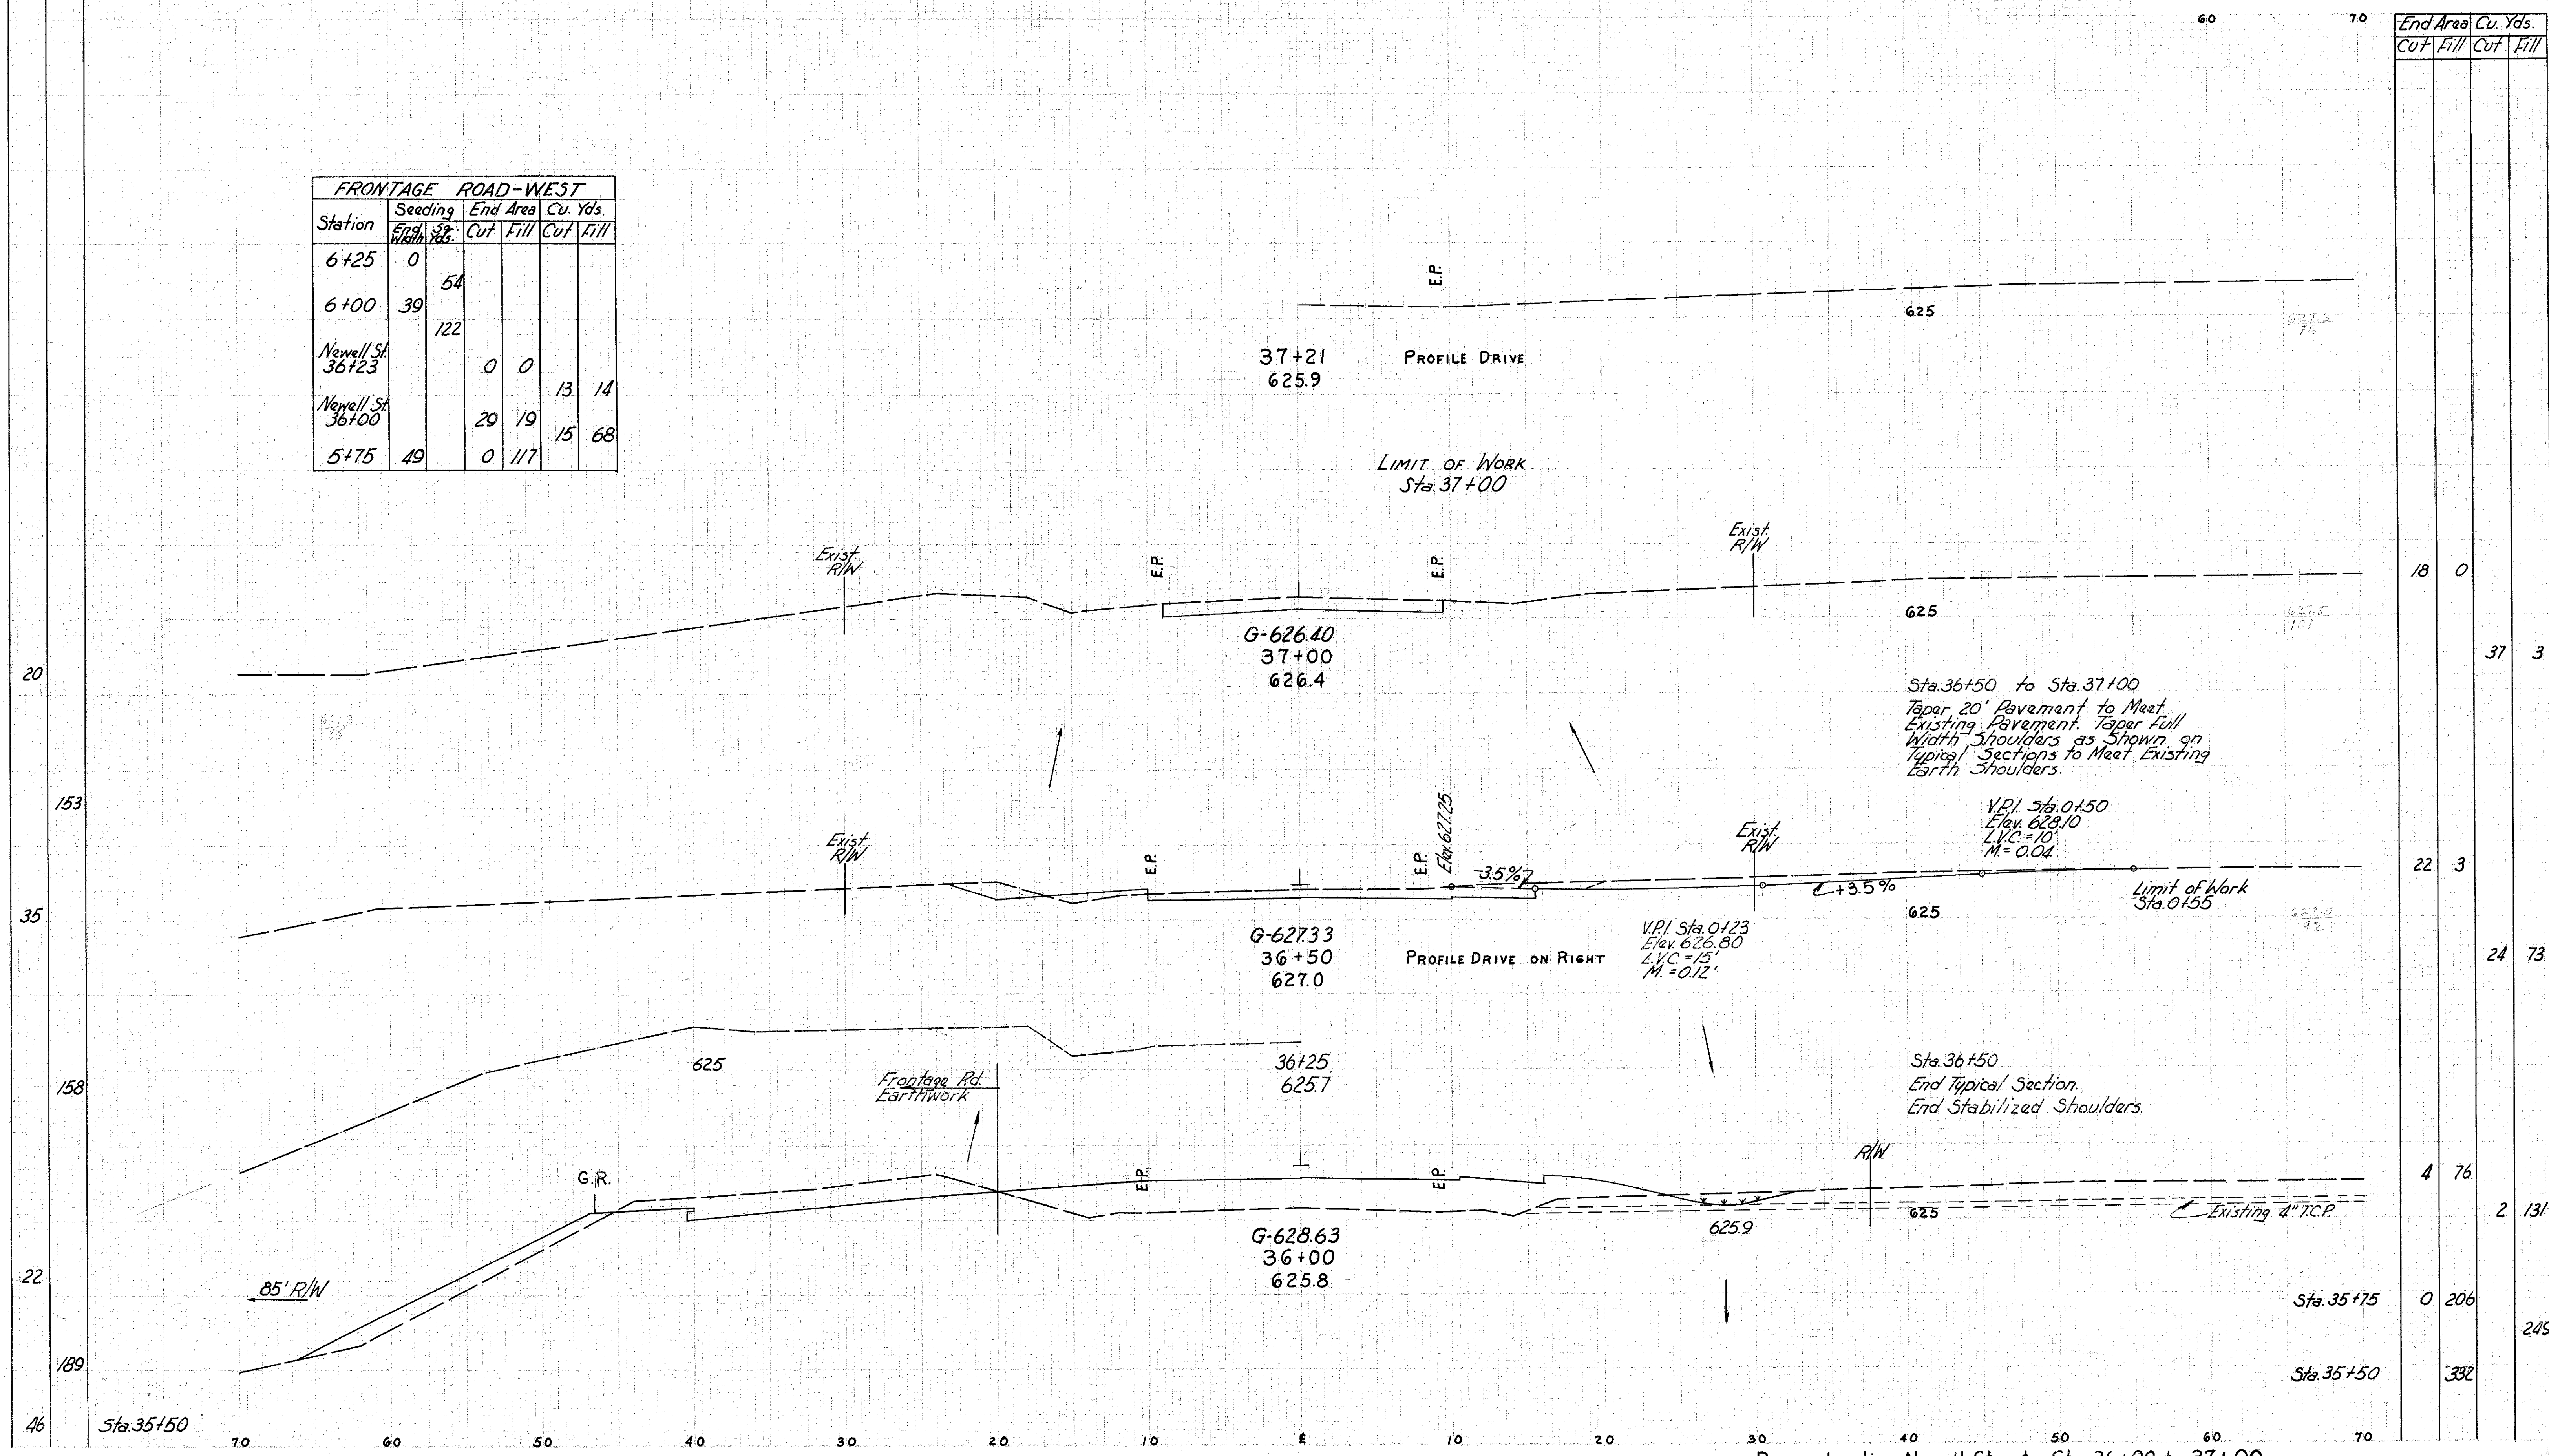

| End Area | Cu. Yds. | |
|----------|----------|------|
| | Cut | Fill |
| 18 | 0 | |
| 37 | 3 | |
| 22 | 3 | |
| 24 | 73 | |
| 4 | 76 | |
| 2 | 131 | |
| 0 | 206 | |
| | 332 | 249 |

Reconstruction Newell Street Sta. 36+00 to 37+00