


Seeding
End 50.
Width 74s.

LAKE COUNTY
LAK-2-14.22

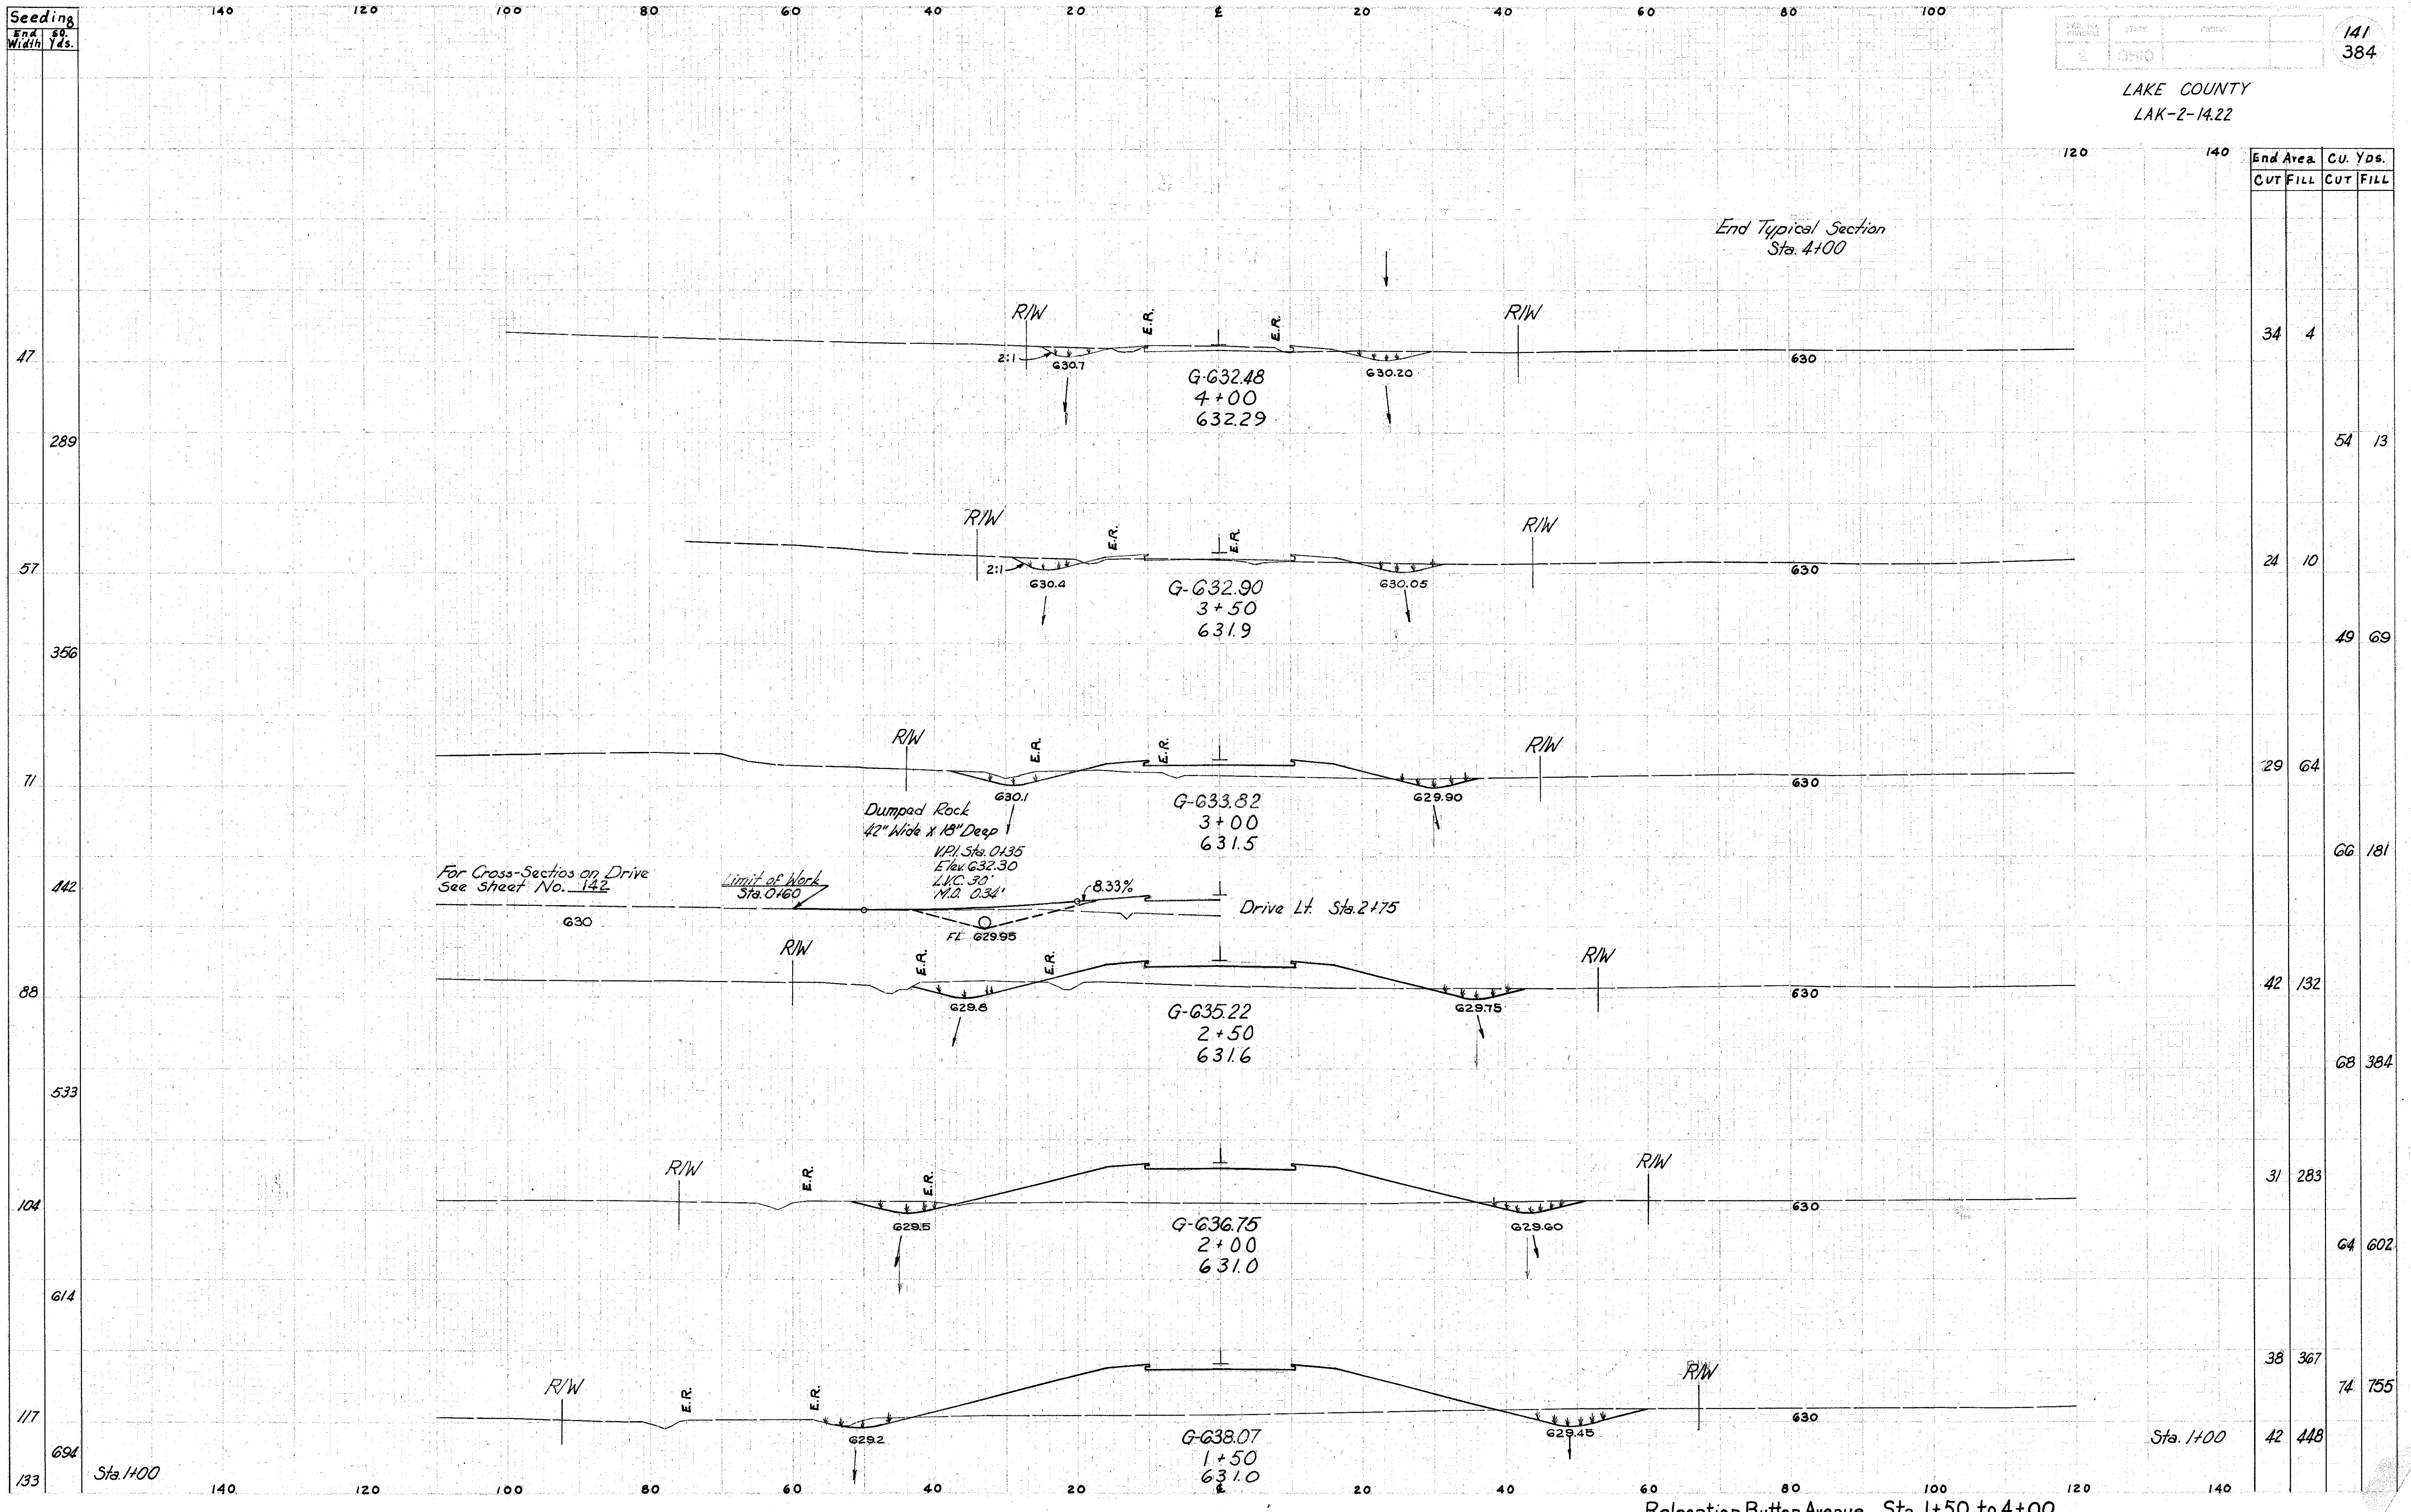

End Area		Cu. Yds.	
CUT	FILL	CUT	FILL
34	4	54	13
24	10	49	69
29	64	66	181
42	132	68	384
31	283	64	602
38	367	74	755
42	448		

Relocation Button Avenue Sta. 1+50 to 4+00