


LAKE COUNTY  
LAK-2-14.22

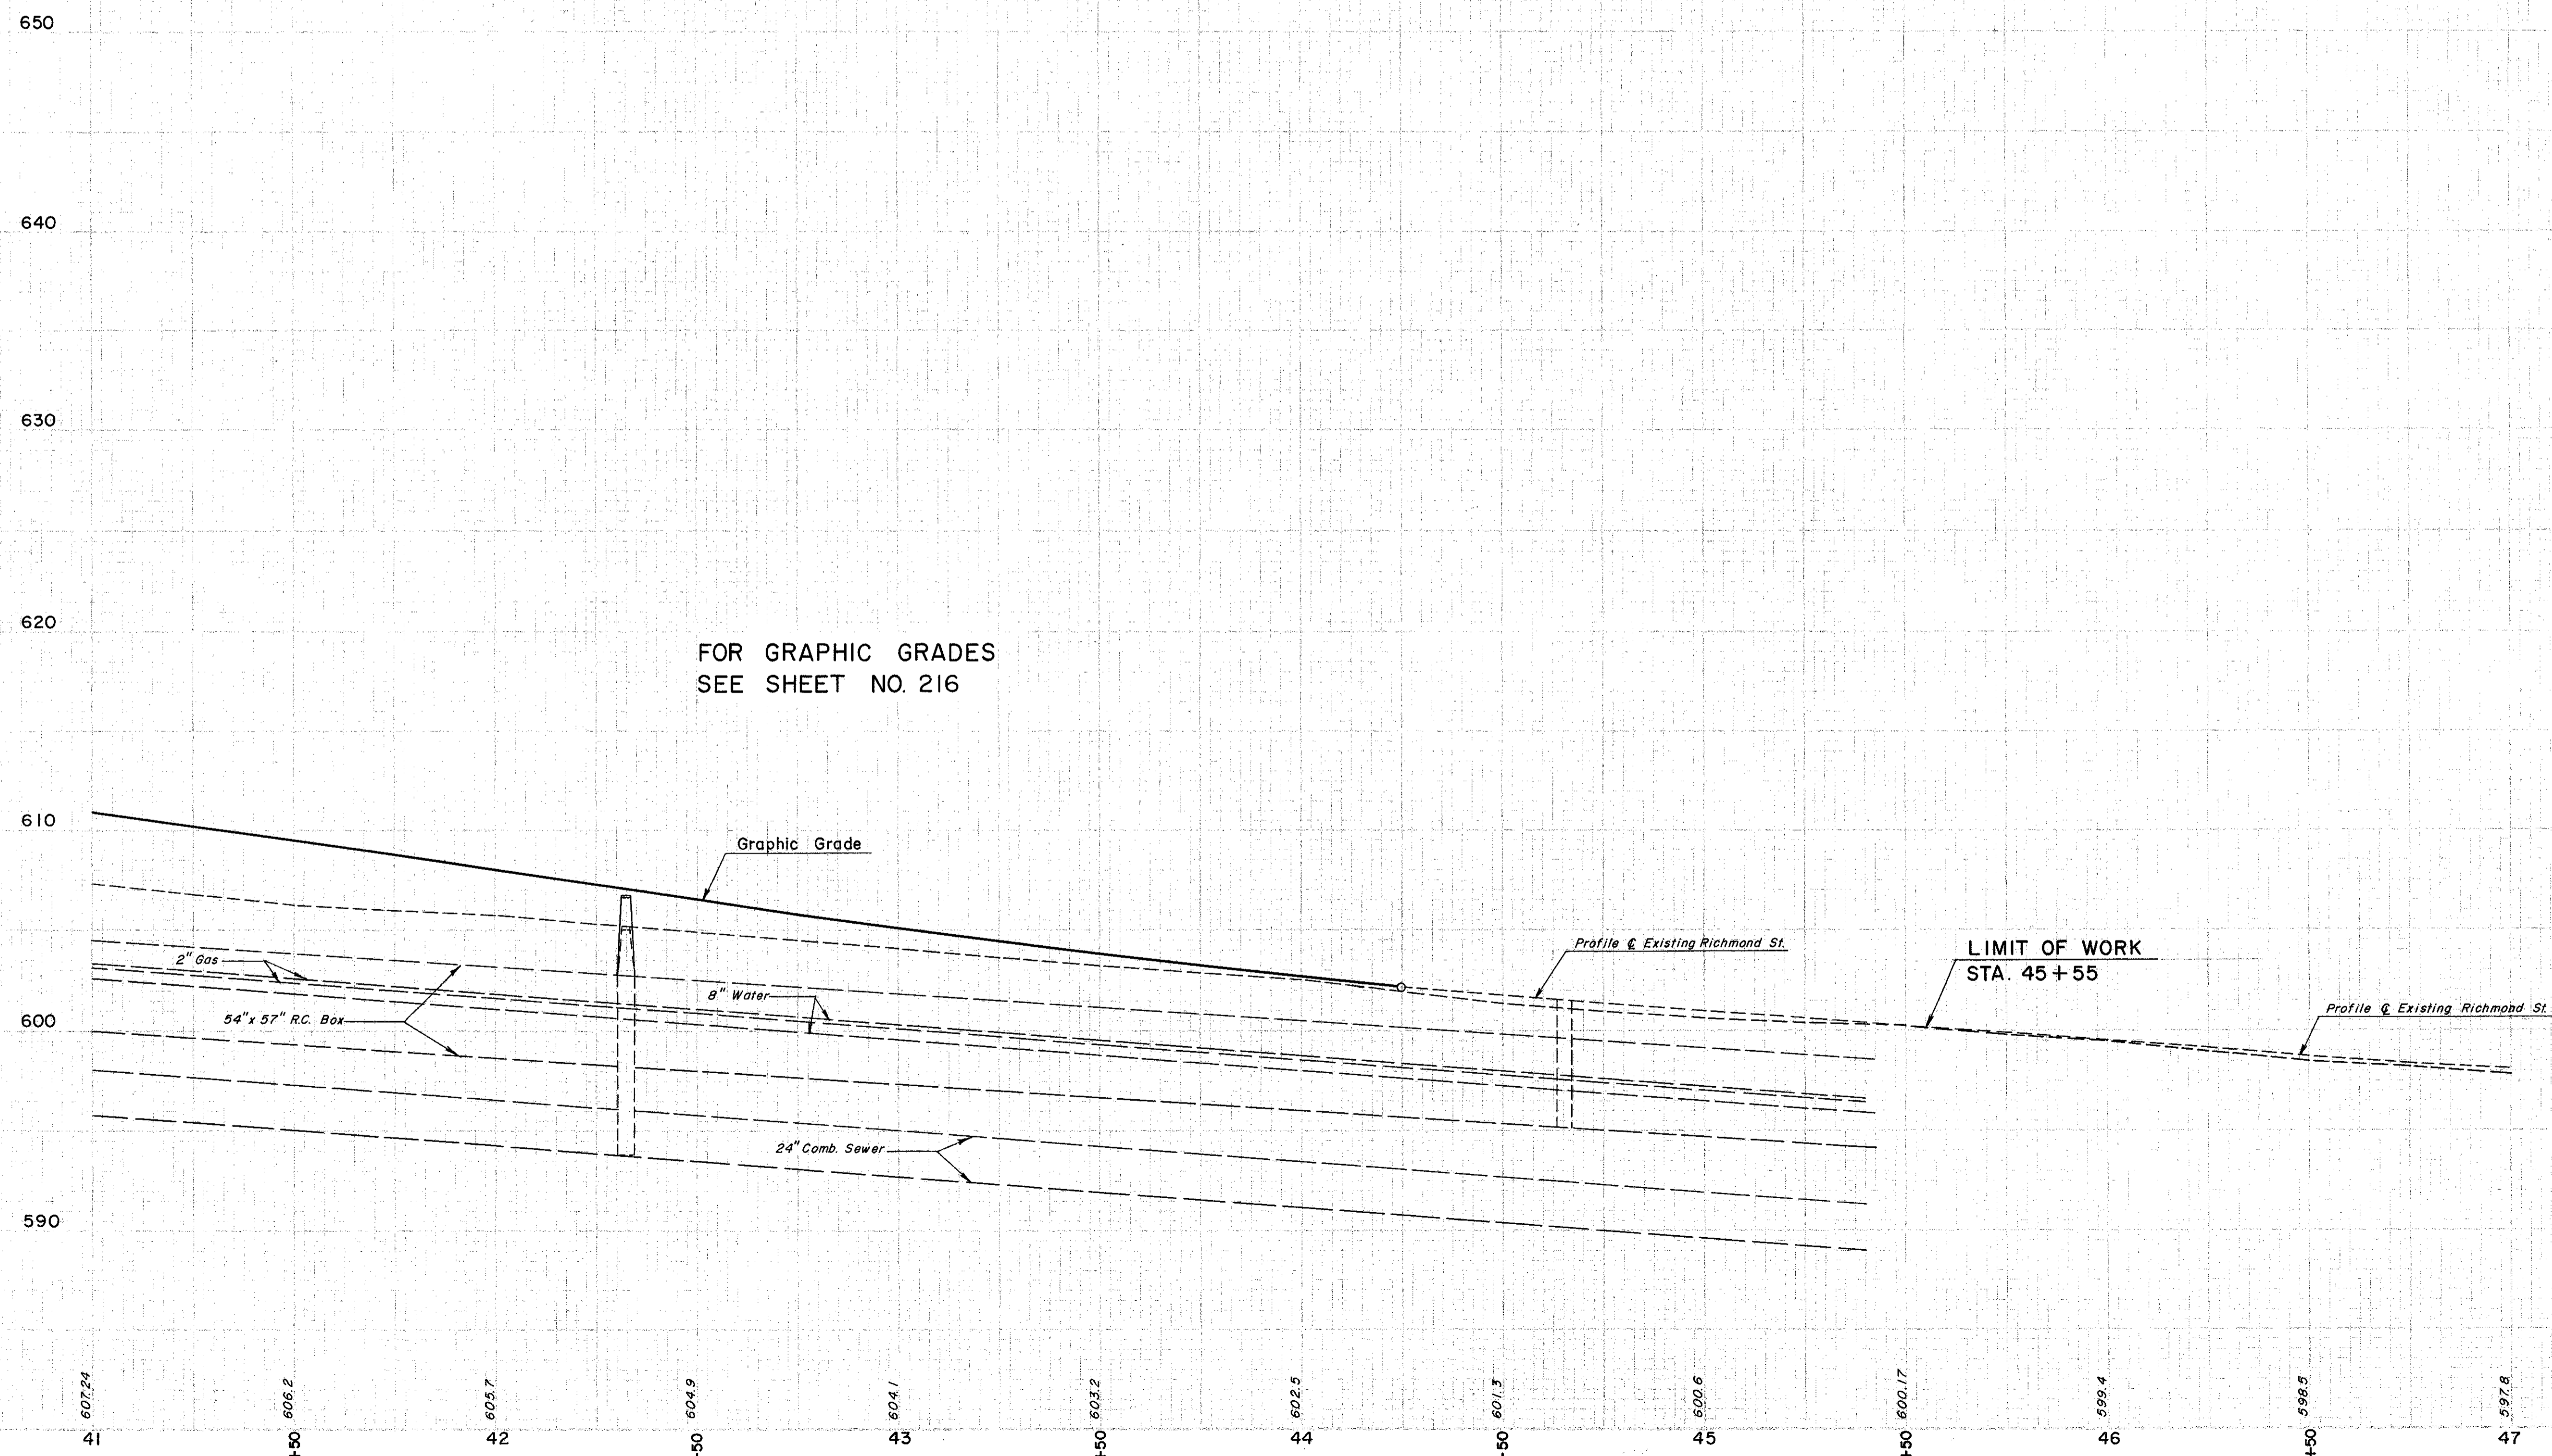

RELOC. RICHMOND ST. STA. 41+00 TO STA. 45+55