


Seeding  
End Sta  
Width Yds.

LAKE COUNTY  
LAK-2-14.22

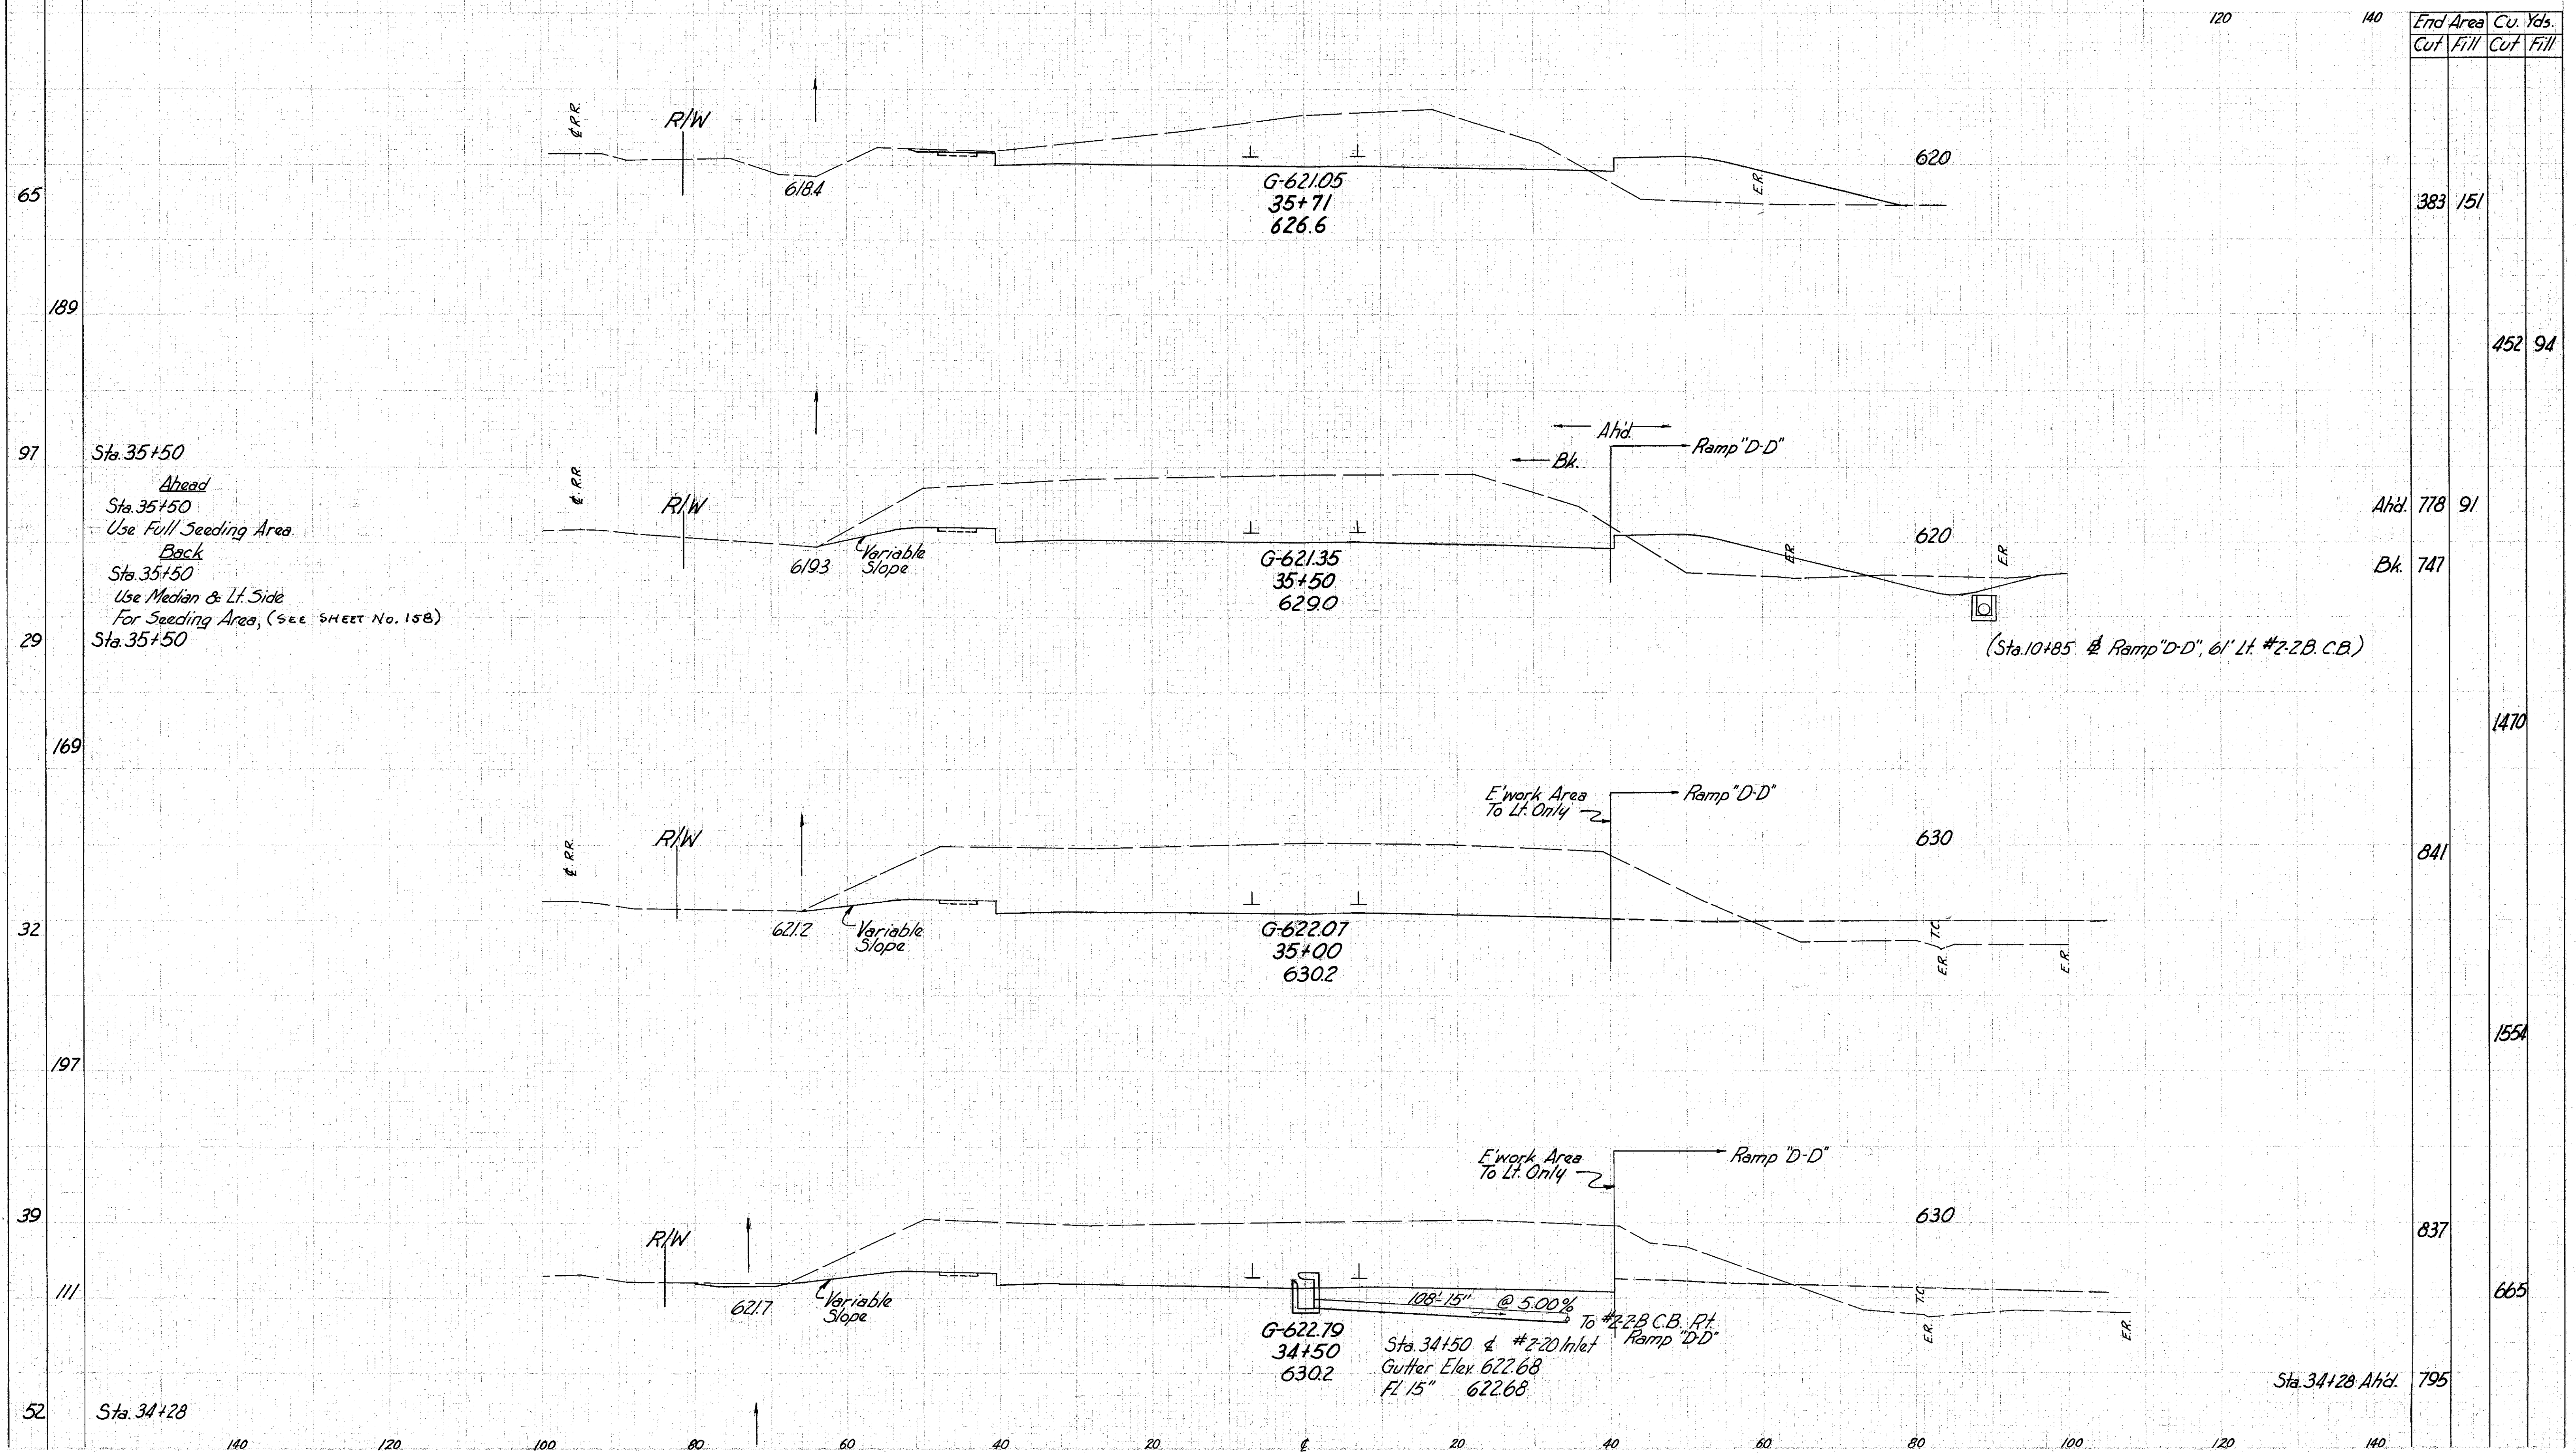

End Area		Cu. Yds.	
Cut	Fill	Cut	Fill
383	151		
		452	94
Ahd.	778	91	
Bk.	747		
		1470	
841			
		1554	
837			
		665	
		795	