


Seeding
End Width
Sp.

2	CHG	
---	-----	--

182
384

LAKE COUNTY
LAK-2-14.22

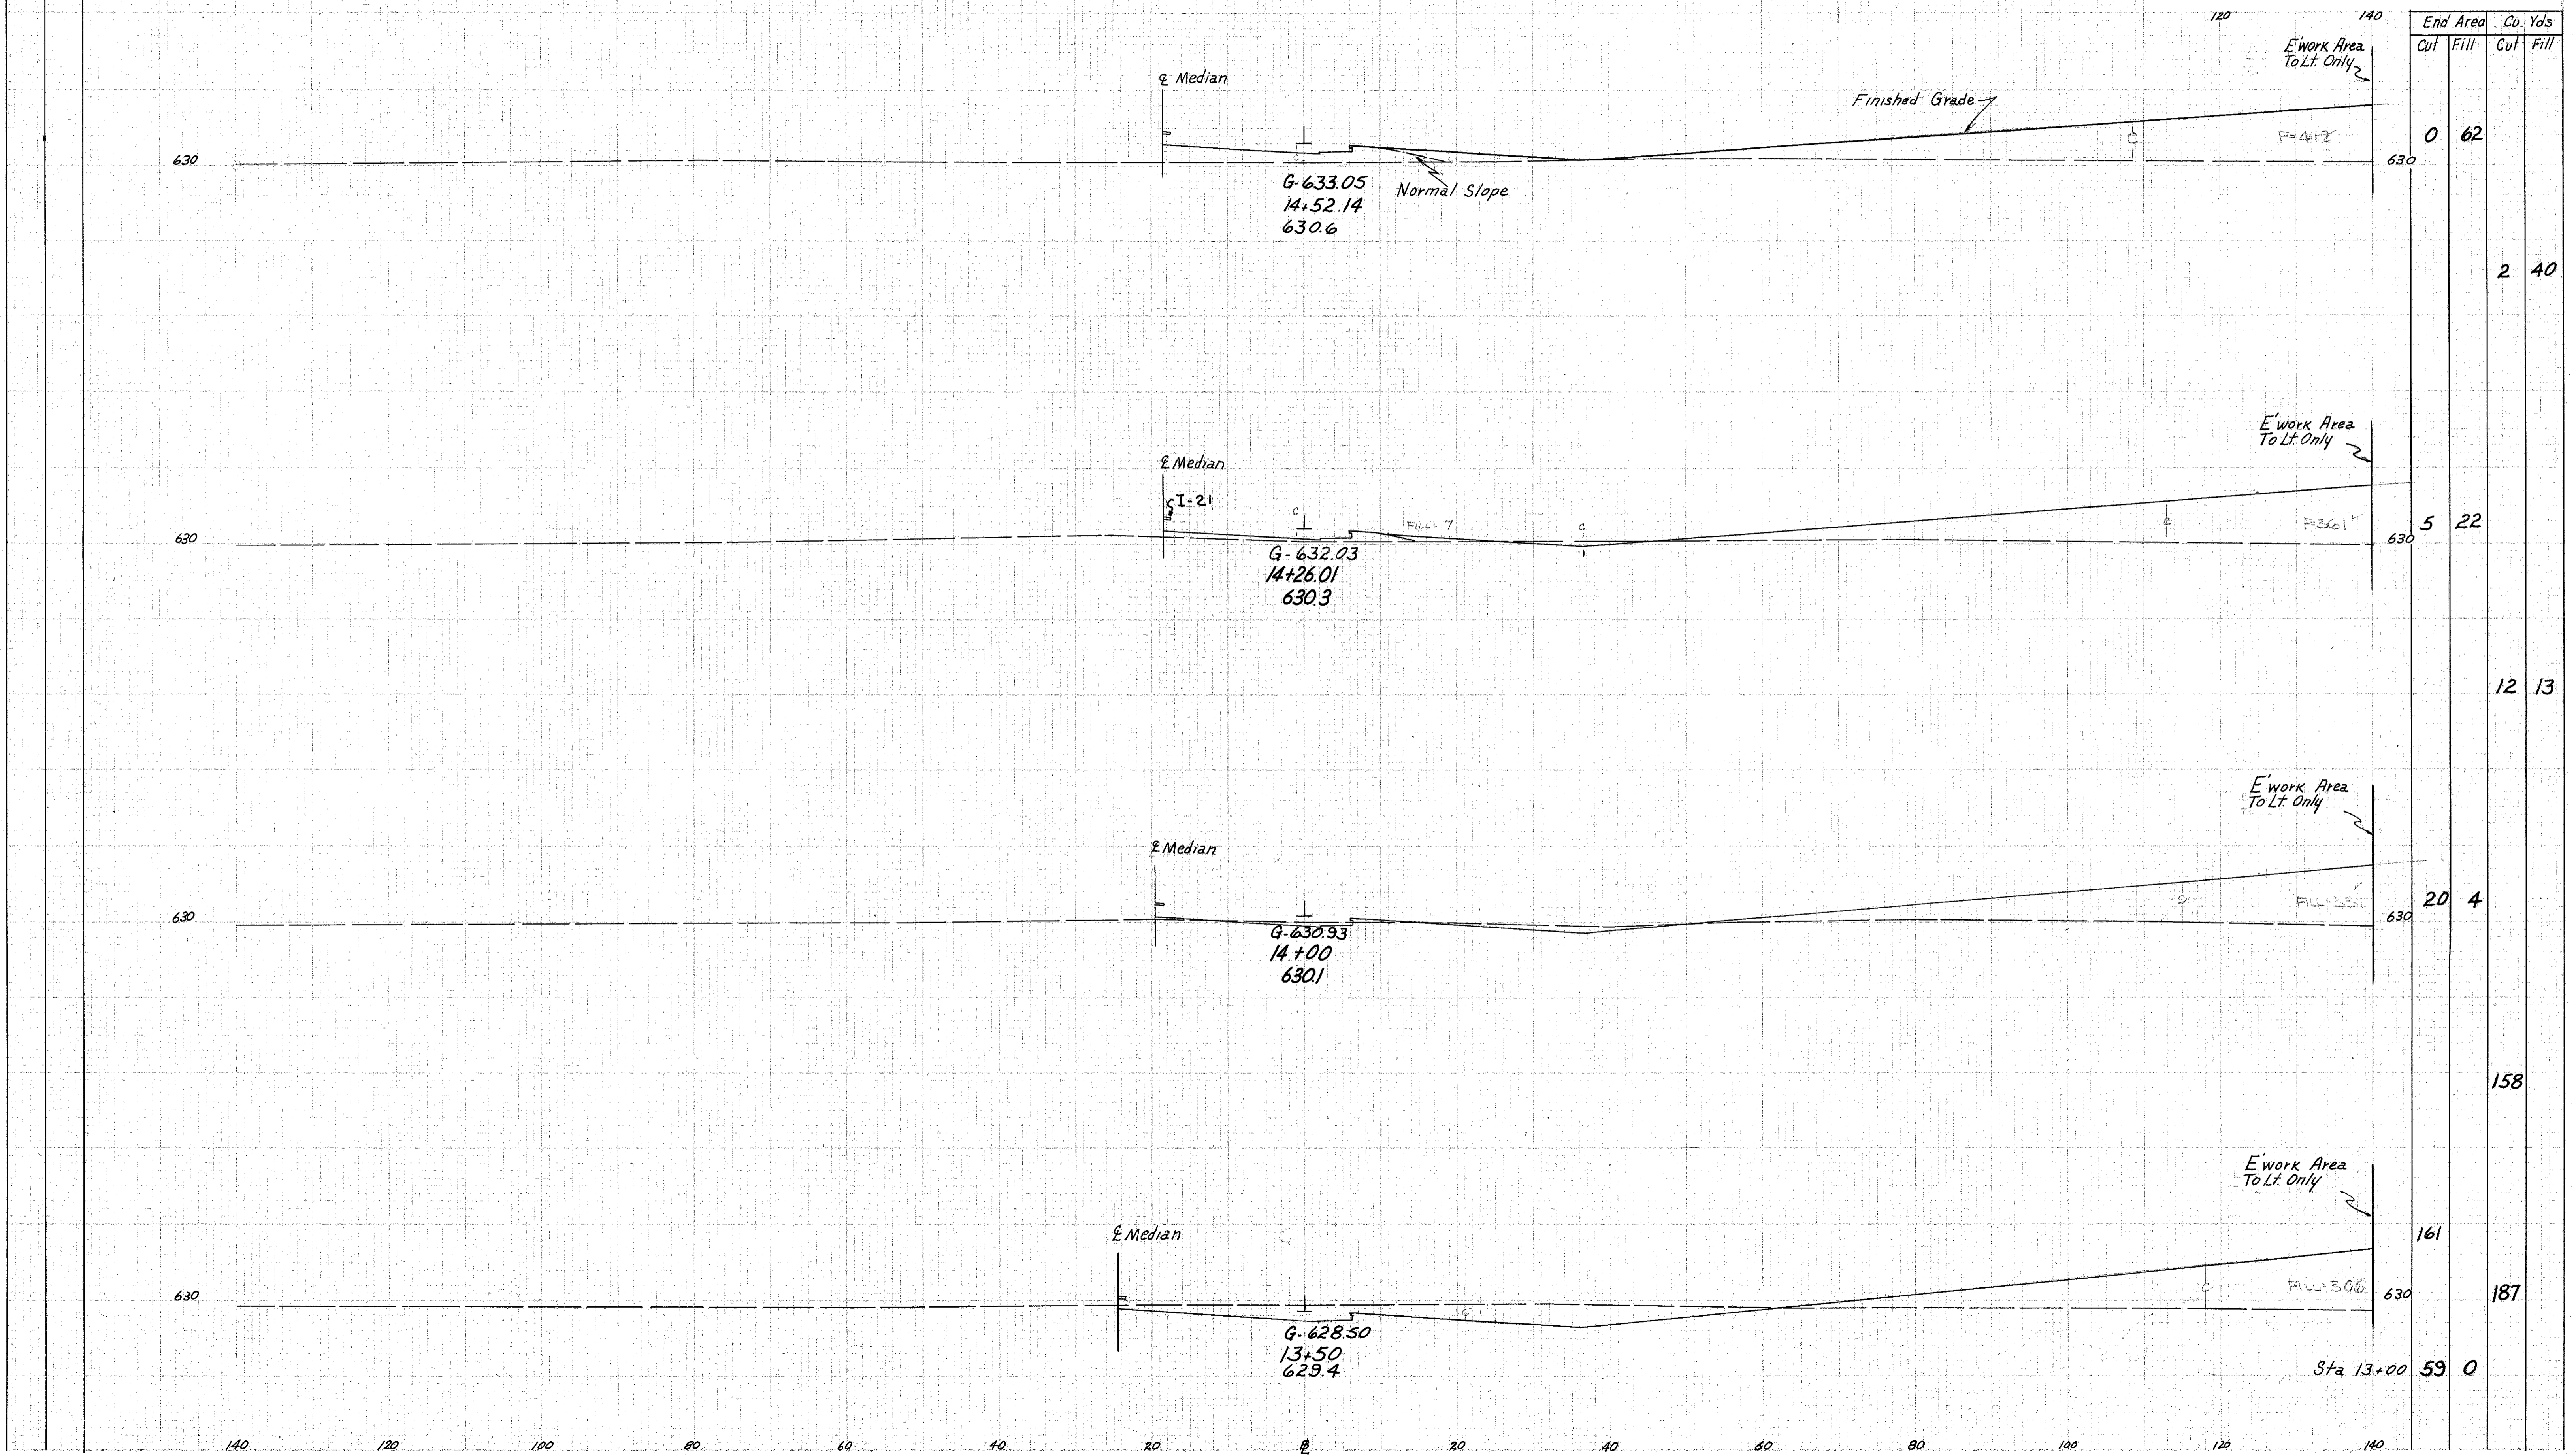

End Area		Cu. Yds	
Cut	Fill	Cut	Fill
0	62		
		2	40
5	22		
		12	13
20	4		
		158	
161			
		187	
Sta 13+00	59	0	

Ramp C-C Sta. 13+50 to Sta. 14+52.14