


Seeding  
End Width SQ. YDS.

191  
384

LAKE COUNTY  
LAK-2-14.22

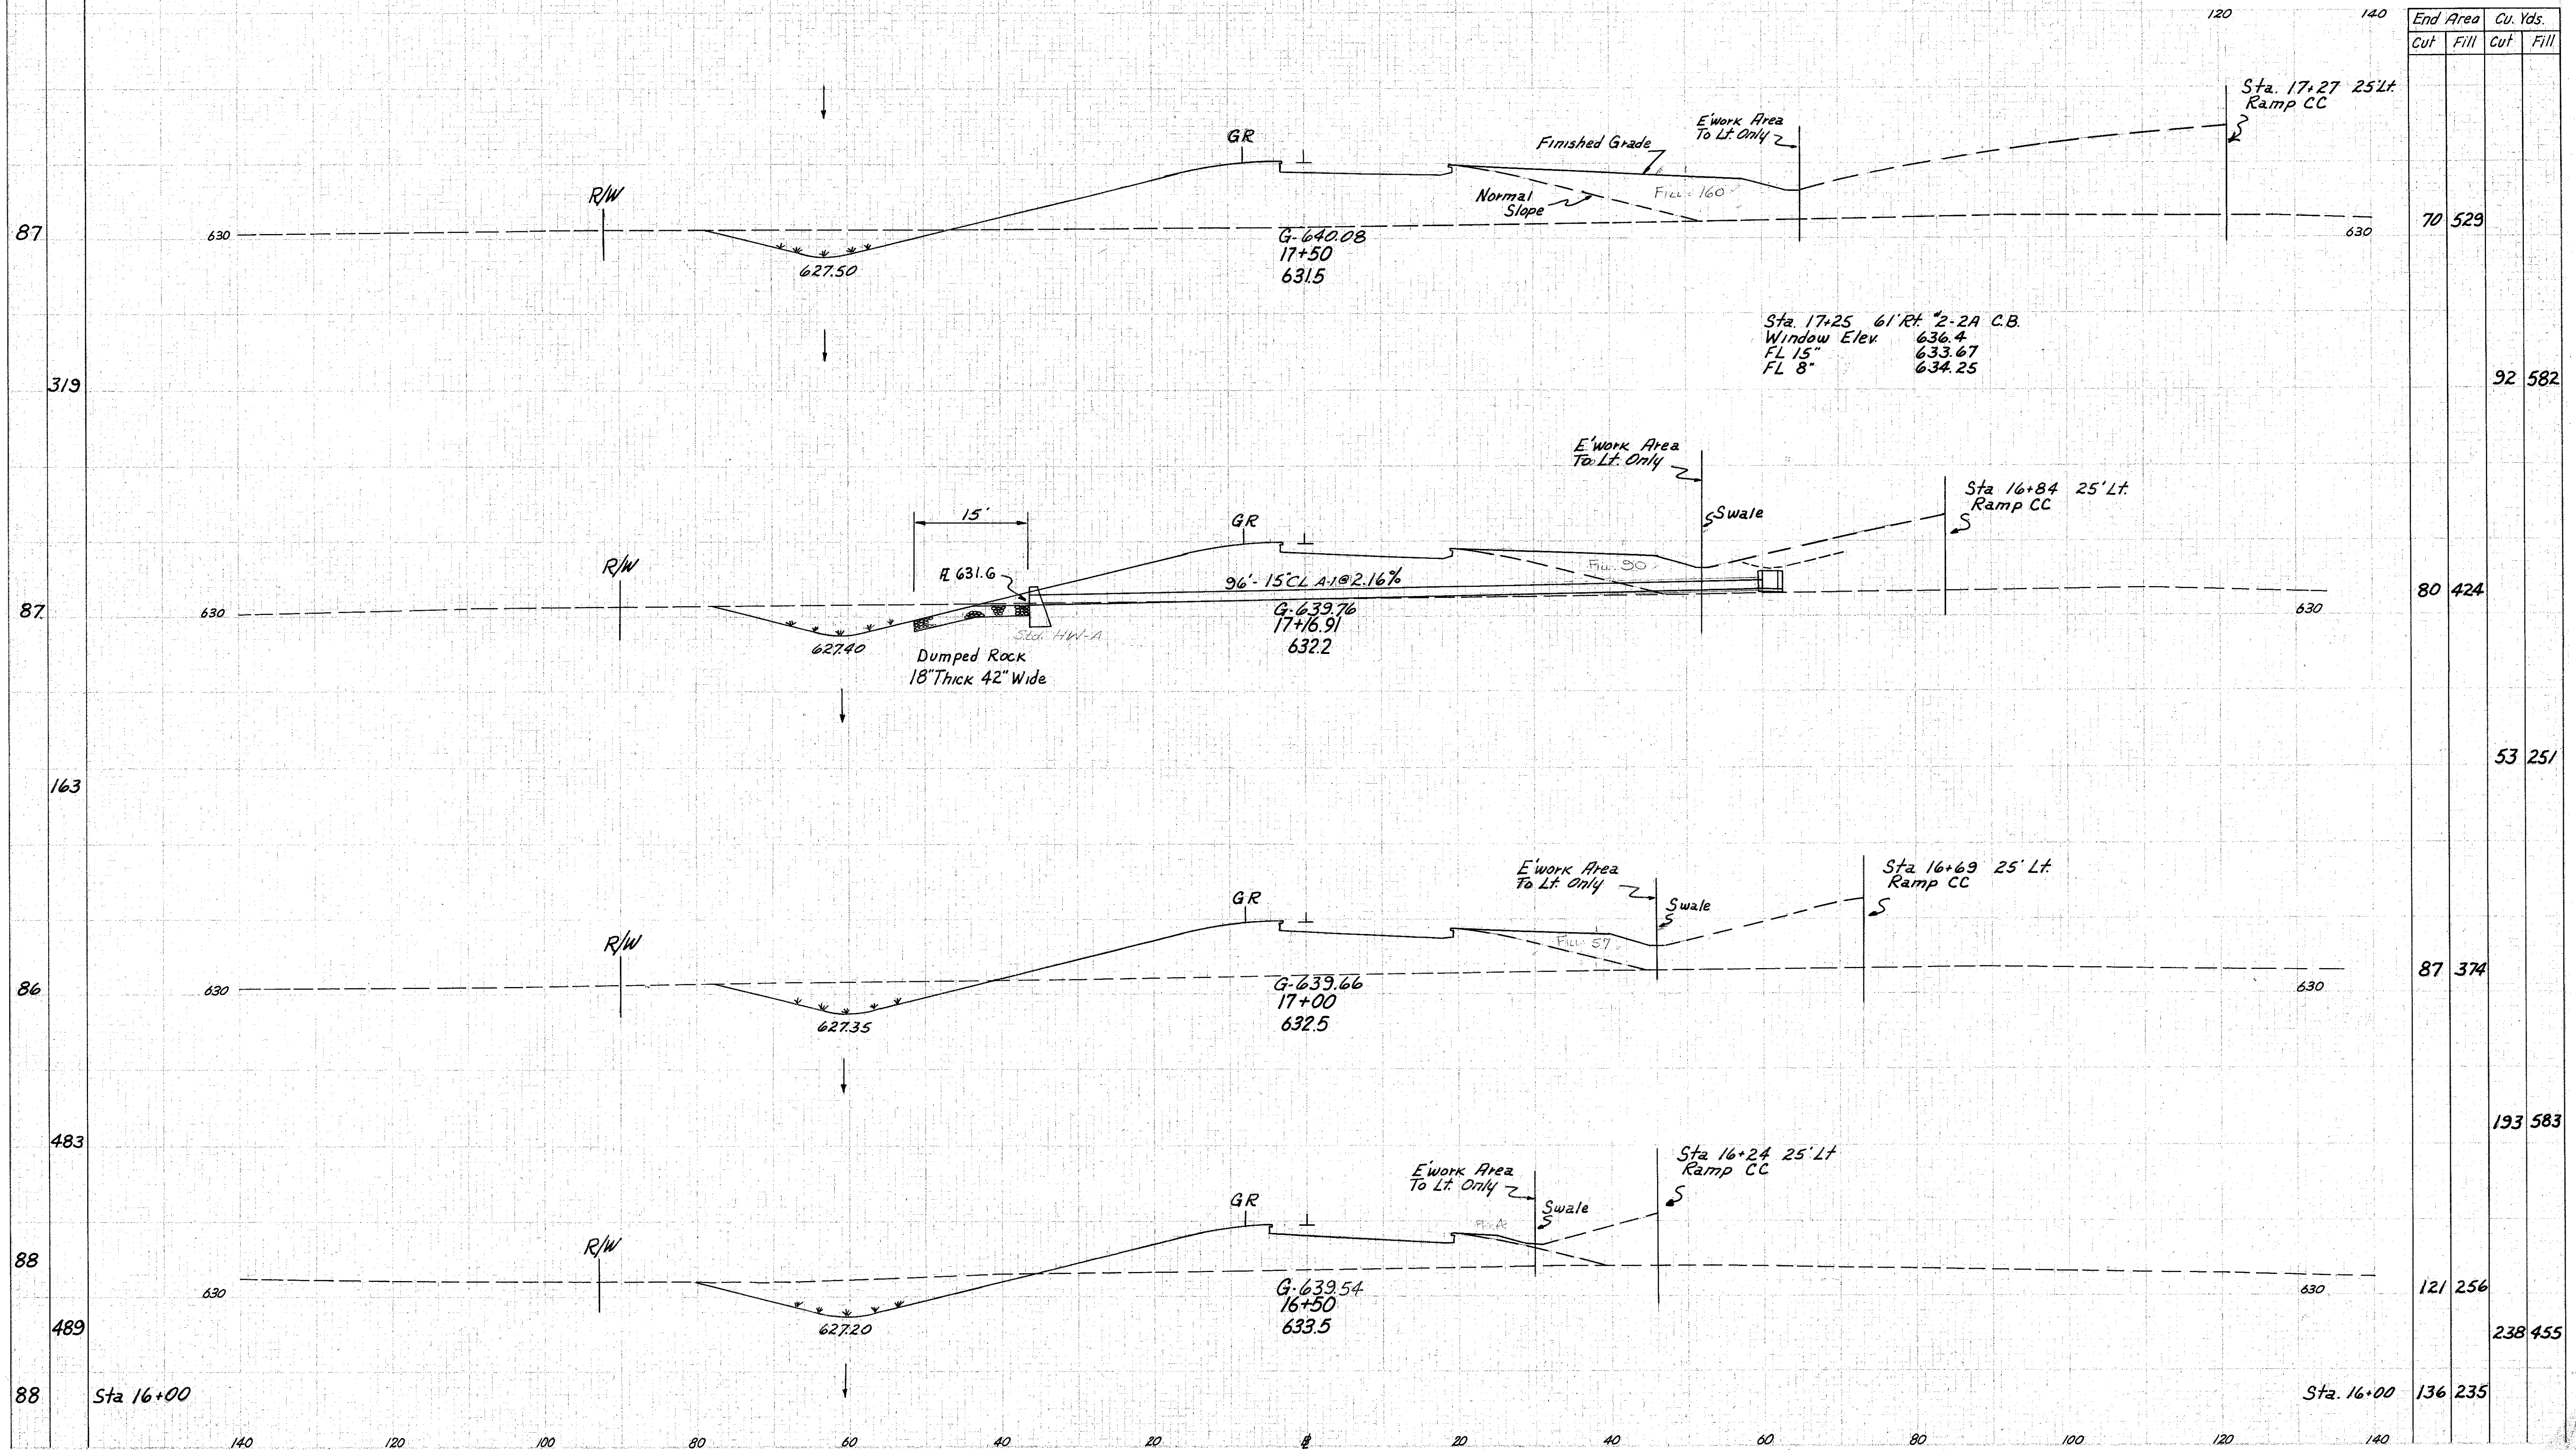

Ramp D-D Sta. 16+50 to 17+5