


LAKE COUNTY
LAK-2-14.22

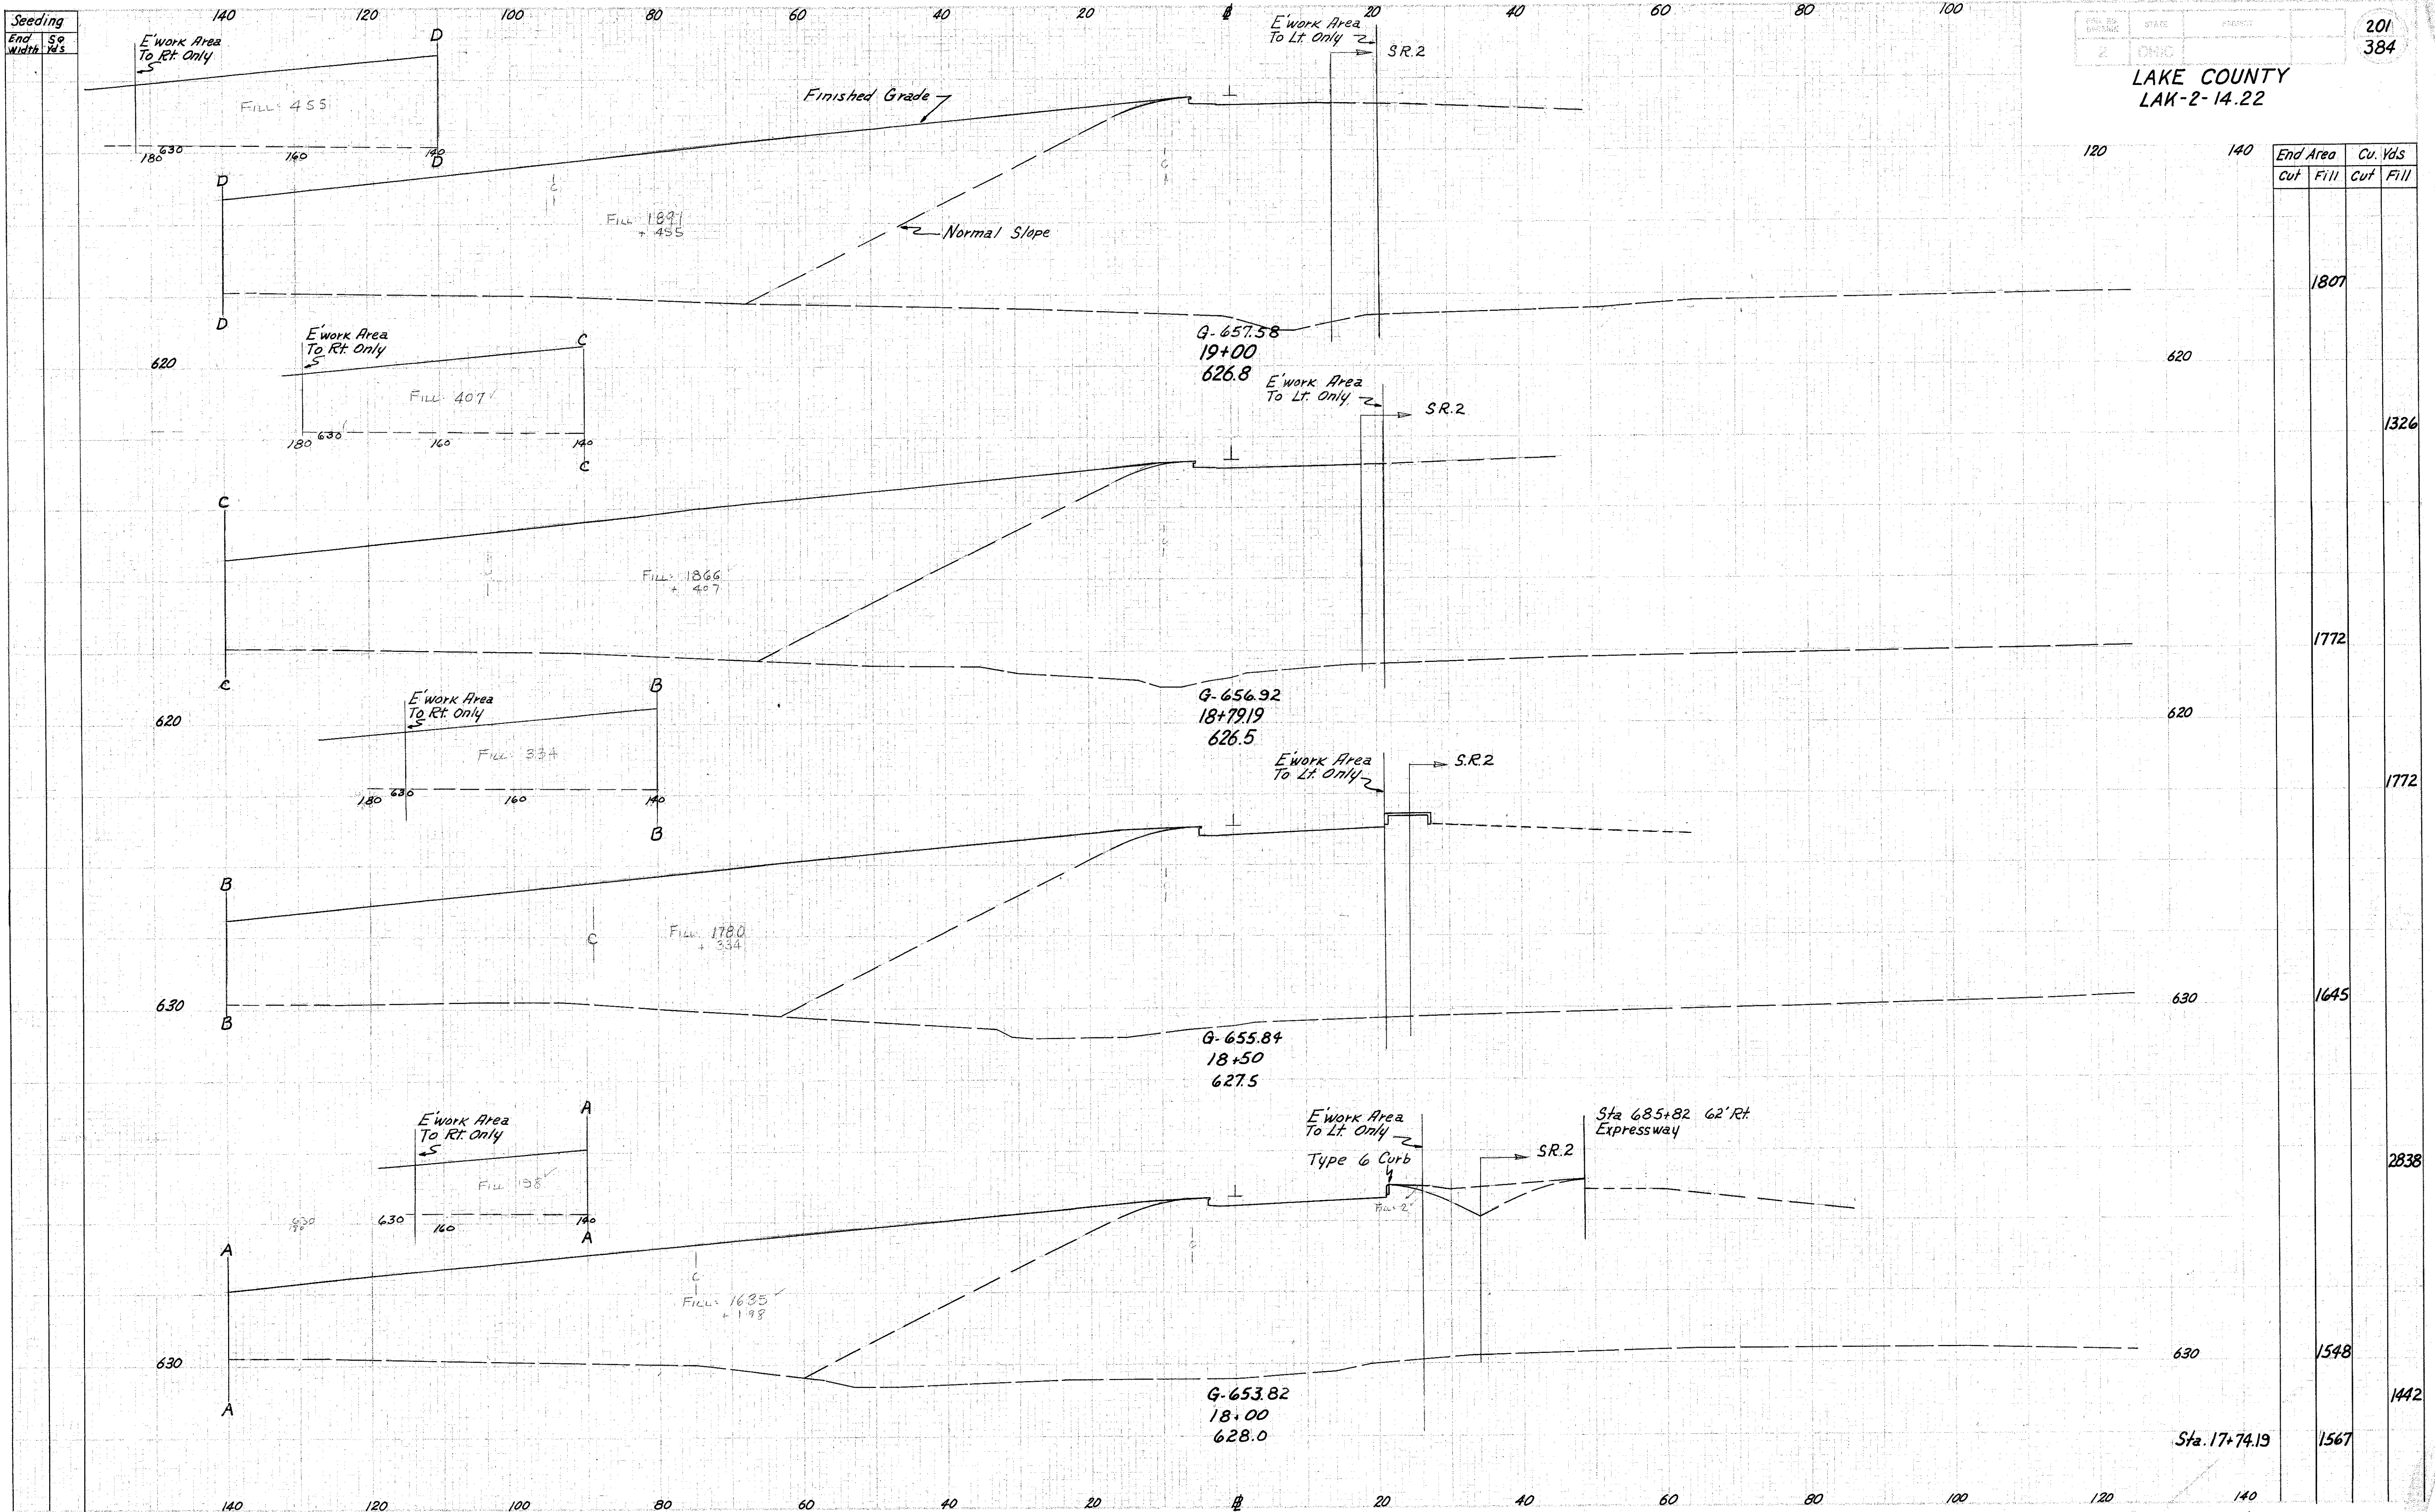

End Area		Cu. Yds	
Cut	Fill	Cut	Fill
			1807
			1326
			1772
			1772
			1645
			2838
			1548
			1442
			1567

Ramp "EE" Sta. 18+00 to Sta. 19+00