


LAKE COUNTY
LAK-2-14.22

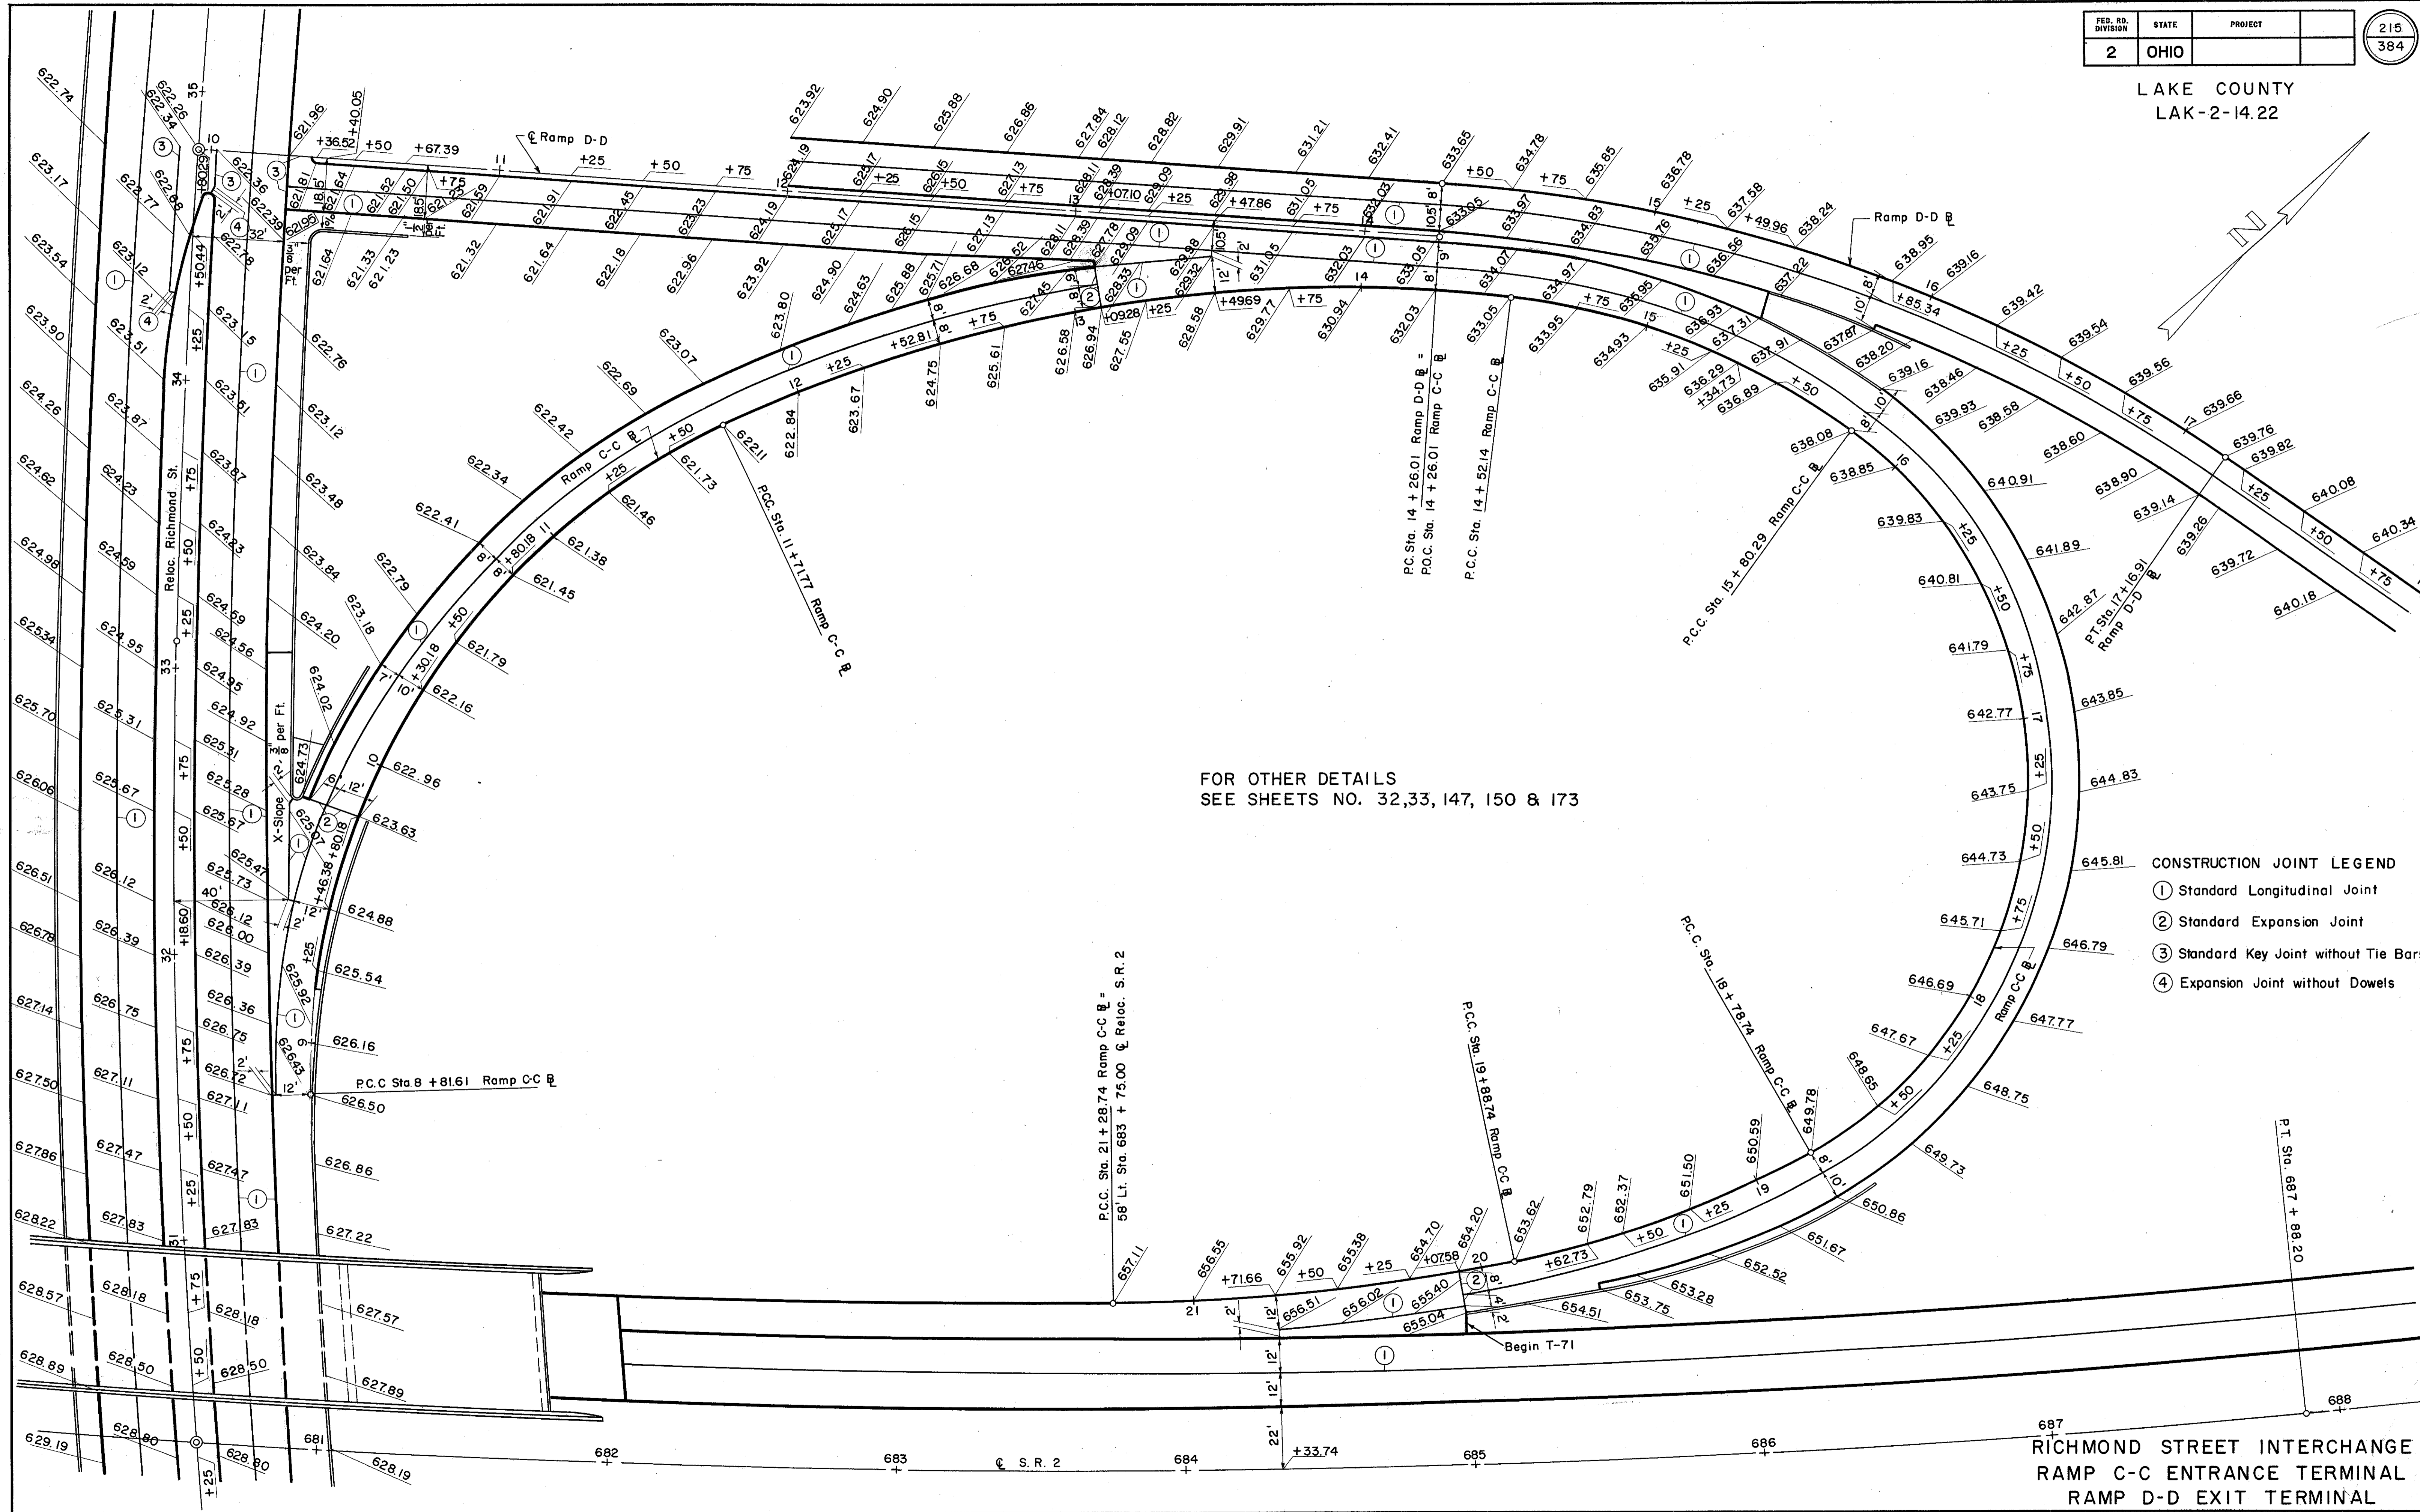

FOR OTHER DETAILS
SEE SHEETS NO. 32,33, 147, 150 & 173

- CONSTRUCTION JOINT LEGEND
- ① Standard Longitudinal Joint
 - ② Standard Expansion Joint
 - ③ Standard Key Joint without Tie Bars
 - ④ Expansion Joint without Dowels

RICHMOND STREET INTERCHANGE
RAMP C-C ENTRANCE TERMINAL
RAMP D-D EXIT TERMINAL