


LAKE COUNTY
LAK-2-14.22

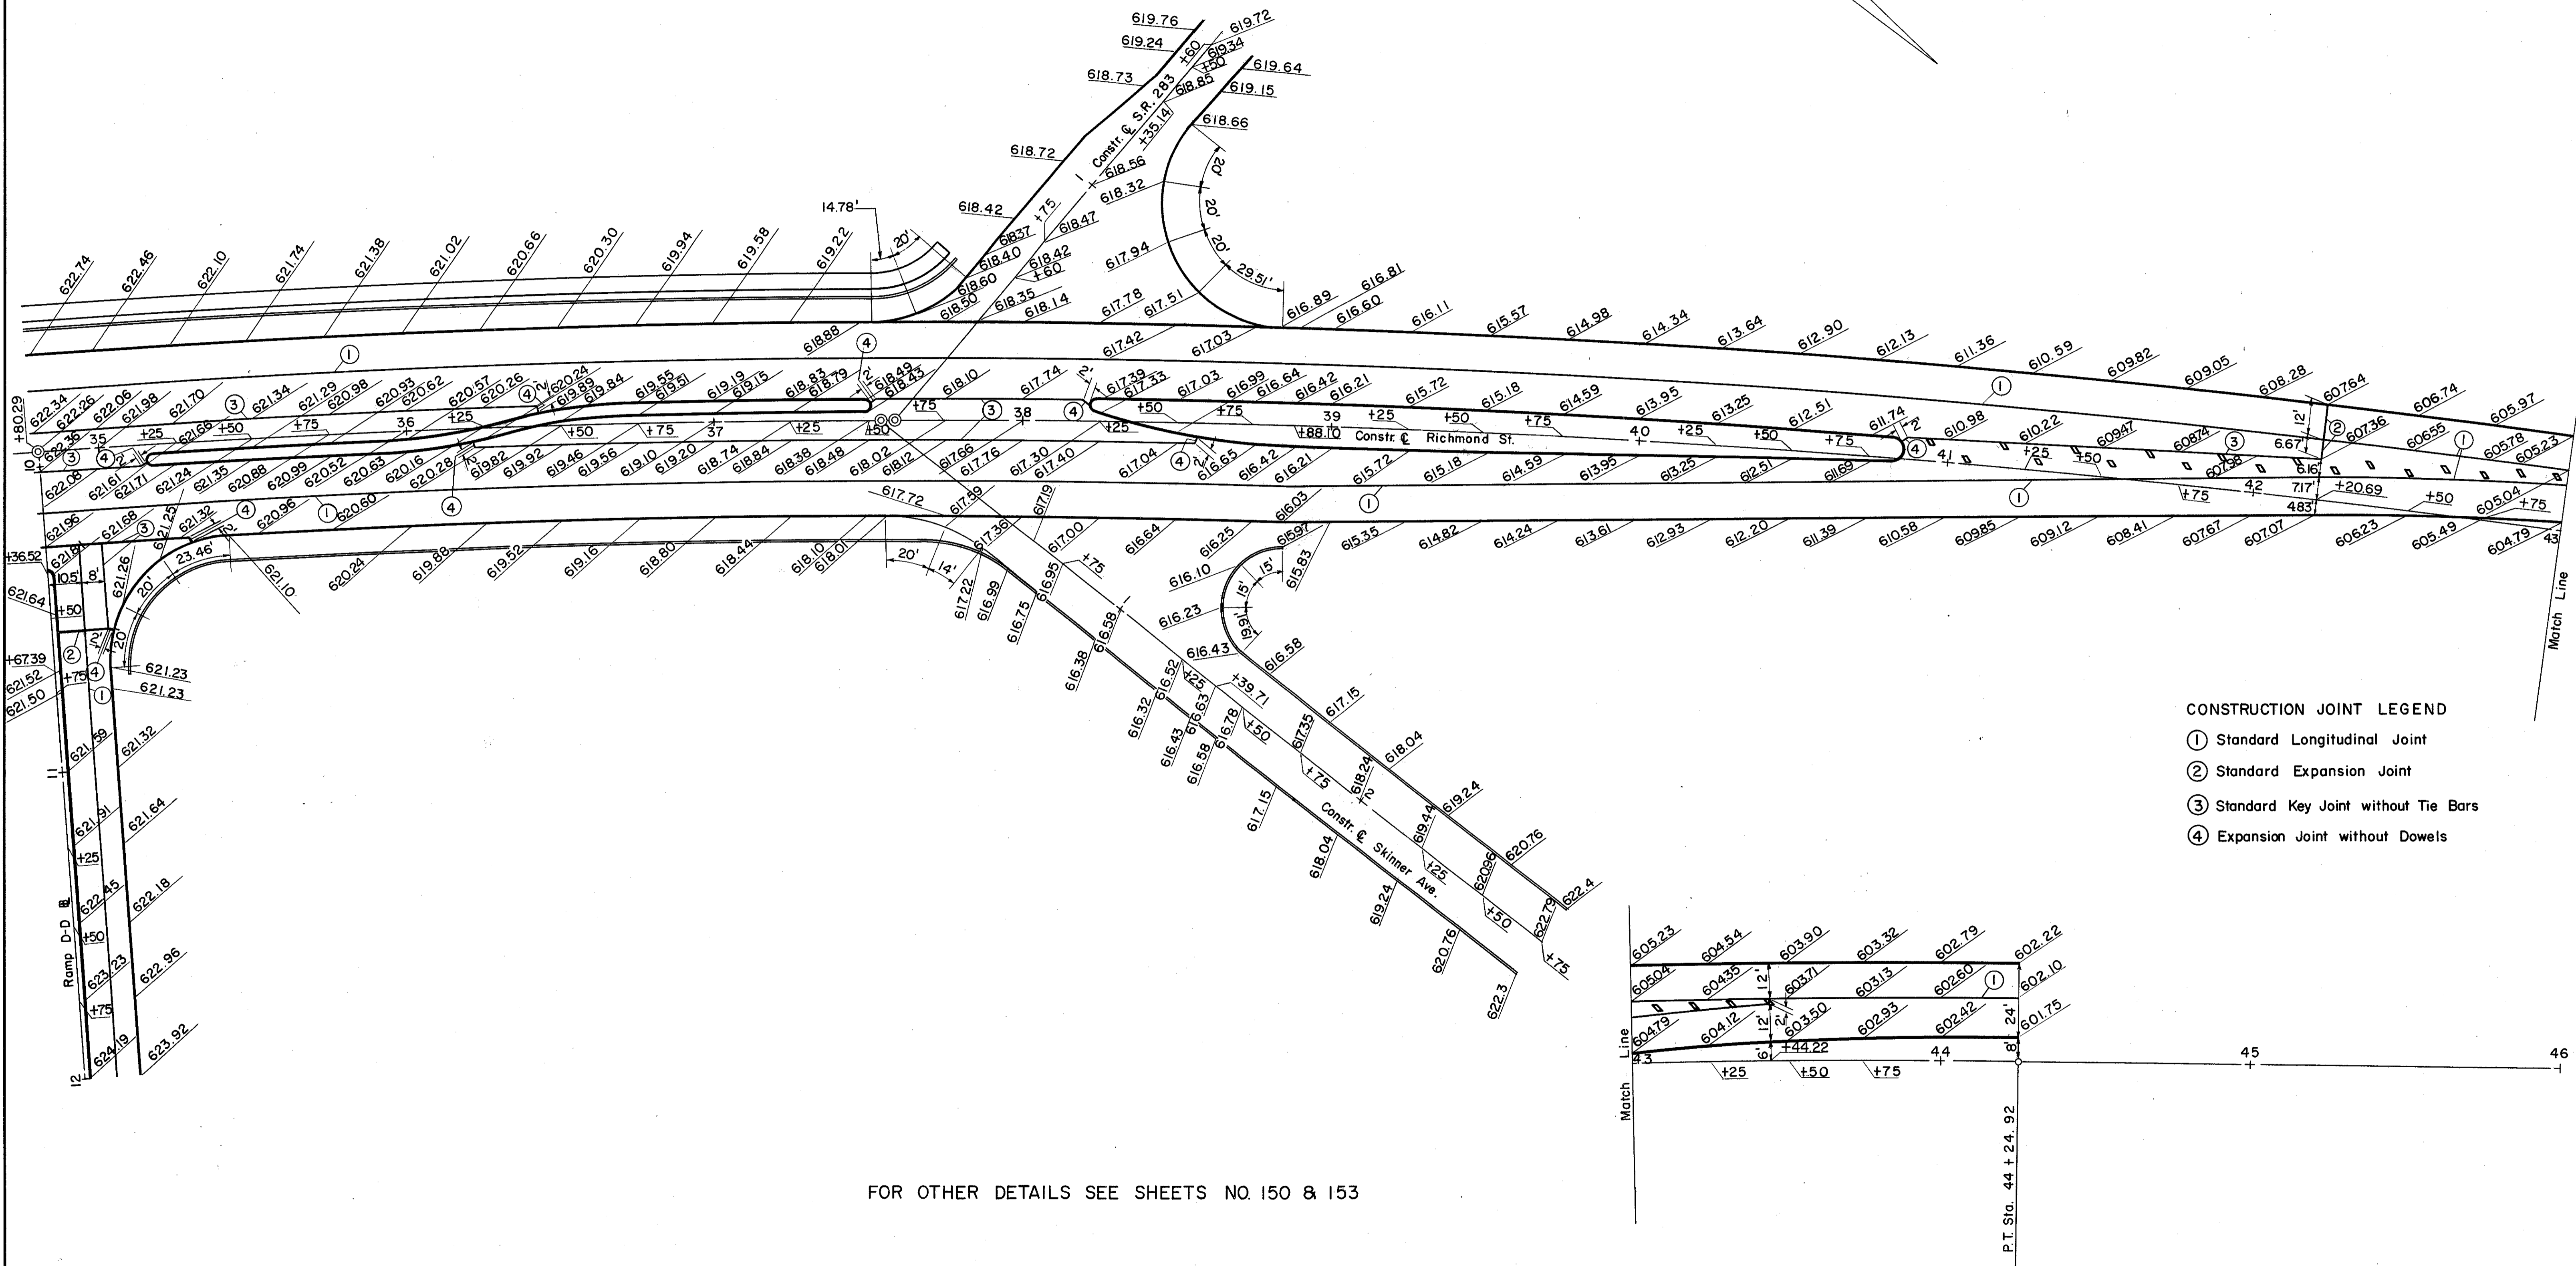

- CONSTRUCTION JOINT LEGEND**
- ① Standard Longitudinal Joint
 - ② Standard Expansion Joint
 - ③ Standard Key Joint without Tie Bars
 - ④ Expansion Joint without Dowels

FOR OTHER DETAILS SEE SHEETS NO. 150 & 153

RELOC. RICHMOND STREET
INTERSECTION DETAILS