


Seeding
End Width
Sq Yds.

70 60 50 40 30 20 10 0 10 20 30 40 50

223
384

LAKE COUNTY
LAK-2-14.22

End Area
Cu Yds.
Cut Fill

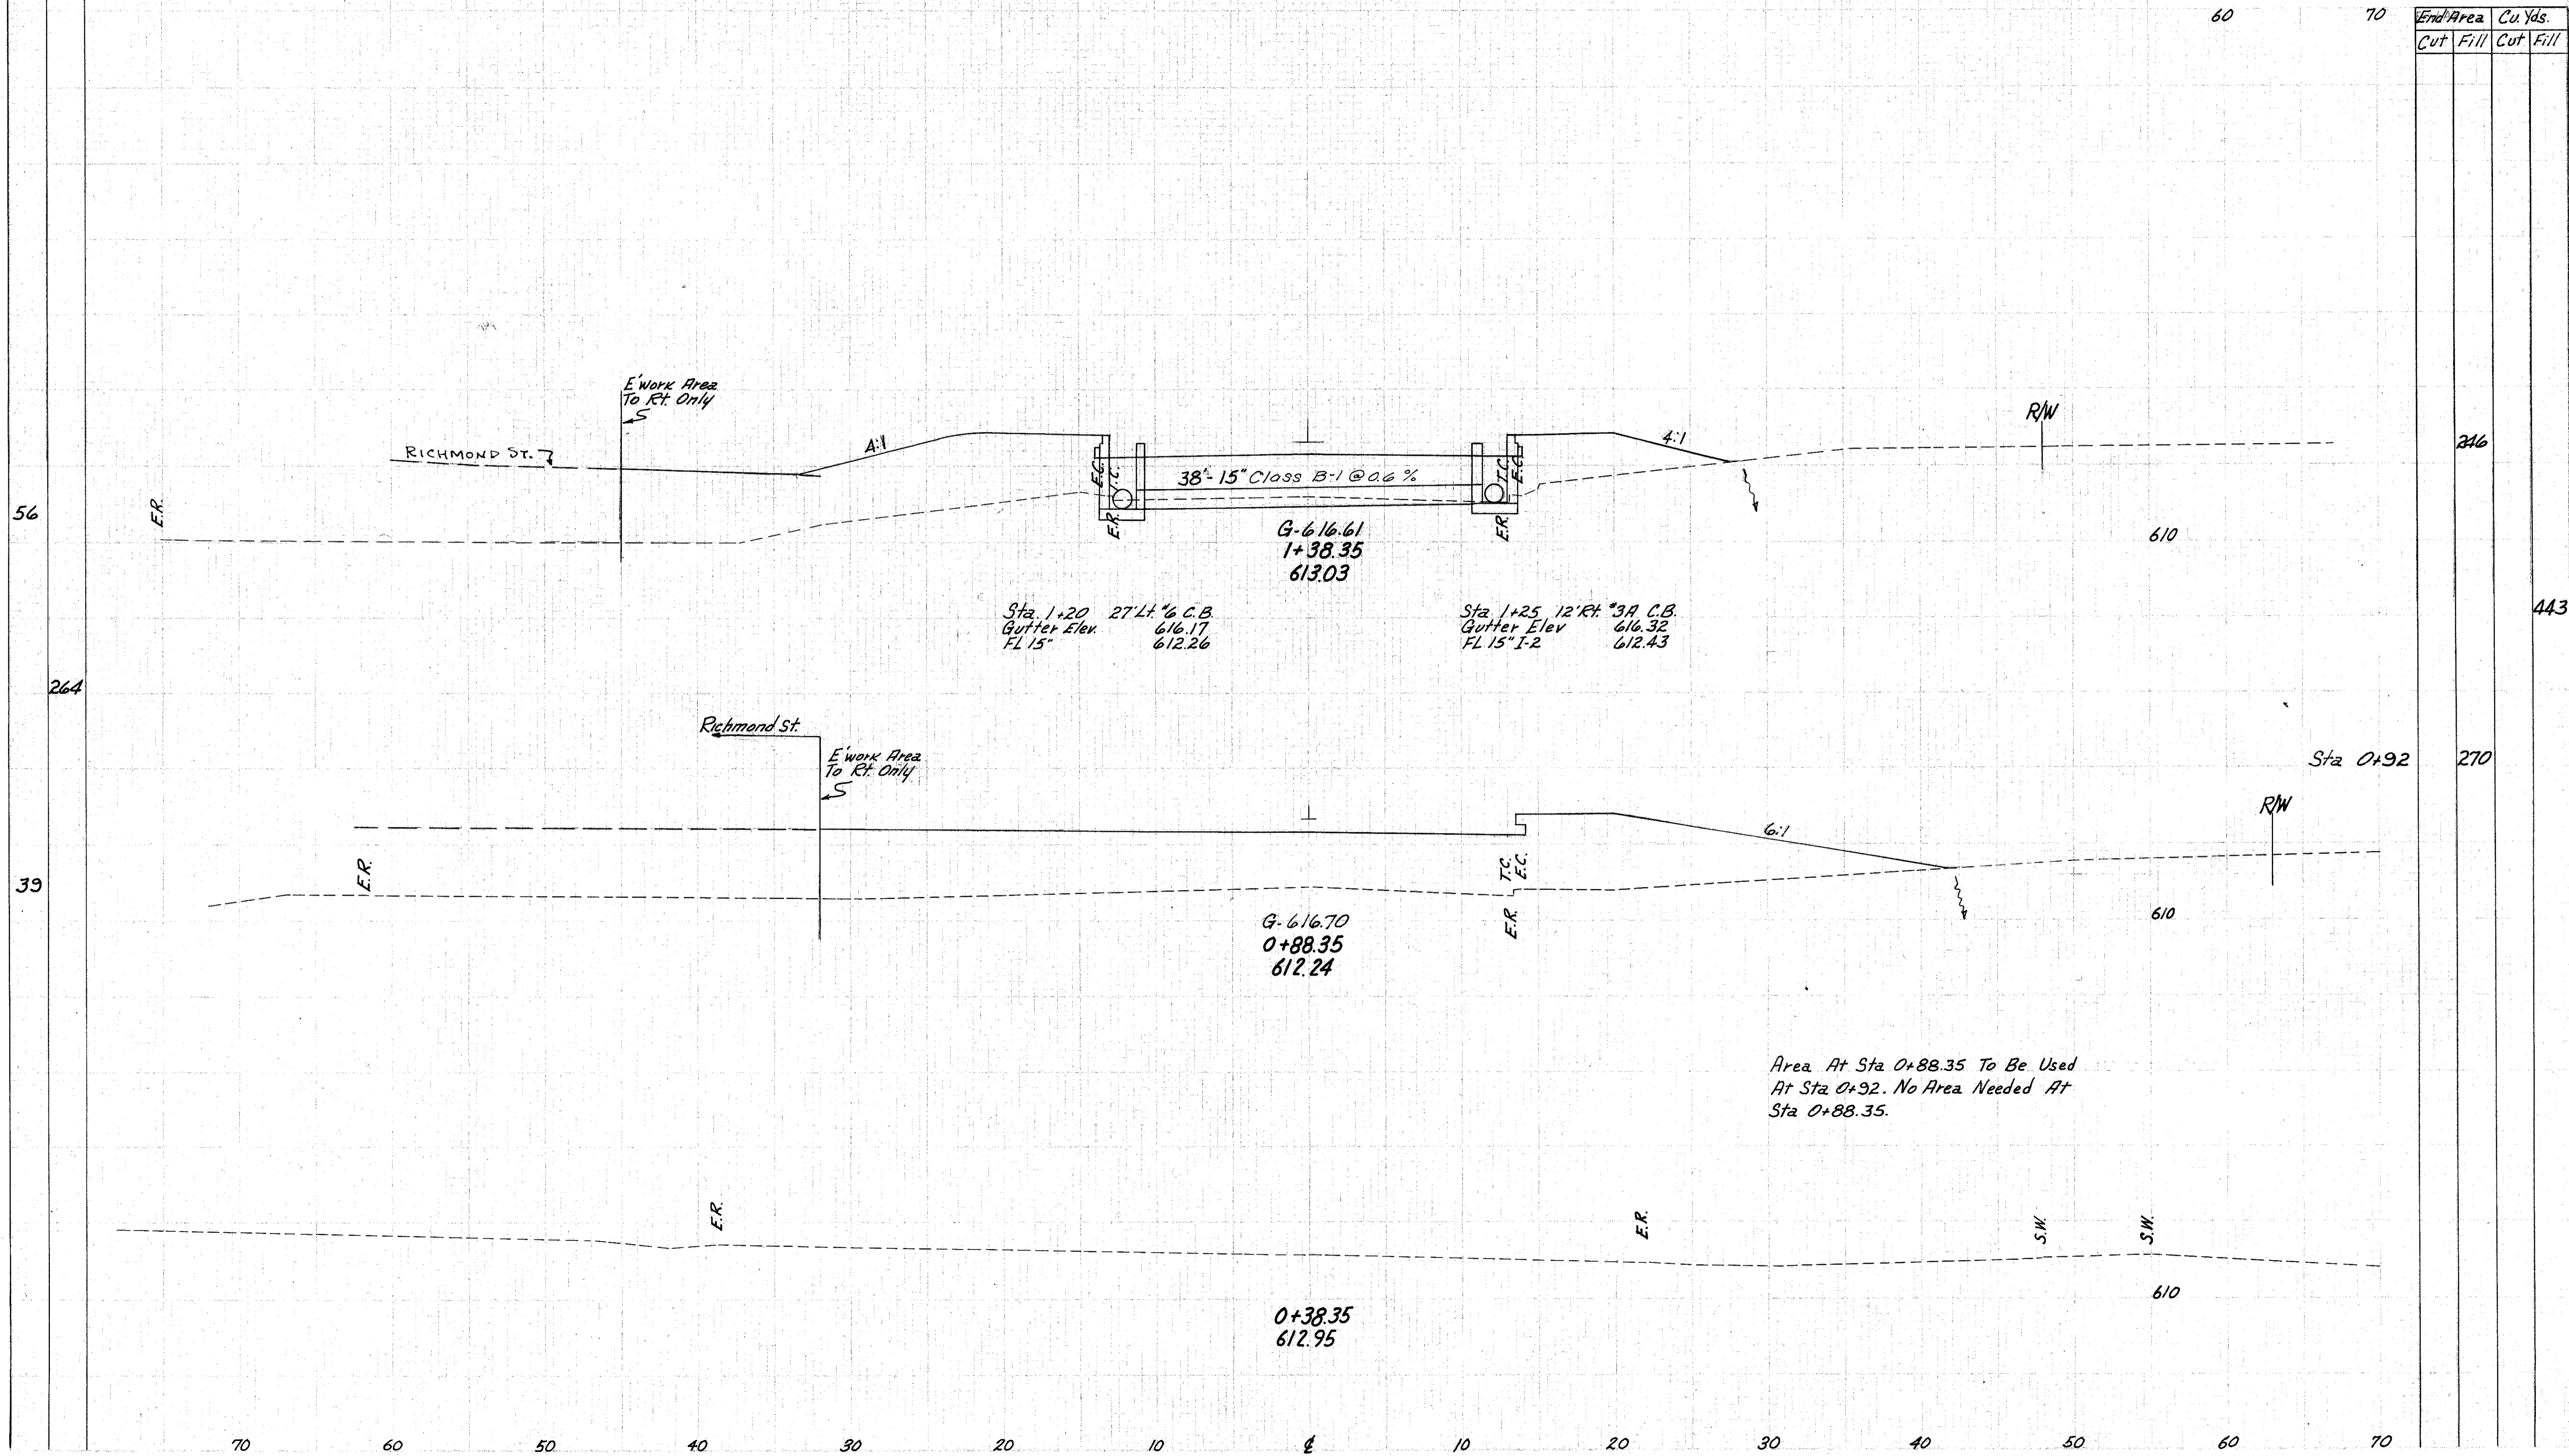

Reconstr. Skinner Ave Sta. 0+38.35 to Sta. 1+38.35