


Seeding  
End Width  
Sq. Yds.

PLAN NO.	STATE	PROJECT	YEAR

242  
384

LAKE COUNTY  
LAK-2-14.22

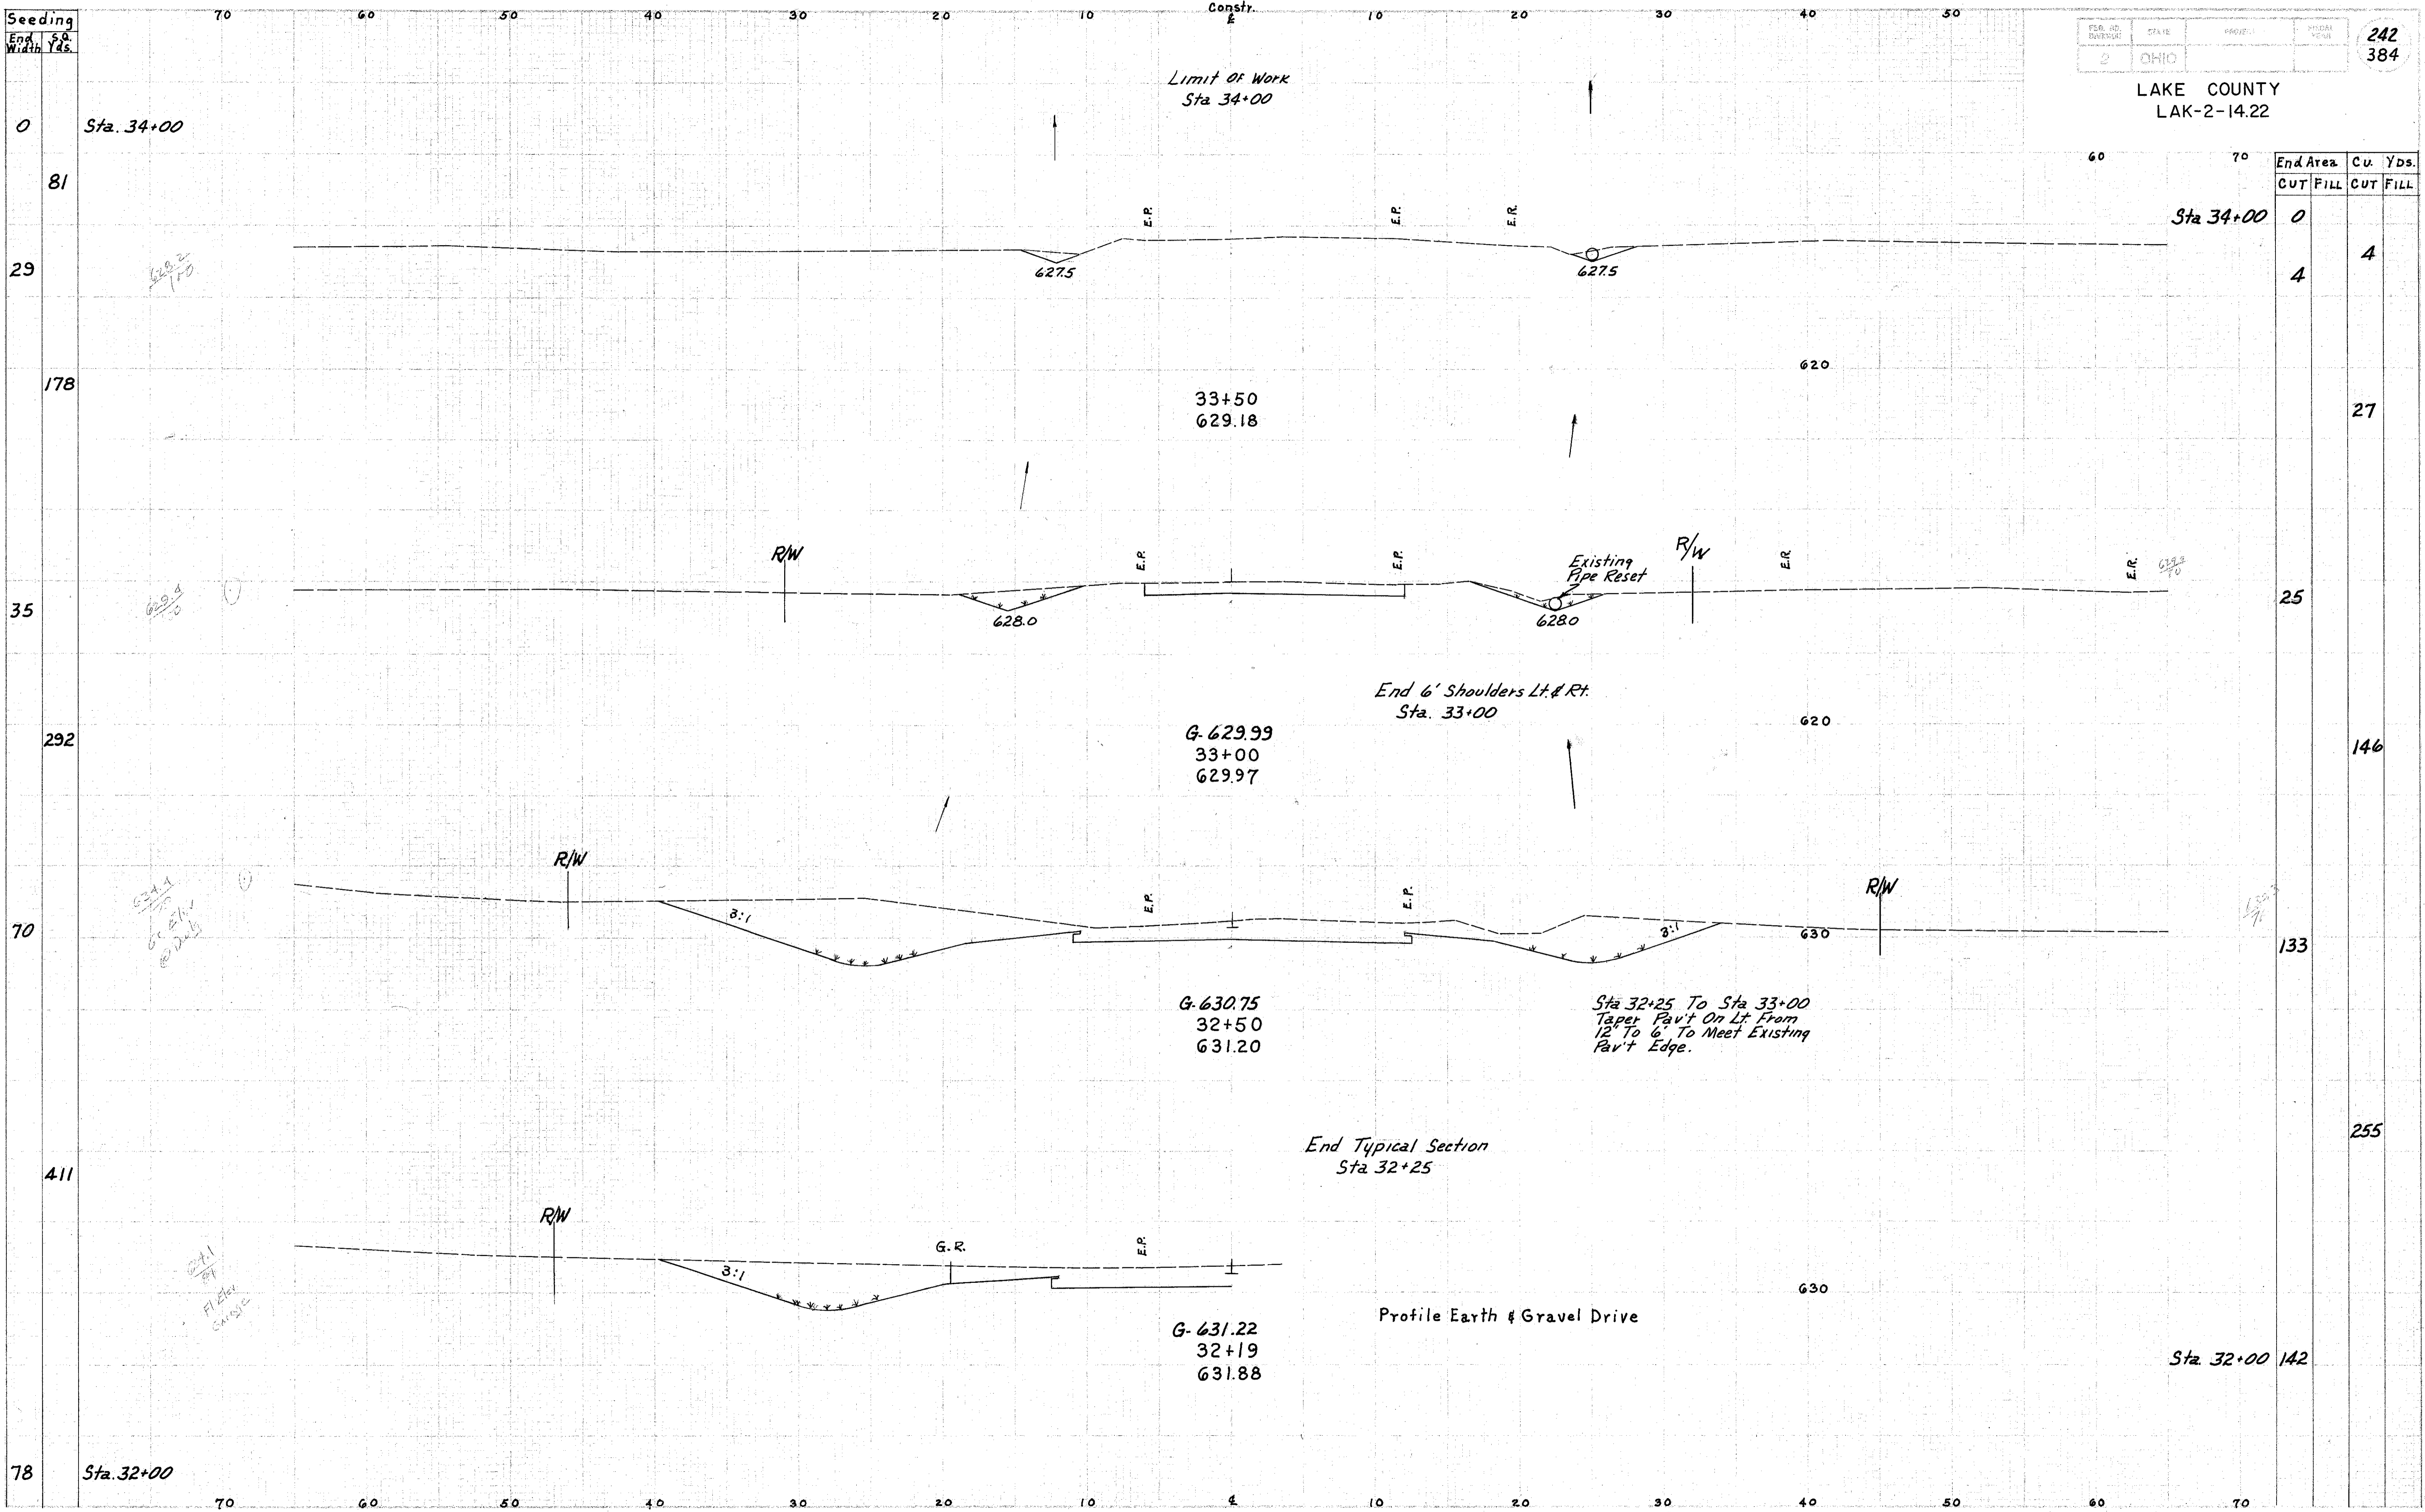

Sta.	End Area		Cu. Yds.	
	CUT	FILL	CUT	FILL
Sta. 34+00	0			
	4		4	
				27
				146
				133
				255
Sta. 32+00				142

