


End Area
Cut
Fill

20 40 60 80 100 120

Seeding
End
Width
Sq. Ft.

734/	731	733	753	756/	822/
4030	3898	3747	3905	4261	4621

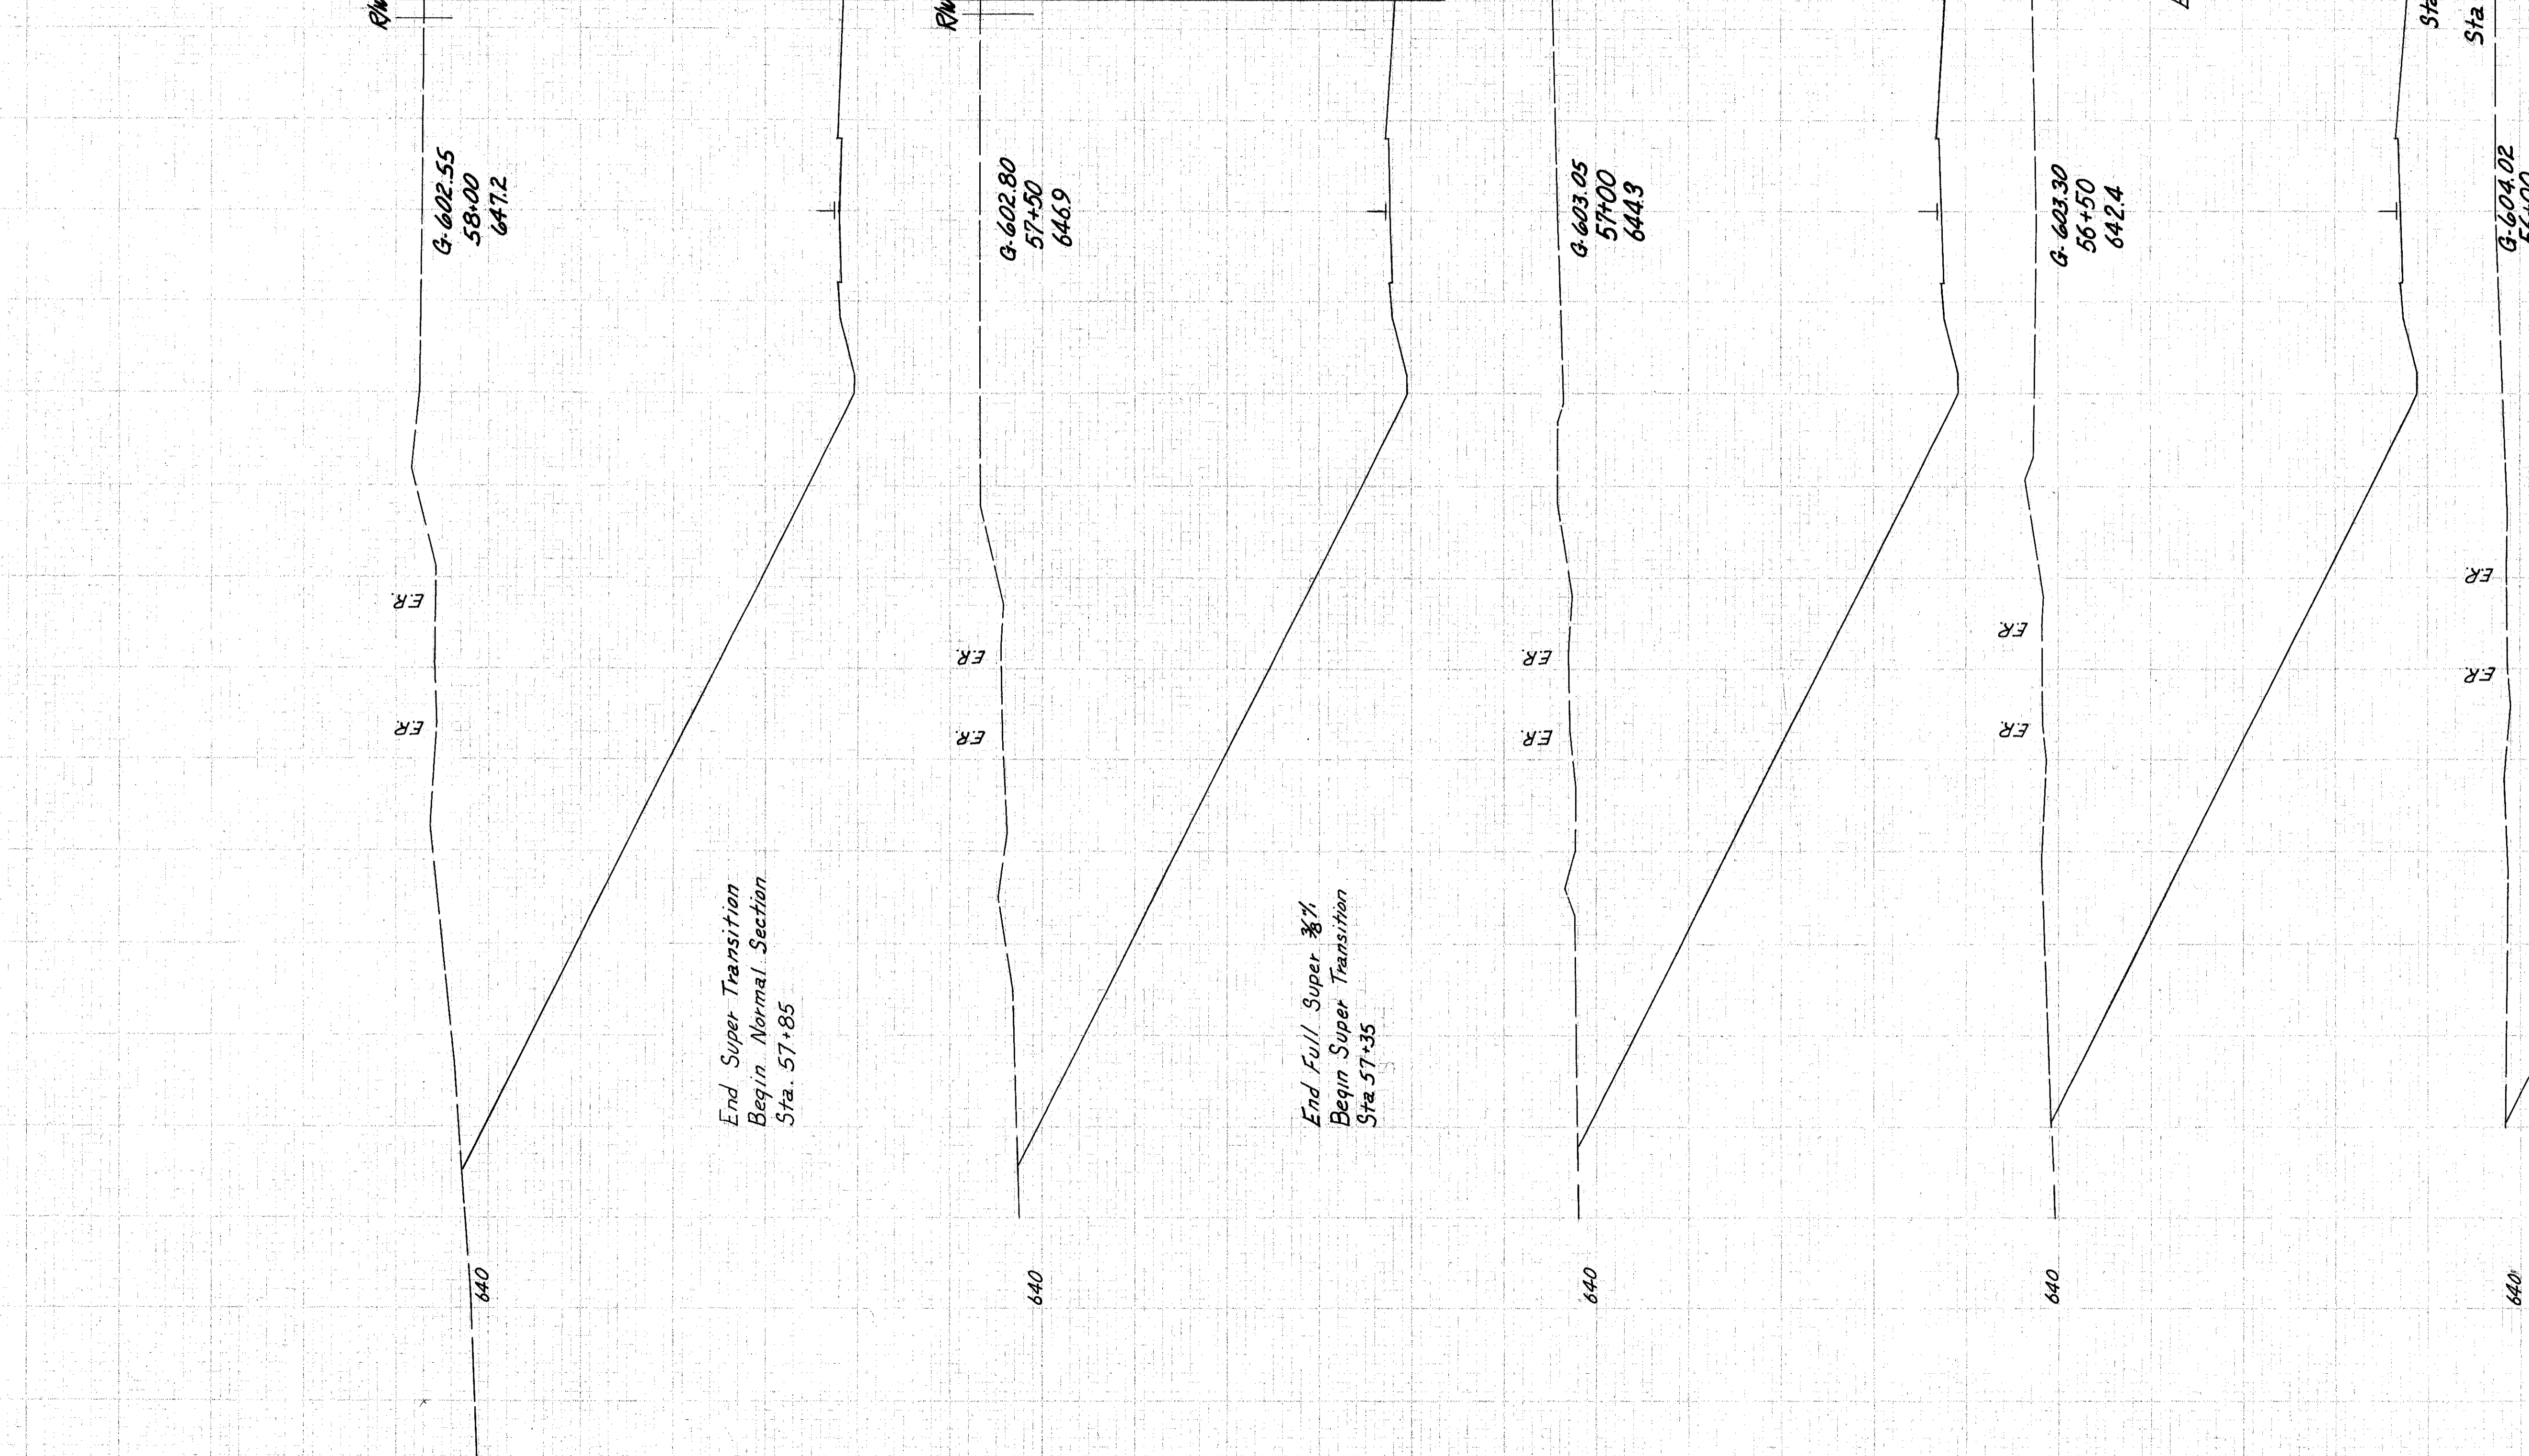

132	131	133	138	151	163
731	733	753	803	872	

