


MICROFILMED
JUL 9 1986

LAKE COUNTY
SEC. LAK-2-14.22

3/2
334

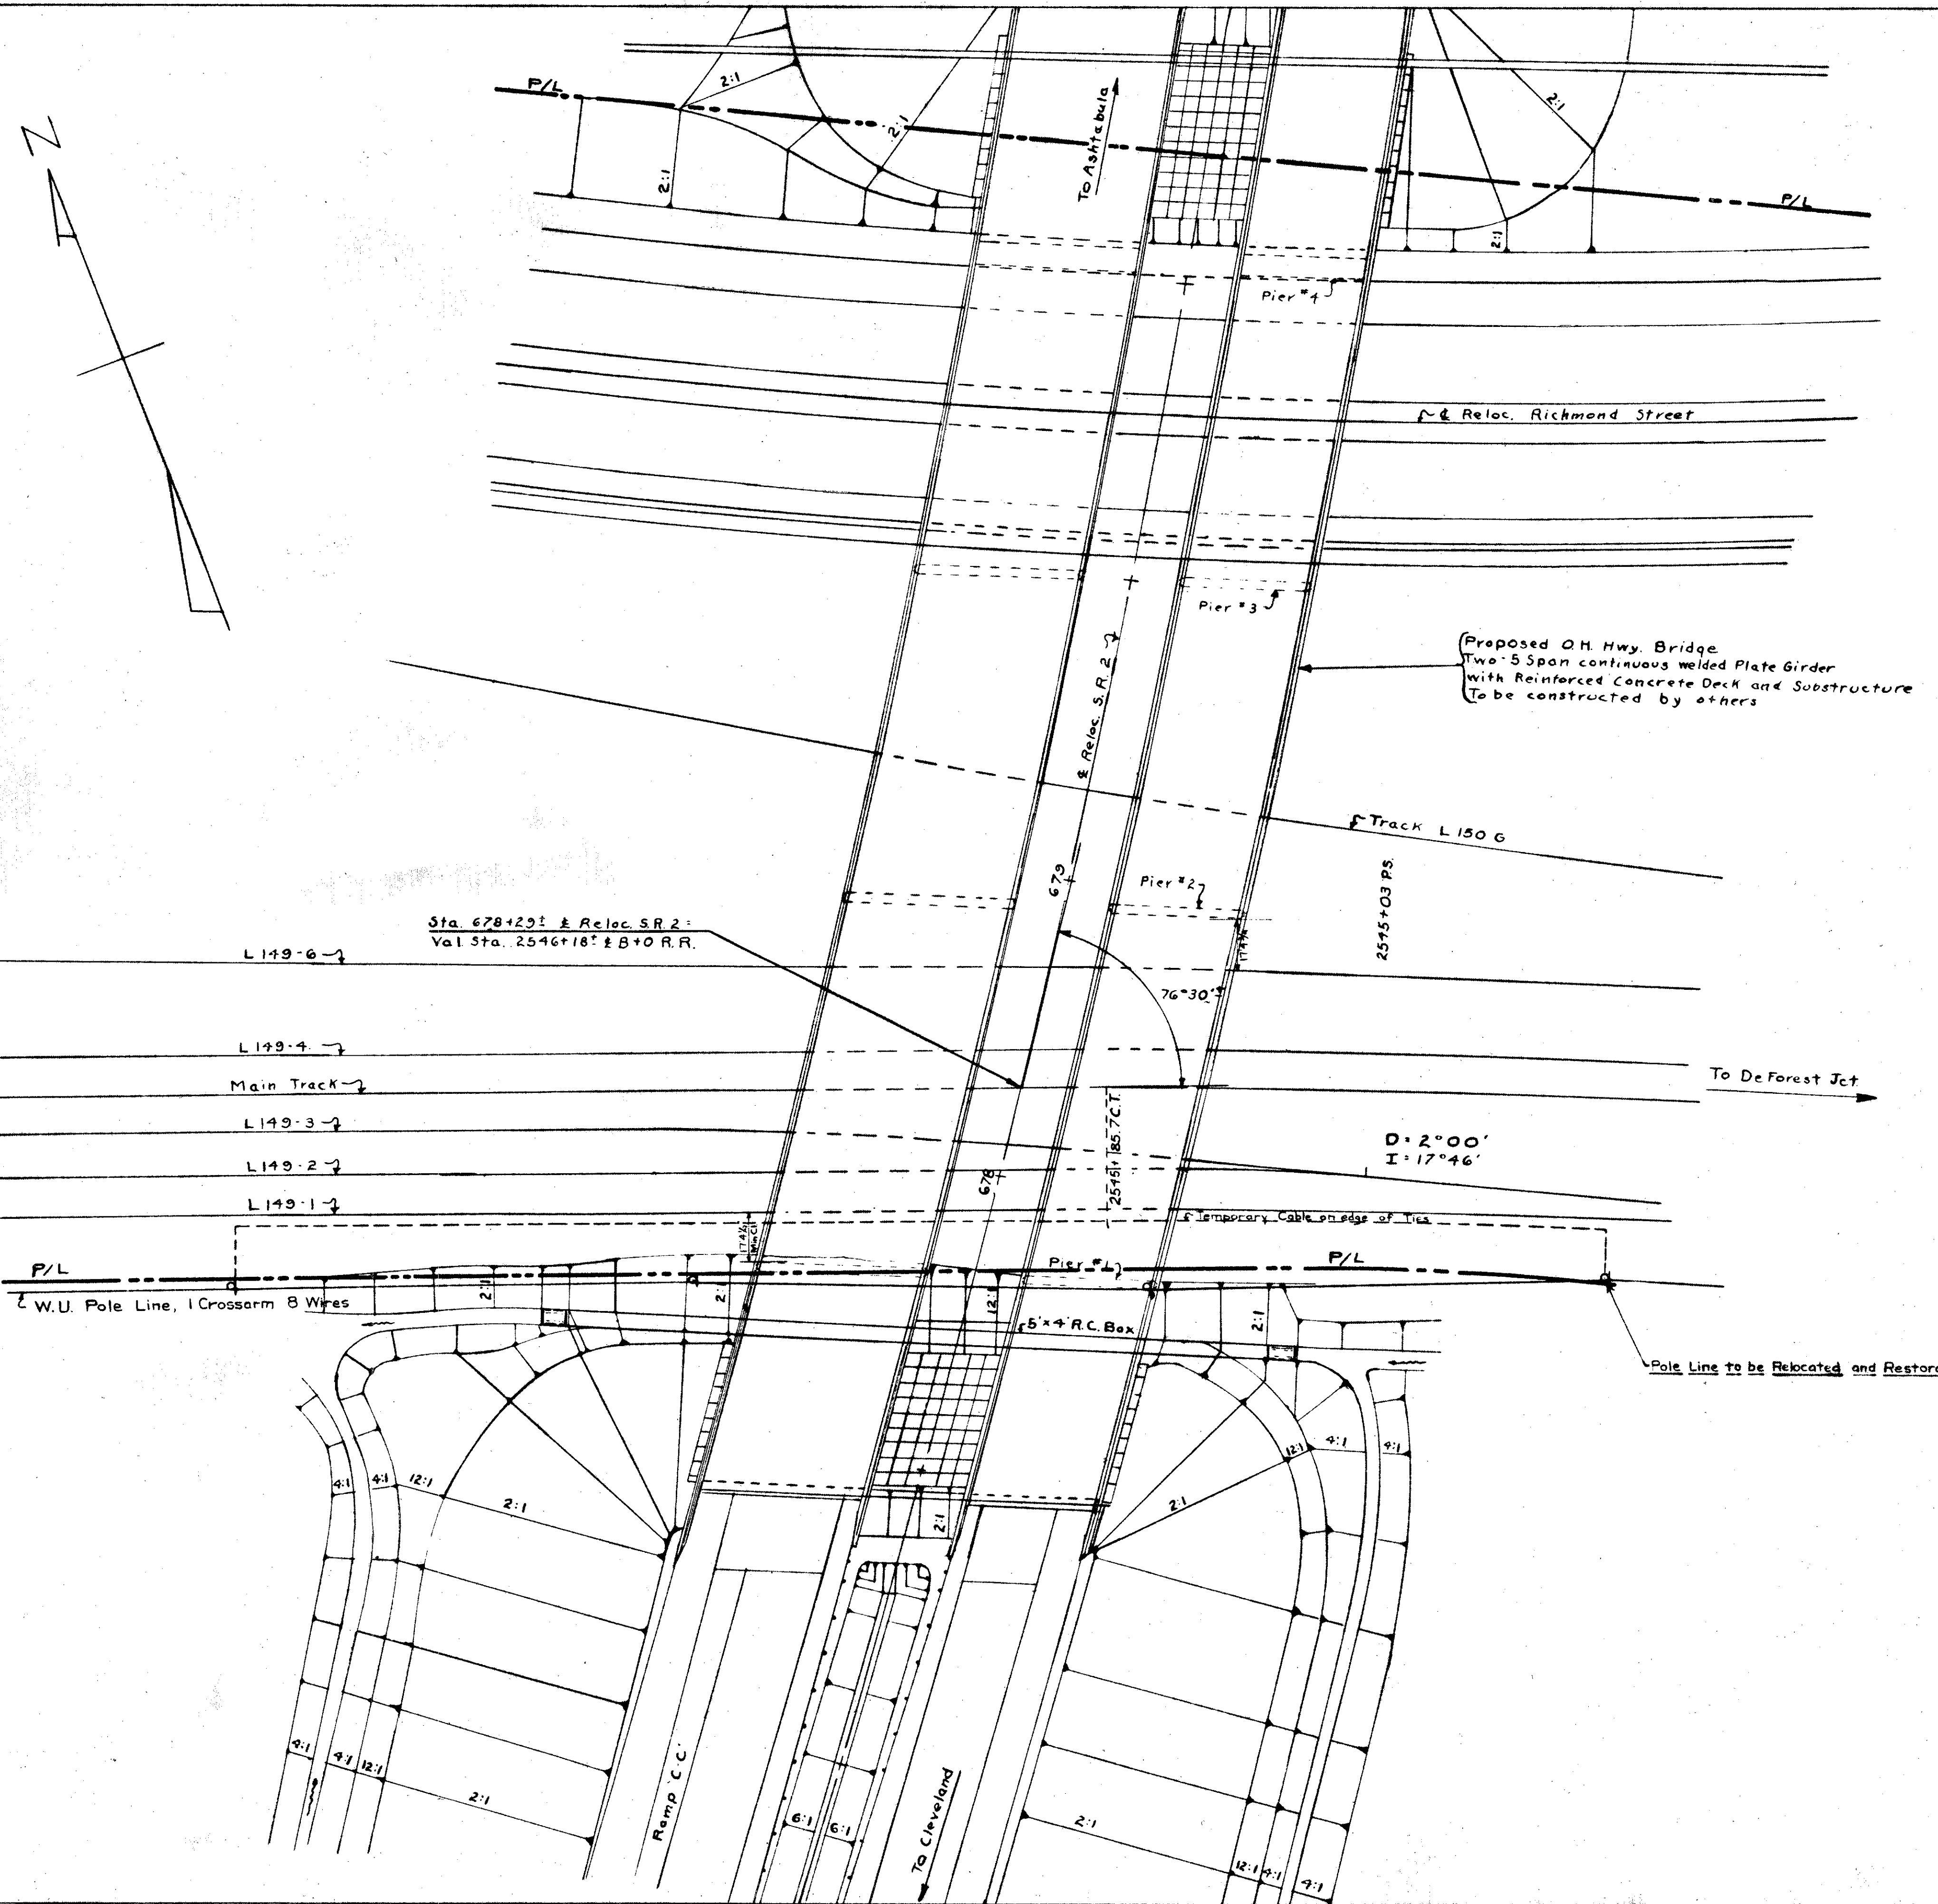

FORCE ACCOUNT WORK
by
The Baltimore & Ohio Railroad
1. Preliminary Engineering
2. Construction Engineering
3. Communications Lines (Relocation & Restoration)
4. Rehabilitate Track

HIGHWAY BRIDGE No. LAK-2-1471 L & R
THE BALTIMORE AND OHIO SYSTEM
THE BALTIMORE AND OHIO RAILROAD CO.
AKRON DIV. FAIRPORT BRANCH PAINESVILLE, OHIO
RAILROAD FORCE ACCOUNT PLAN
RELOCATION OF STATE ROUTE 2
Scale: 1" = 30'
NOV 1, 1960
Office of Regional Engineer
Pittsburgh, Pa.
17424

File: C9 A-67

REVISIONS	STATE OF OHIO DEPARTMENT OF HIGHWAYS DIVISION OF DESIGN AND CONSTRUCTION BUREAU OF BRIDGES	
	FORCE ACCOUNT WORK BRIDGE NO. LAK-2-1471 L & R RELOC. S.R. 2 OVER B. & O. R.R. - S.R. 283 LAKE COUNTY STA. 680 + 56.97	
APPROVED:	ENGINEER OF BRIDGES	DRAWING NUMBER
DATE:	REVIEWED	SHEET NO. OF SHEETS