

43A 43B


FED. NO. DIVISION	STATE	PROJECT	363 384
2	OHIO		

LAK-2-14.22  
R/W PLAN  
LIMITED ACCESS

31+24

# PAINESVILLE TOWNSHIP

## LOT 16 TRACT 4

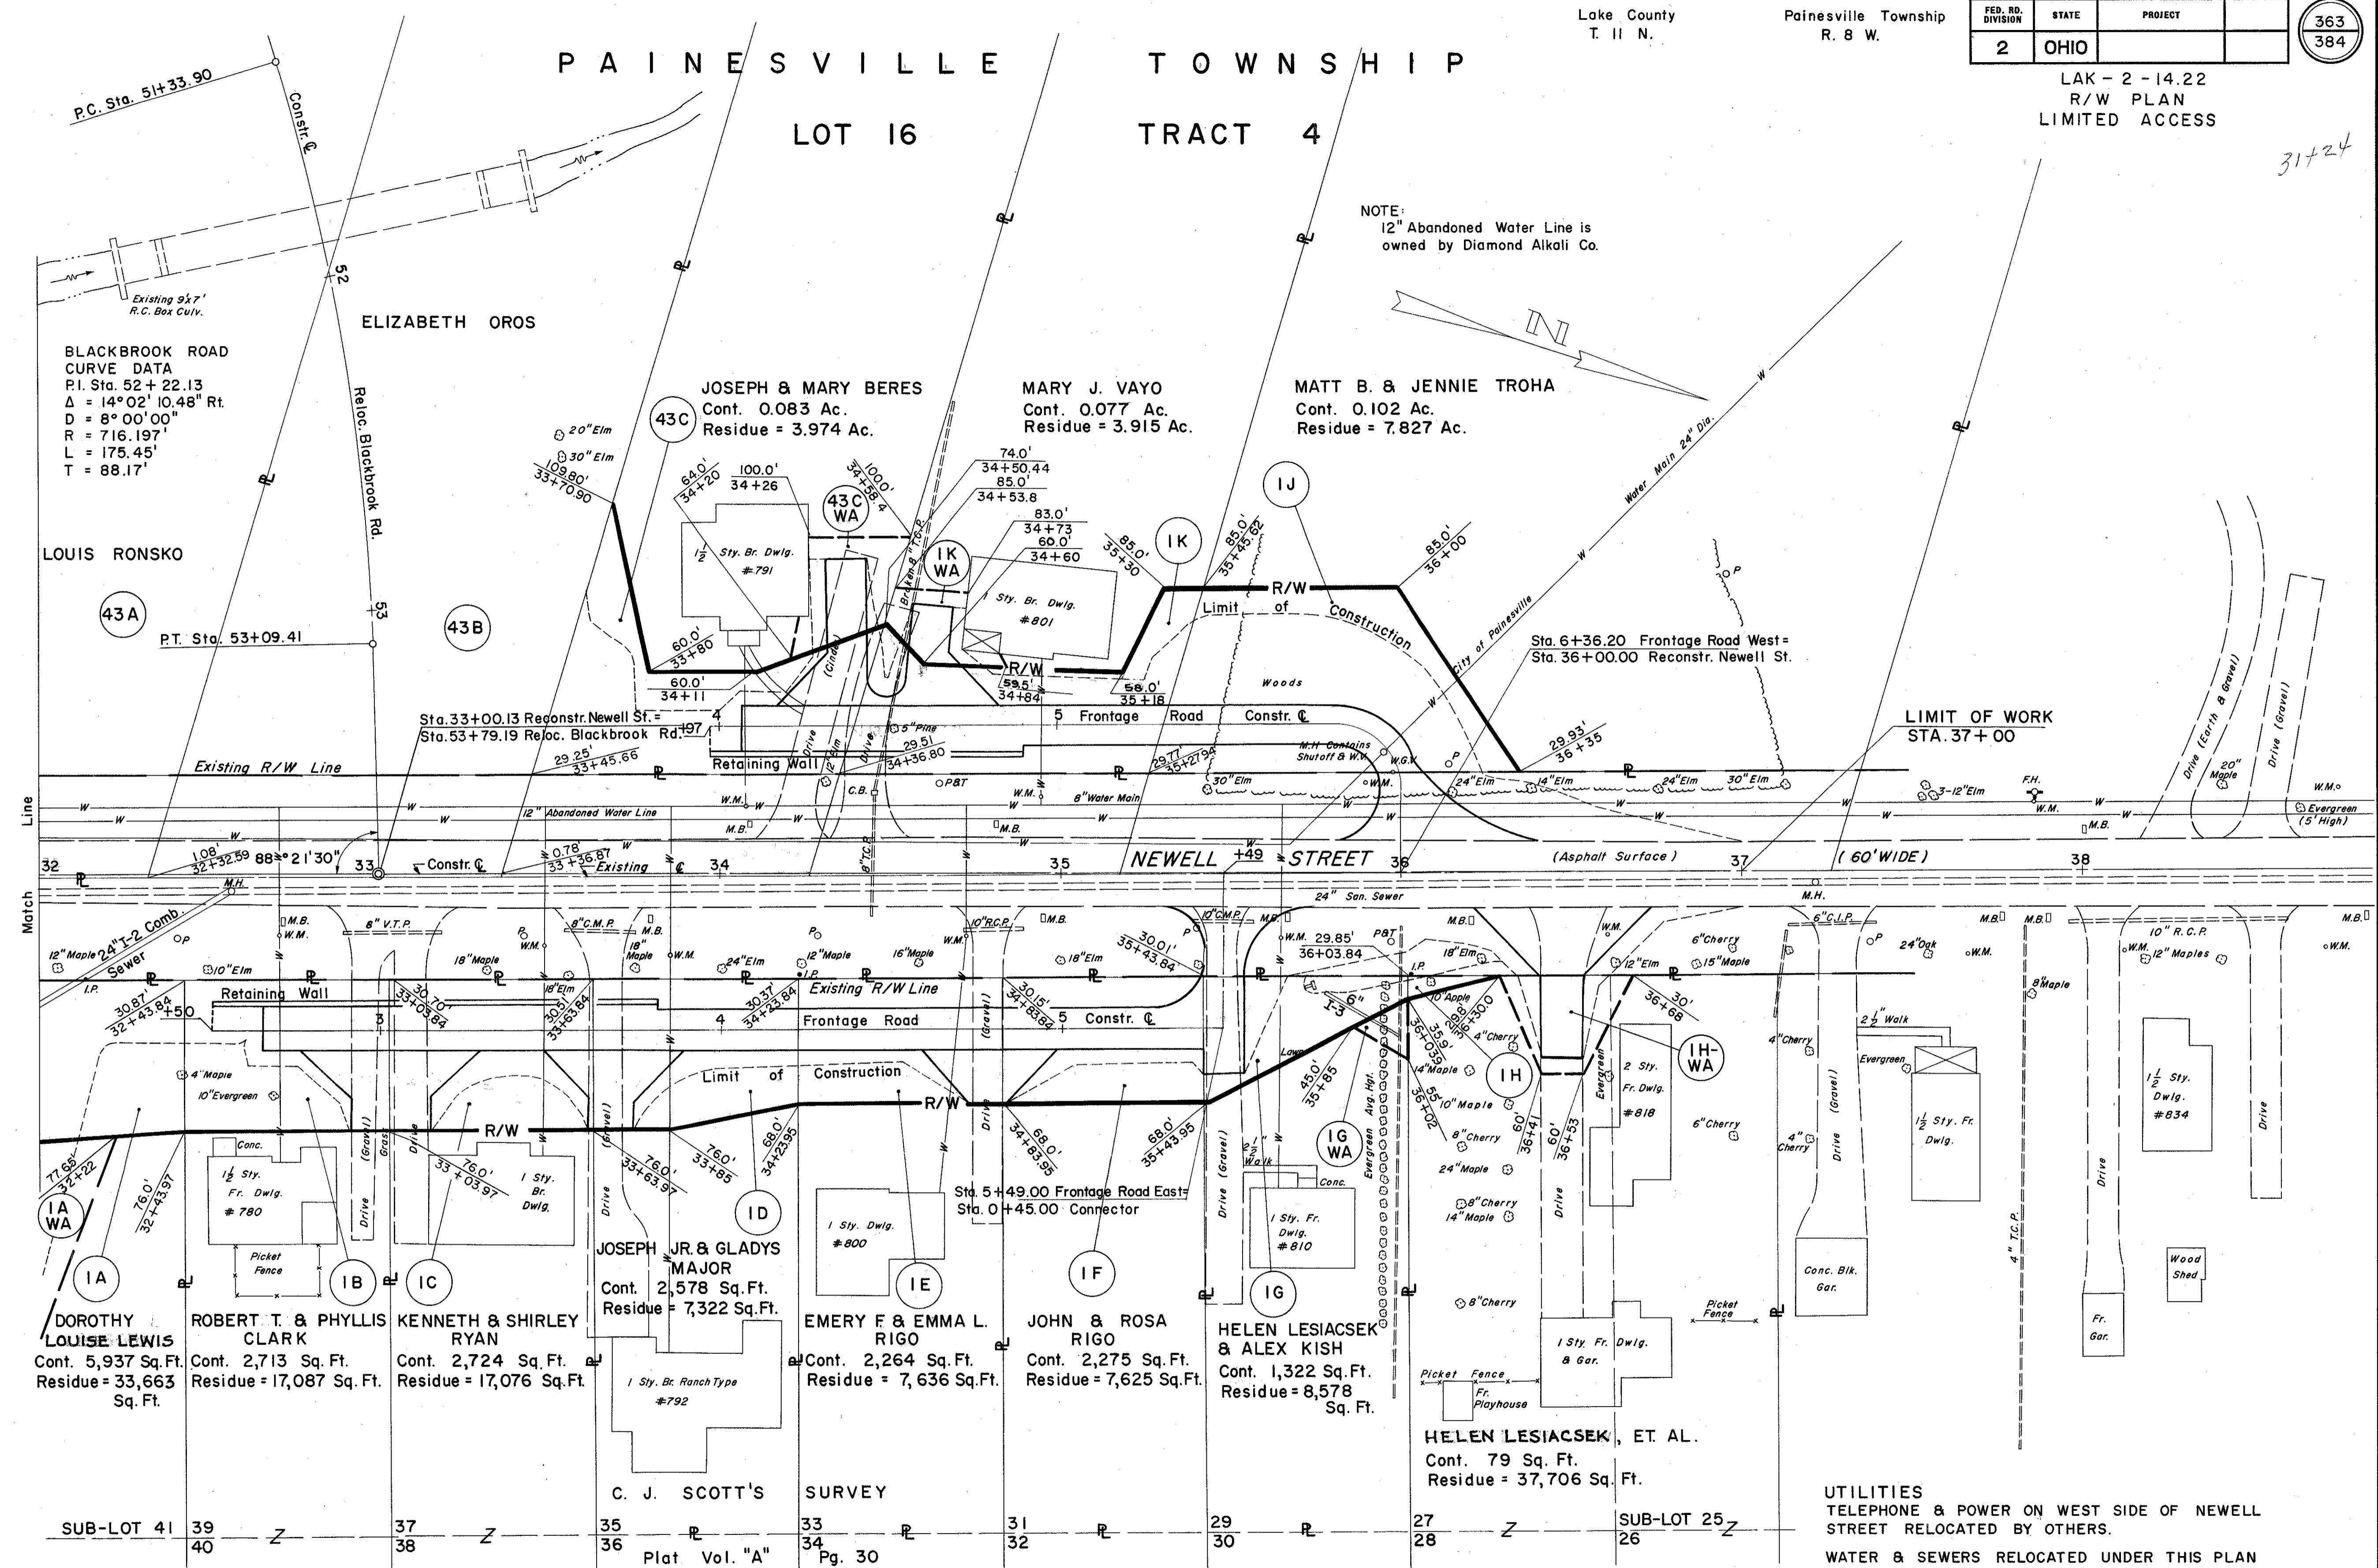

NOTE:  
12" Abandoned Water Line is owned by Diamond Alkali Co.

BLACKBROOK ROAD  
CURVE DATA  
P.I. Sta. 52+22.13  
Δ = 14°02'10.48" Rt.  
D = 8°00'00"  
R = 716.197'  
L = 175.45'  
T = 88.17'

ELIZABETH OROS

JOSEPH & MARY BERES  
Cont. 0.083 Ac.  
Residue = 3.974 Ac.

MARY J. VAYO  
Cont. 0.077 Ac.  
Residue = 3.915 Ac.

MATT B. & JENNIE TROHA  
Cont. 0.102 Ac.  
Residue = 7.827 Ac.

LOUIS RONSKO

Sta. 33+00.13 Reconst. Newell St. =  
Sta. 53+79.19 Reloc. Blackbrook Rd. 197'

Sta. 6+36.20 Frontage Road West =  
Sta. 36+00.00 Reconst. Newell St.

LIMIT OF WORK  
STA. 37+00

NEWELL STREET

(Asphalt Surface) (60' WIDE)

DOROTHY LOUISE LEWIS  
Cont. 5,937 Sq. Ft.  
Residue = 33,663 Sq. Ft.

ROBERT T. & PHYLLIS CLARK  
Cont. 2,713 Sq. Ft.  
Residue = 17,087 Sq. Ft.

KENNETH & SHIRLEY RYAN  
Cont. 2,724 Sq. Ft.  
Residue = 17,076 Sq. Ft.

JOSEPH JR. & GLADYS MAJOR  
Cont. 2,578 Sq. Ft.  
Residue = 7,322 Sq. Ft.

EMERY F. & EMMA L. RIGO  
Cont. 2,264 Sq. Ft.  
Residue = 7,636 Sq. Ft.

JOHN & ROSA RIGO  
Cont. 2,275 Sq. Ft.  
Residue = 7,625 Sq. Ft.

HELEN LESIACSEK & ALEX KISH  
Cont. 1,322 Sq. Ft.  
Residue = 8,578 Sq. Ft.

HELEN LESIACSEK, ET AL.  
Cont. 79 Sq. Ft.  
Residue = 37,706 Sq. Ft.

UTILITIES  
TELEPHONE & POWER ON WEST SIDE OF NEWELL STREET RELOCATED BY OTHERS.  
WATER & SEWERS RELOCATED UNDER THIS PLAN SEE SHEET NO. 120.  
POWER ON EAST SIDE UNDER THIS PLAN SEE SHEET NO. 279.

## LOT 16 TRACT 4

REVISED 10-30-61  
Revised 9-23-60