

SEE SHEET NO. 368

Lake County City of Painesville

FED. RD. DIVISION	STATE	PROJECT	
2	OHIO		


369  
384

LAK - 2 - 14.22  
R/W PLAN  
LIMITED ACCESS

S-24 REMOVAL OF STRUCTURES

Parcel 10 LA	Garage & Showroom
Parcel 10 LA	Conc. Island (Abandoned)
Parcel 10 LA	Billboard
Parcel 11 LA	1 Sty. Frame Dwelling
Parcel 11 LA	Frame Garage
Parcel 12	1 Sty. Frame Dwelling
Parcel 12	Frame Garage
Parcel 13	1 Sty. Frame Dwelling
Parcel 13	2 Frame Sheds
Parcel 14	1 Sty. Frame Dwelling
Parcel 14	Frame Garage
Parcel 14A	1 Sty. Frame Dwelling
Parcel 14B	2 Sty. Frame Dwelling
Parcel 14C	Frame Garage
Parcel 14C	2 Sty. Frame Dwelling
Parcel 14C	Brick Garage
Parcel 26 LA	1 Sty. Office Building
Parcel 26 LA	Frame Garage-Trucking Co.
Parcel 26 LA	Sheet Metal Addition
Parcel 26 LA	2 Pump Island


PARCEL	SUB-LOT	OWNER OF RECORD	AREA	RESIDUE
11 LA	PT.5 & PT.6	VERNIE & IOLA MACKAY	5,280 Sq.Ft.	
12 LA	PT.5 & PT.4	CHARLES H. TAYLOR	680 Sq.Ft.	110 Sq. Ft.
12	PT.5 & PT.4	CHARLES H. TAYLOR	4,490 Sq.Ft.	
13 LA	PT.4	STEVE J. GOREK	370 Sq.Ft.	
13	PT.4	STEVE J. GOREK	4,346 Sq.Ft.	564 Sq.Ft.
14 LA	PT.3 & PT.4	ELFLEDA M. WERBEACH	72 Sq.Ft.	
14	PT.3 & PT.4	ELFLEDA M. WERBEACH	4,269 Sq.Ft.	939 Sq. Ft.
14A	PT.3	JOHN RUDNEY, JR.	3,962 Sq.Ft.	1318 Sq.Ft.
14B	PT.2	RUDOLPH & JENNIE SARA KEENER	5,676 Sq.Ft.	3,036 Sq.Ft.
14C	PT.1	ANNE P. MORGAN	2,304 Sq.Ft.	1,159 Sq.Ft.
28 LA	PT.97	WILLIE DEAN	148 Sq.Ft.	4,480 Sq.Ft.
29 LA	PT.98	LEILA FREEMAN	482 Sq.Ft.	4,146 Sq.Ft.
30 LA	PT.99	HERMAN GREEN	817 Sq.Ft.	3,811 Sq.Ft.
31 LA	PT.100	ROXIE BLAIR	1,000 Sq.Ft.	3,628 Sq.Ft.

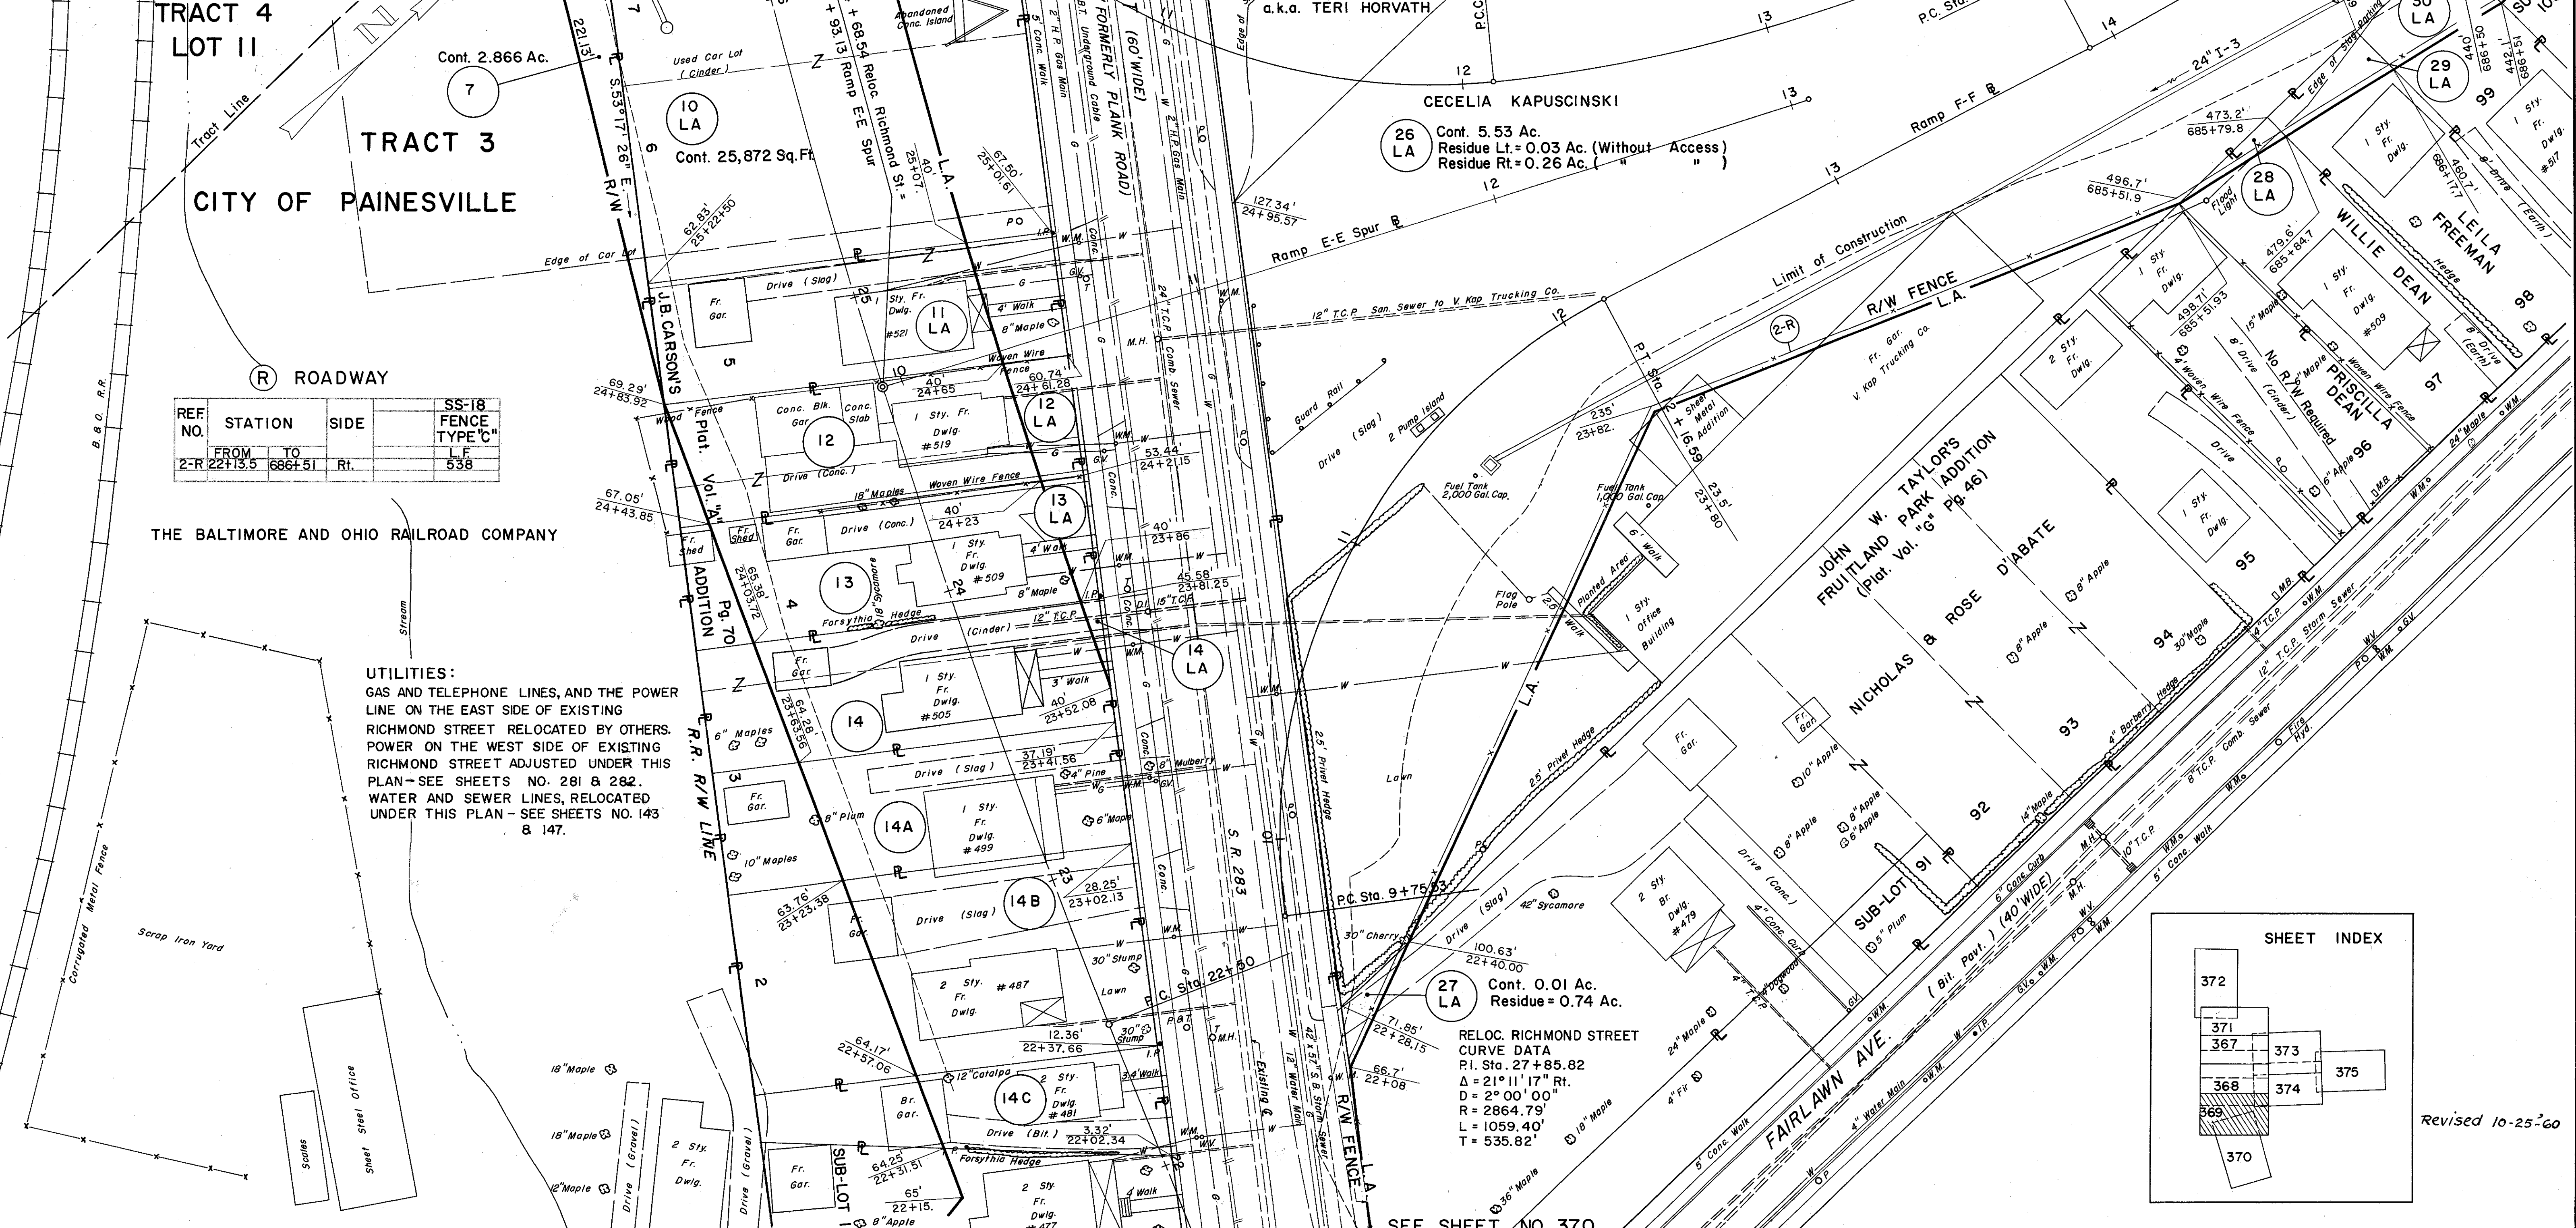

REF. NO.	STATION	SIDE	SS-18 FENCE TYPE "C"
2-R	22+13.5	686+51 Rt.	L.F. 538

UTILITIES:  
GAS AND TELEPHONE LINES, AND THE POWER LINE ON THE EAST SIDE OF EXISTING RICHMOND STREET RELOCATED BY OTHERS. POWER ON THE WEST SIDE OF EXISTING RICHMOND STREET ADJUSTED UNDER THIS PLAN - SEE SHEETS NO. 281 & 282. WATER AND SEWER LINES, RELOCATED UNDER THIS PLAN - SEE SHEETS NO. 143 & 147.

RELOC. RICHMOND STREET  
CURVE DATA  
P.I. Sta. 27+85.82  
Δ = 21°11'17" Rt.  
D = 2°00'00"  
R = 2864.79'  
L = 1059.40'  
T = 535.82'

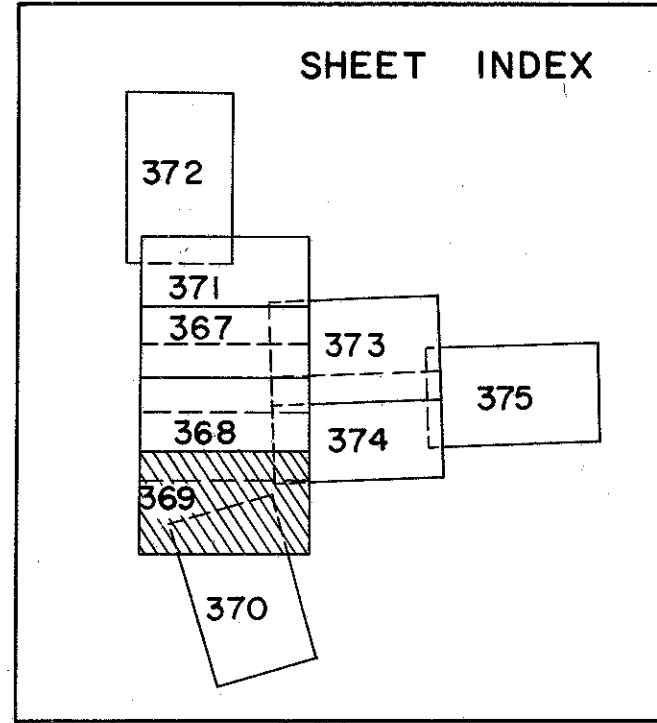

Revised 10-25-60

SEE SHEET NO. 370

R/W PLAN RICHMOND ST. INTERCHANGE