


Lake County Painesville Township  
T I I N City of Painesville  
R 8 W

FED. RD. DIVISION	STATE	PROJECT	
2	OHIO		

371  
384

LAK - 2 - 14.22  
R/W PLAN  
LIMITED ACCESS

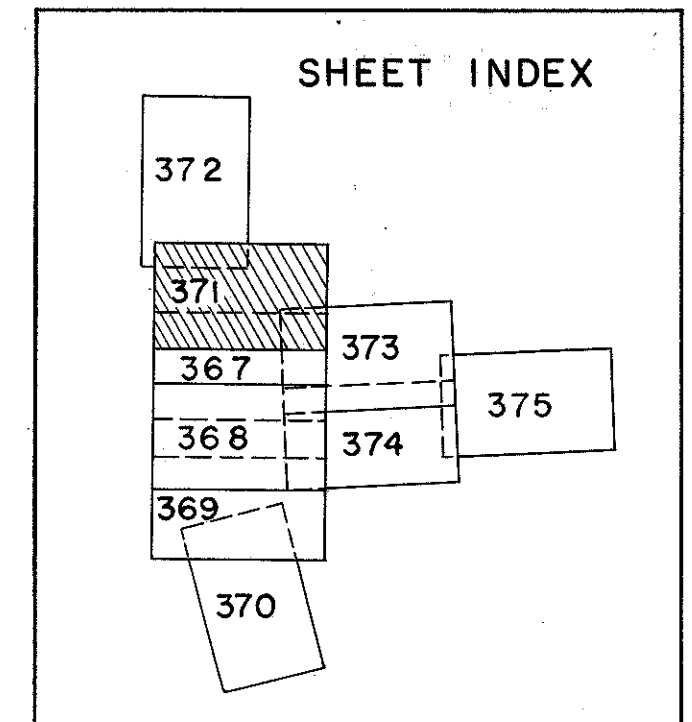


(R) ROADWAY

REF. NO.	STATION	SS-18 FENCE TYPE 'C'
	FROM TO	L.F.
	2-R 135+63 RT. 687+36 LT. 527	

### CITY OF PAINESVILLE TRACT 4 WARD 4

UTILITIES:  
GAS AND TELEPHONE LINES, AND THE POWER LINE ON THE EAST SIDE OF EXISTING RICHMOND STREET RELOCATED BY OTHERS.  
POWER ON THE WEST SIDE OF EXISTING RICHMOND STREET ADJUSTED UNDER THIS PLAN - SEE SHEET NO. 283.  
WATER AND SEWER LINES, RELOCATED UNDER THIS PLAN - SEE SHEET NO. 150.

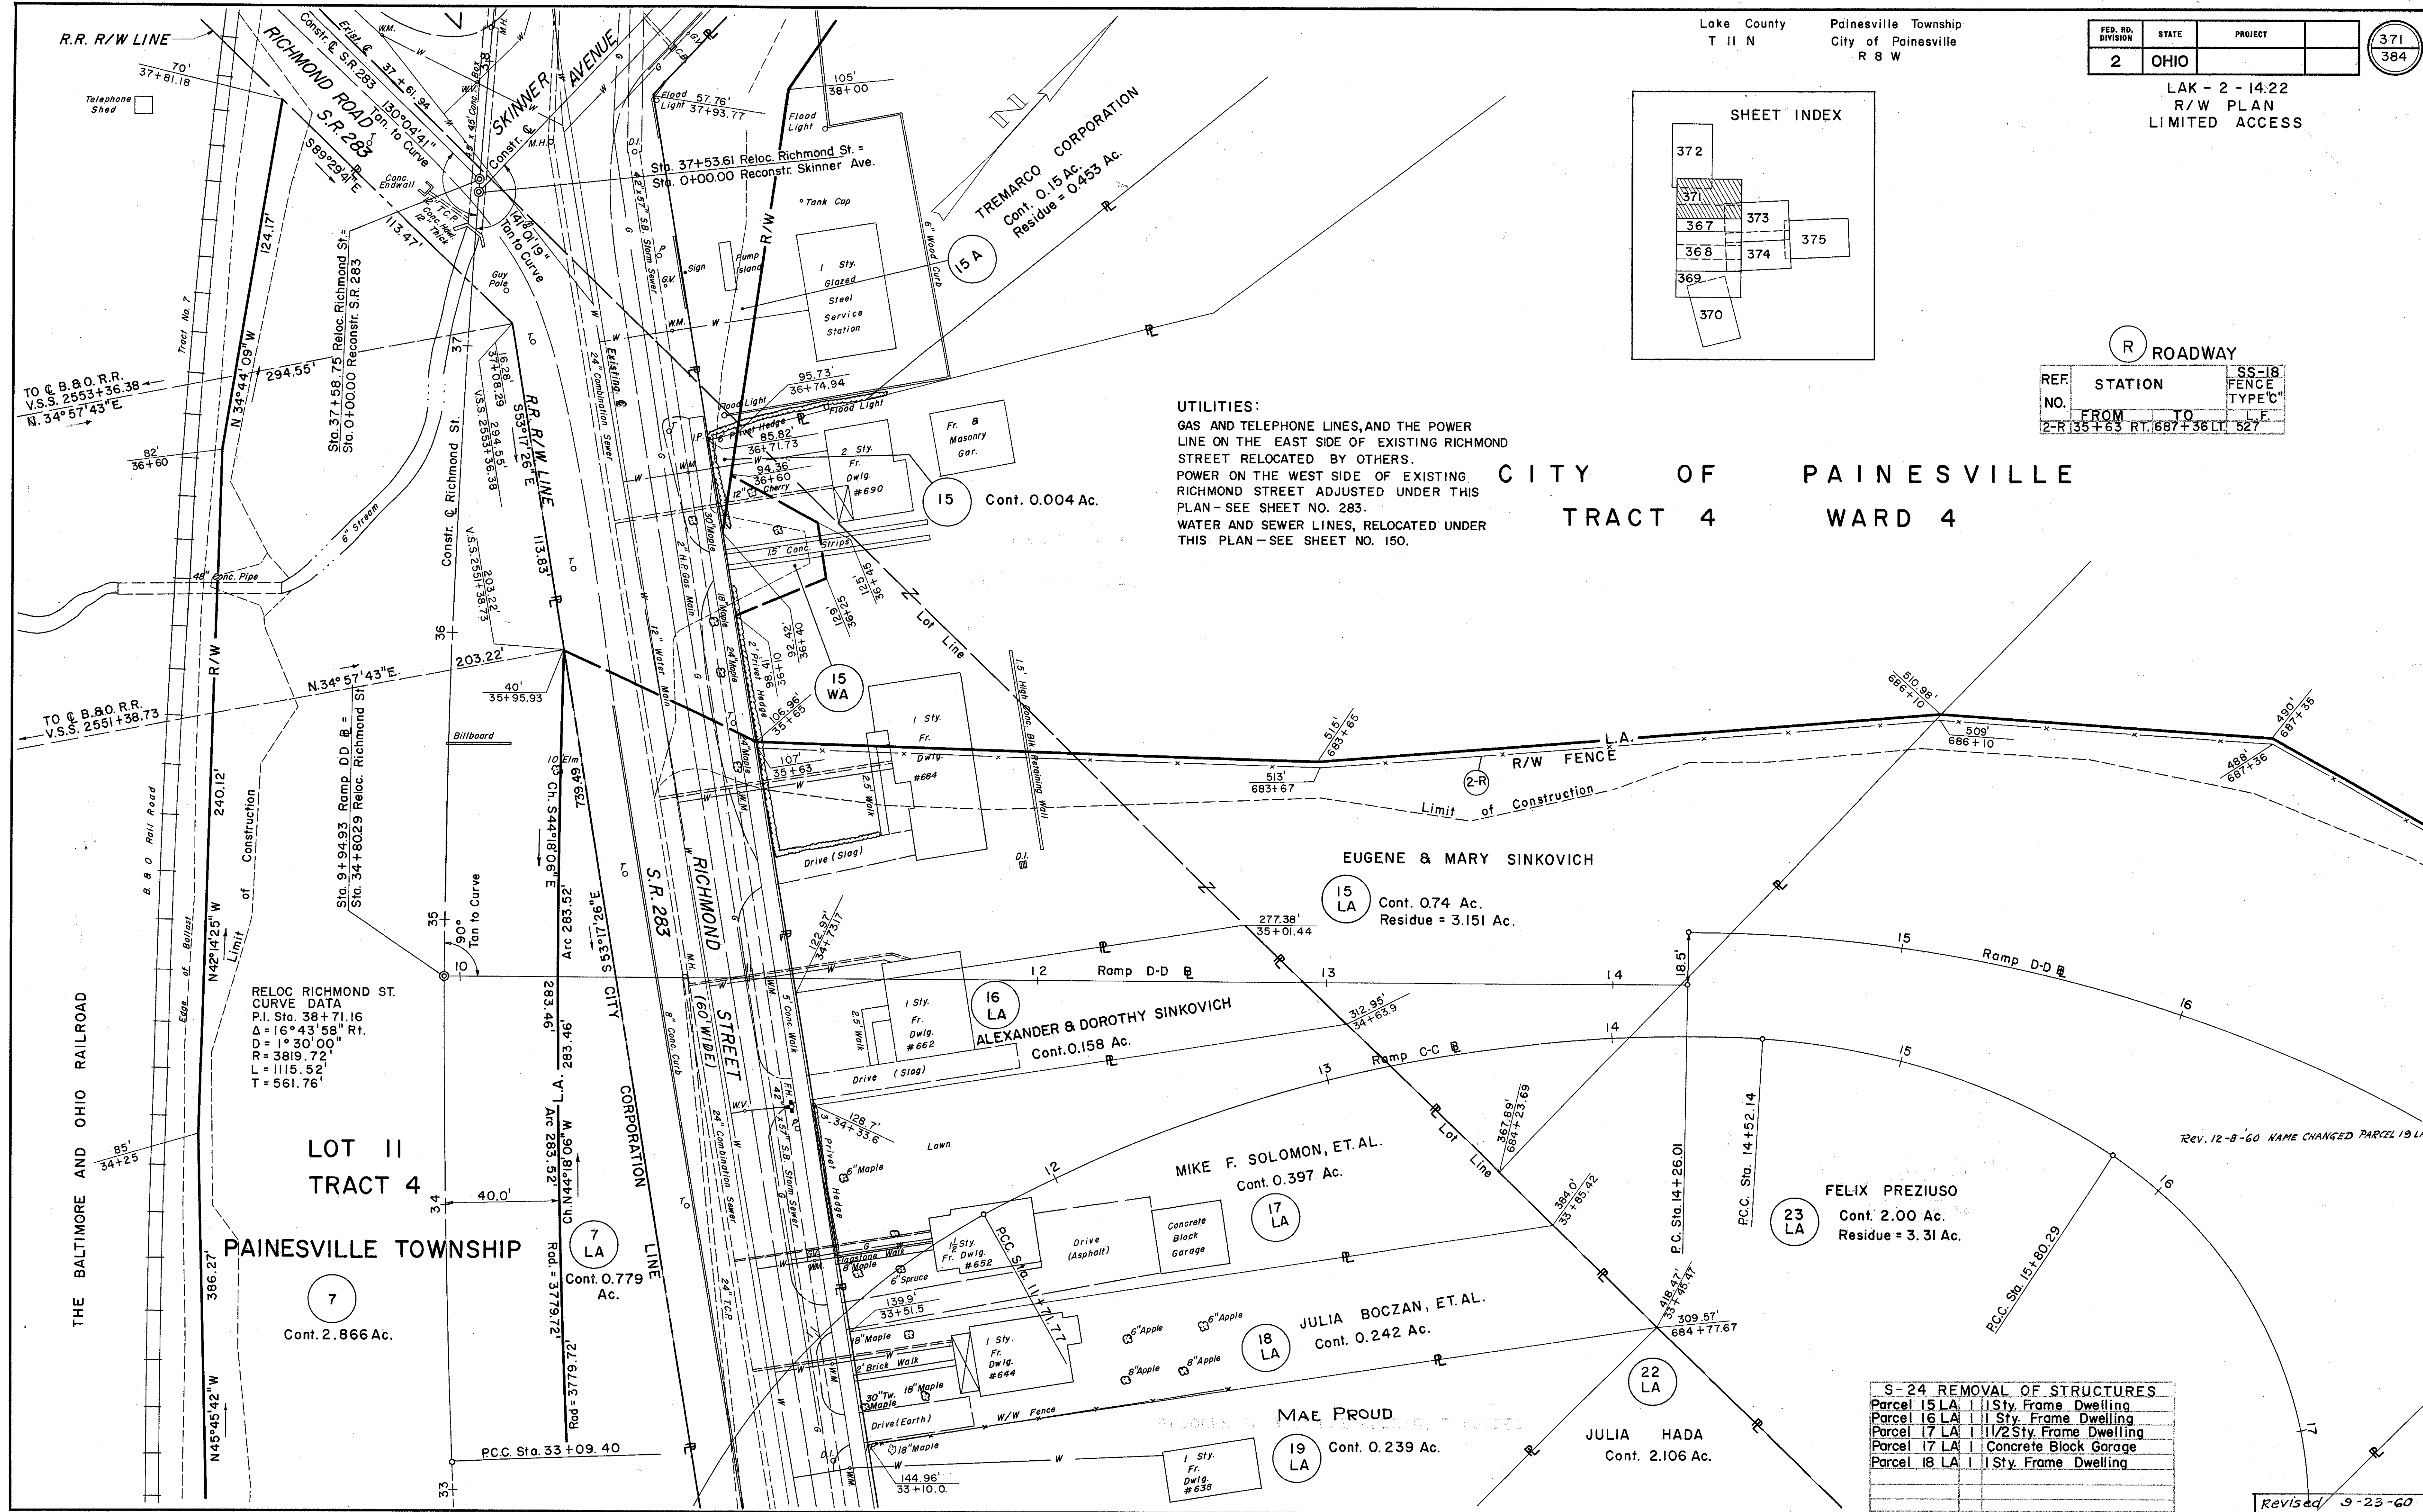

RELOC RICHMOND ST.  
CURVE DATA  
P.I. Sta. 38+71.16  
Δ = 16° 43' 58" Rt.  
D = 1° 30' 00"  
R = 3819.72'  
L = 1115.52'  
T = 561.76'

LOT II  
TRACT 4  
PAINESVILLE TOWNSHIP

S-24 REMOVAL OF STRUCTURES

Parcel 15 LA	1 1/2 Sty. Frame Dwelling
Parcel 16 LA	1 1/2 Sty. Frame Dwelling
Parcel 17 LA	1 1/2 Sty. Frame Dwelling
Parcel 17 LA	Concrete Block Garage
Parcel 18 LA	1 Sty. Frame Dwelling

Revised 9-23-60