


MICROFILMED
DEC 22 1982

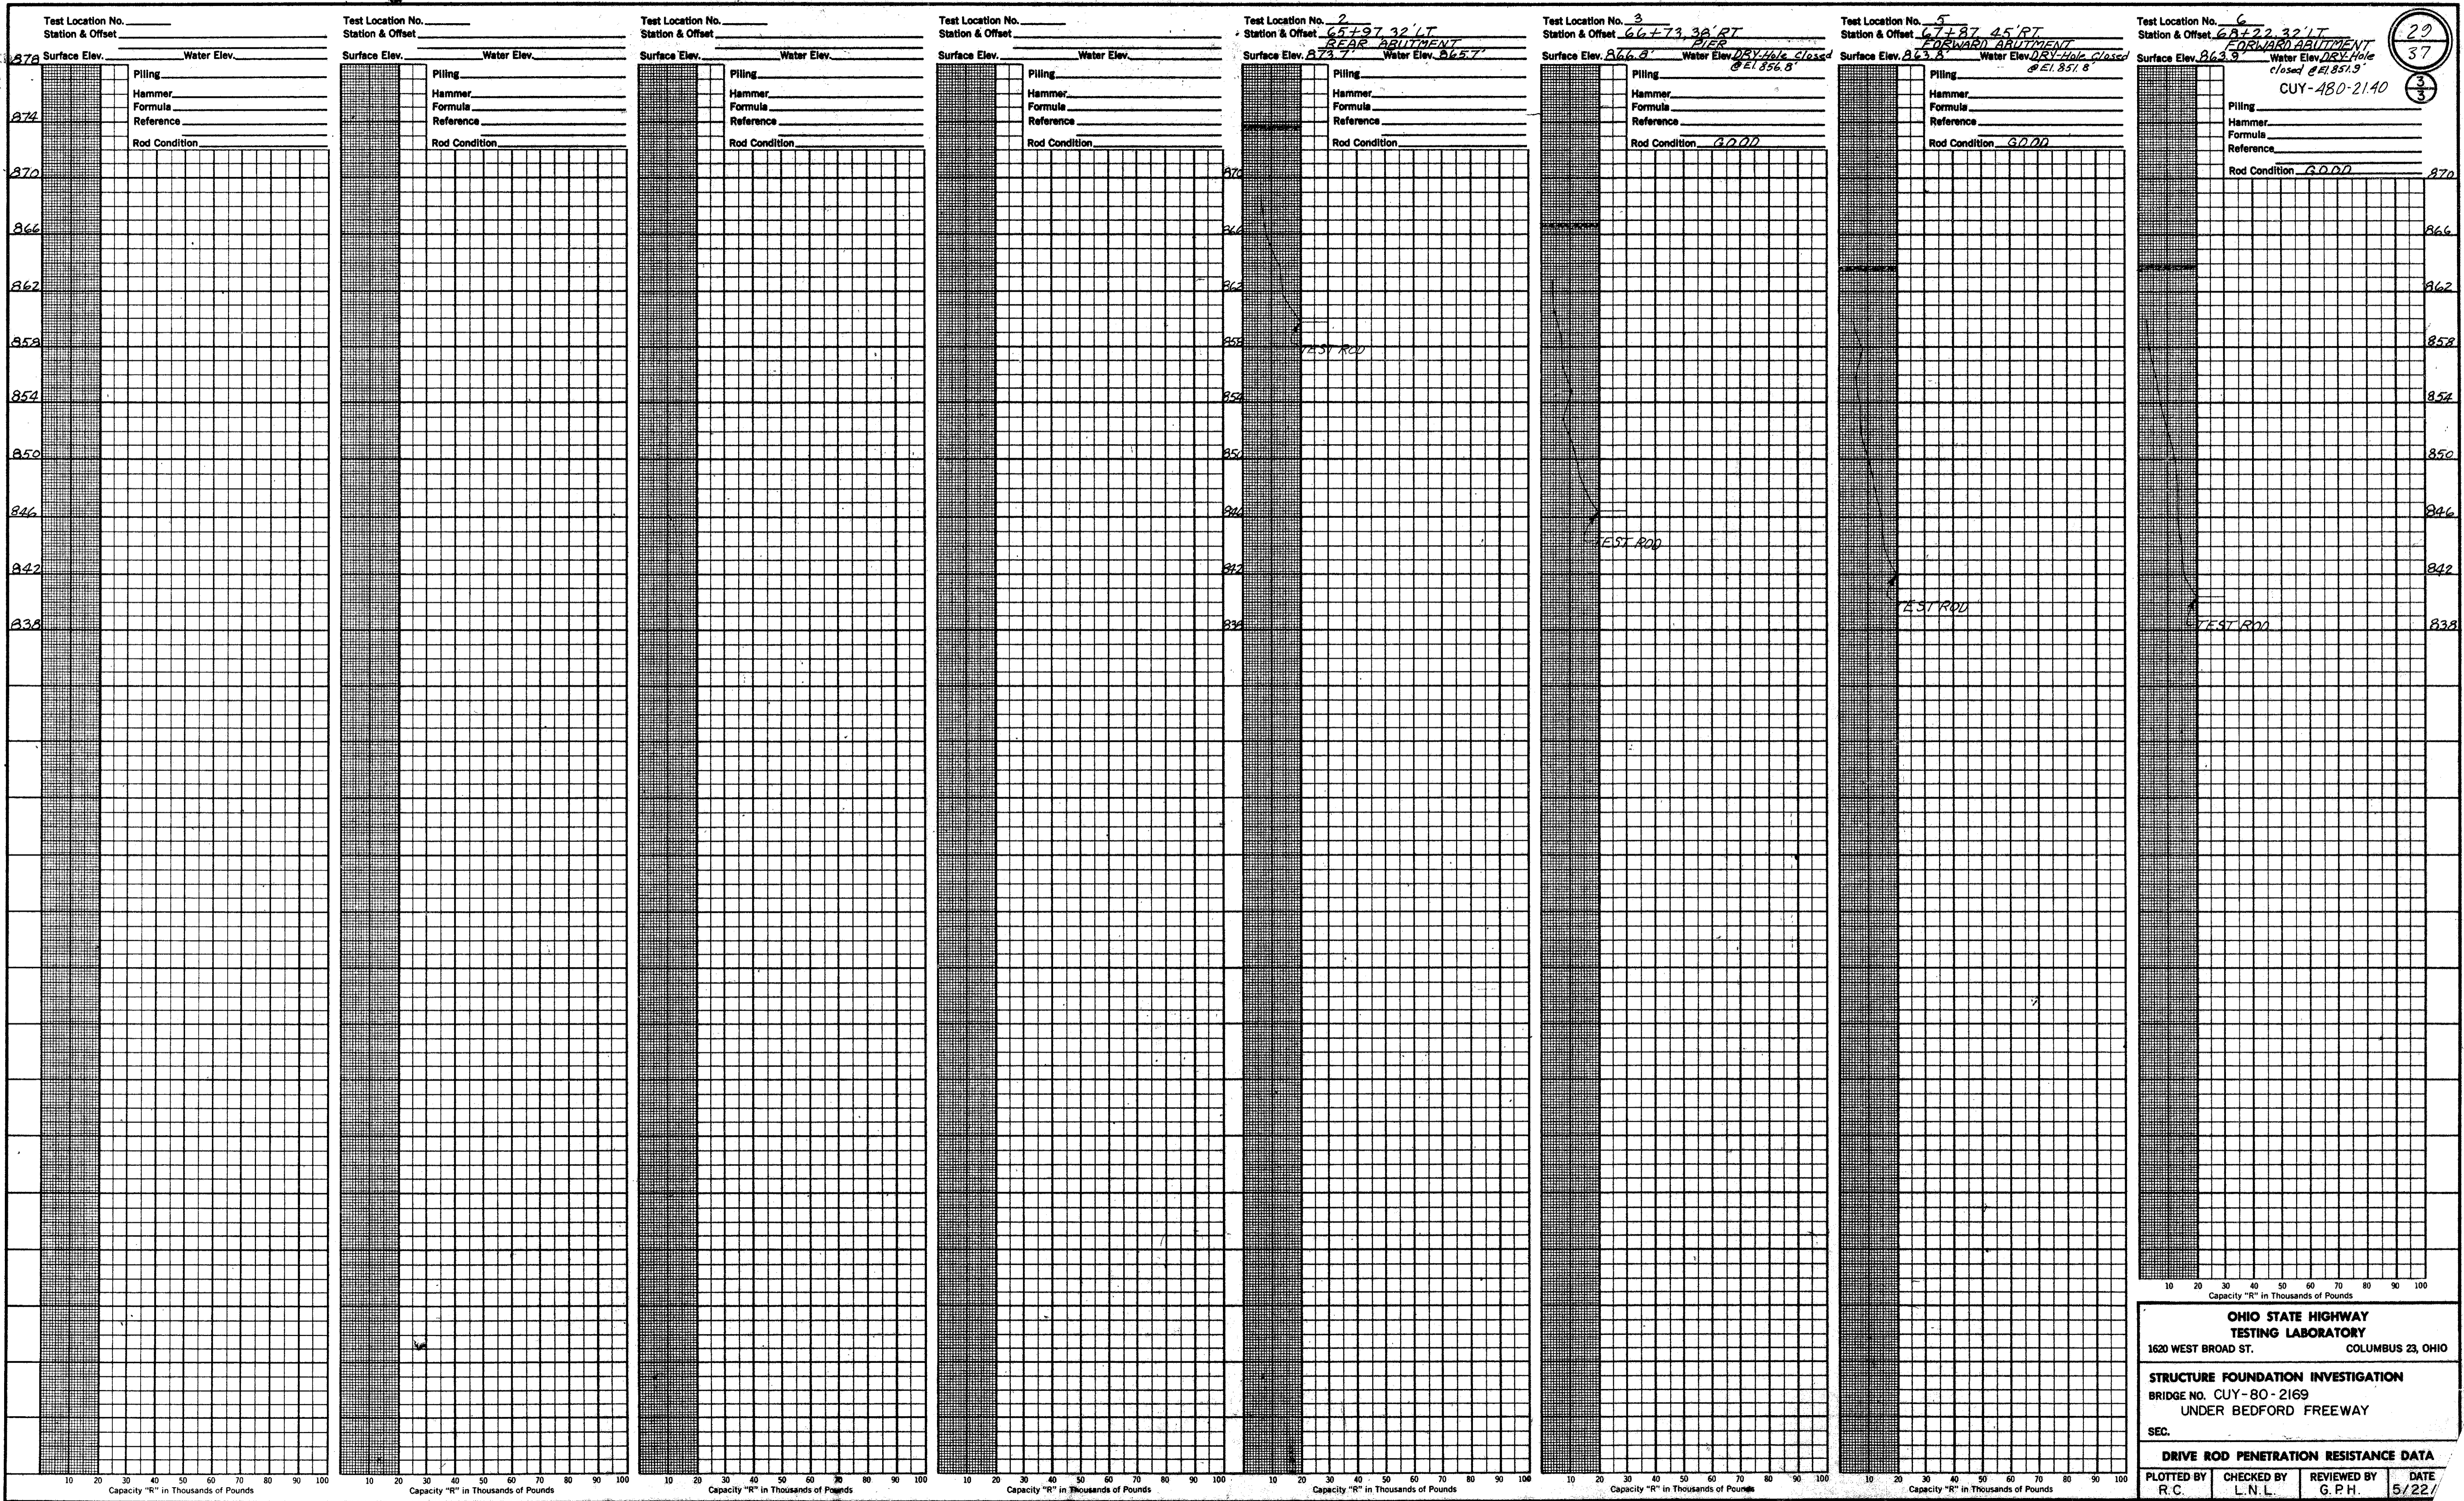

29
37
3

OHIO STATE HIGHWAY TESTING LABORATORY
1620 WEST BROAD ST. COLUMBUS 23, OHIO

STRUCTURE FOUNDATION INVESTIGATION
BRIDGE NO. CUY-80-2169
UNDER BEDFORD FREEWAY
SEC.

DRIVE ROD PENETRATION RESISTANCE DATA

PLOTTED BY R.C.	CHECKED BY L.N.L.	REVIEWED BY G.P.H.	DATE 5/22/
--------------------	----------------------	-----------------------	---------------